


HONOLULU HIGH-CAPACITY TRANSIT CORRIDOR PROJECT

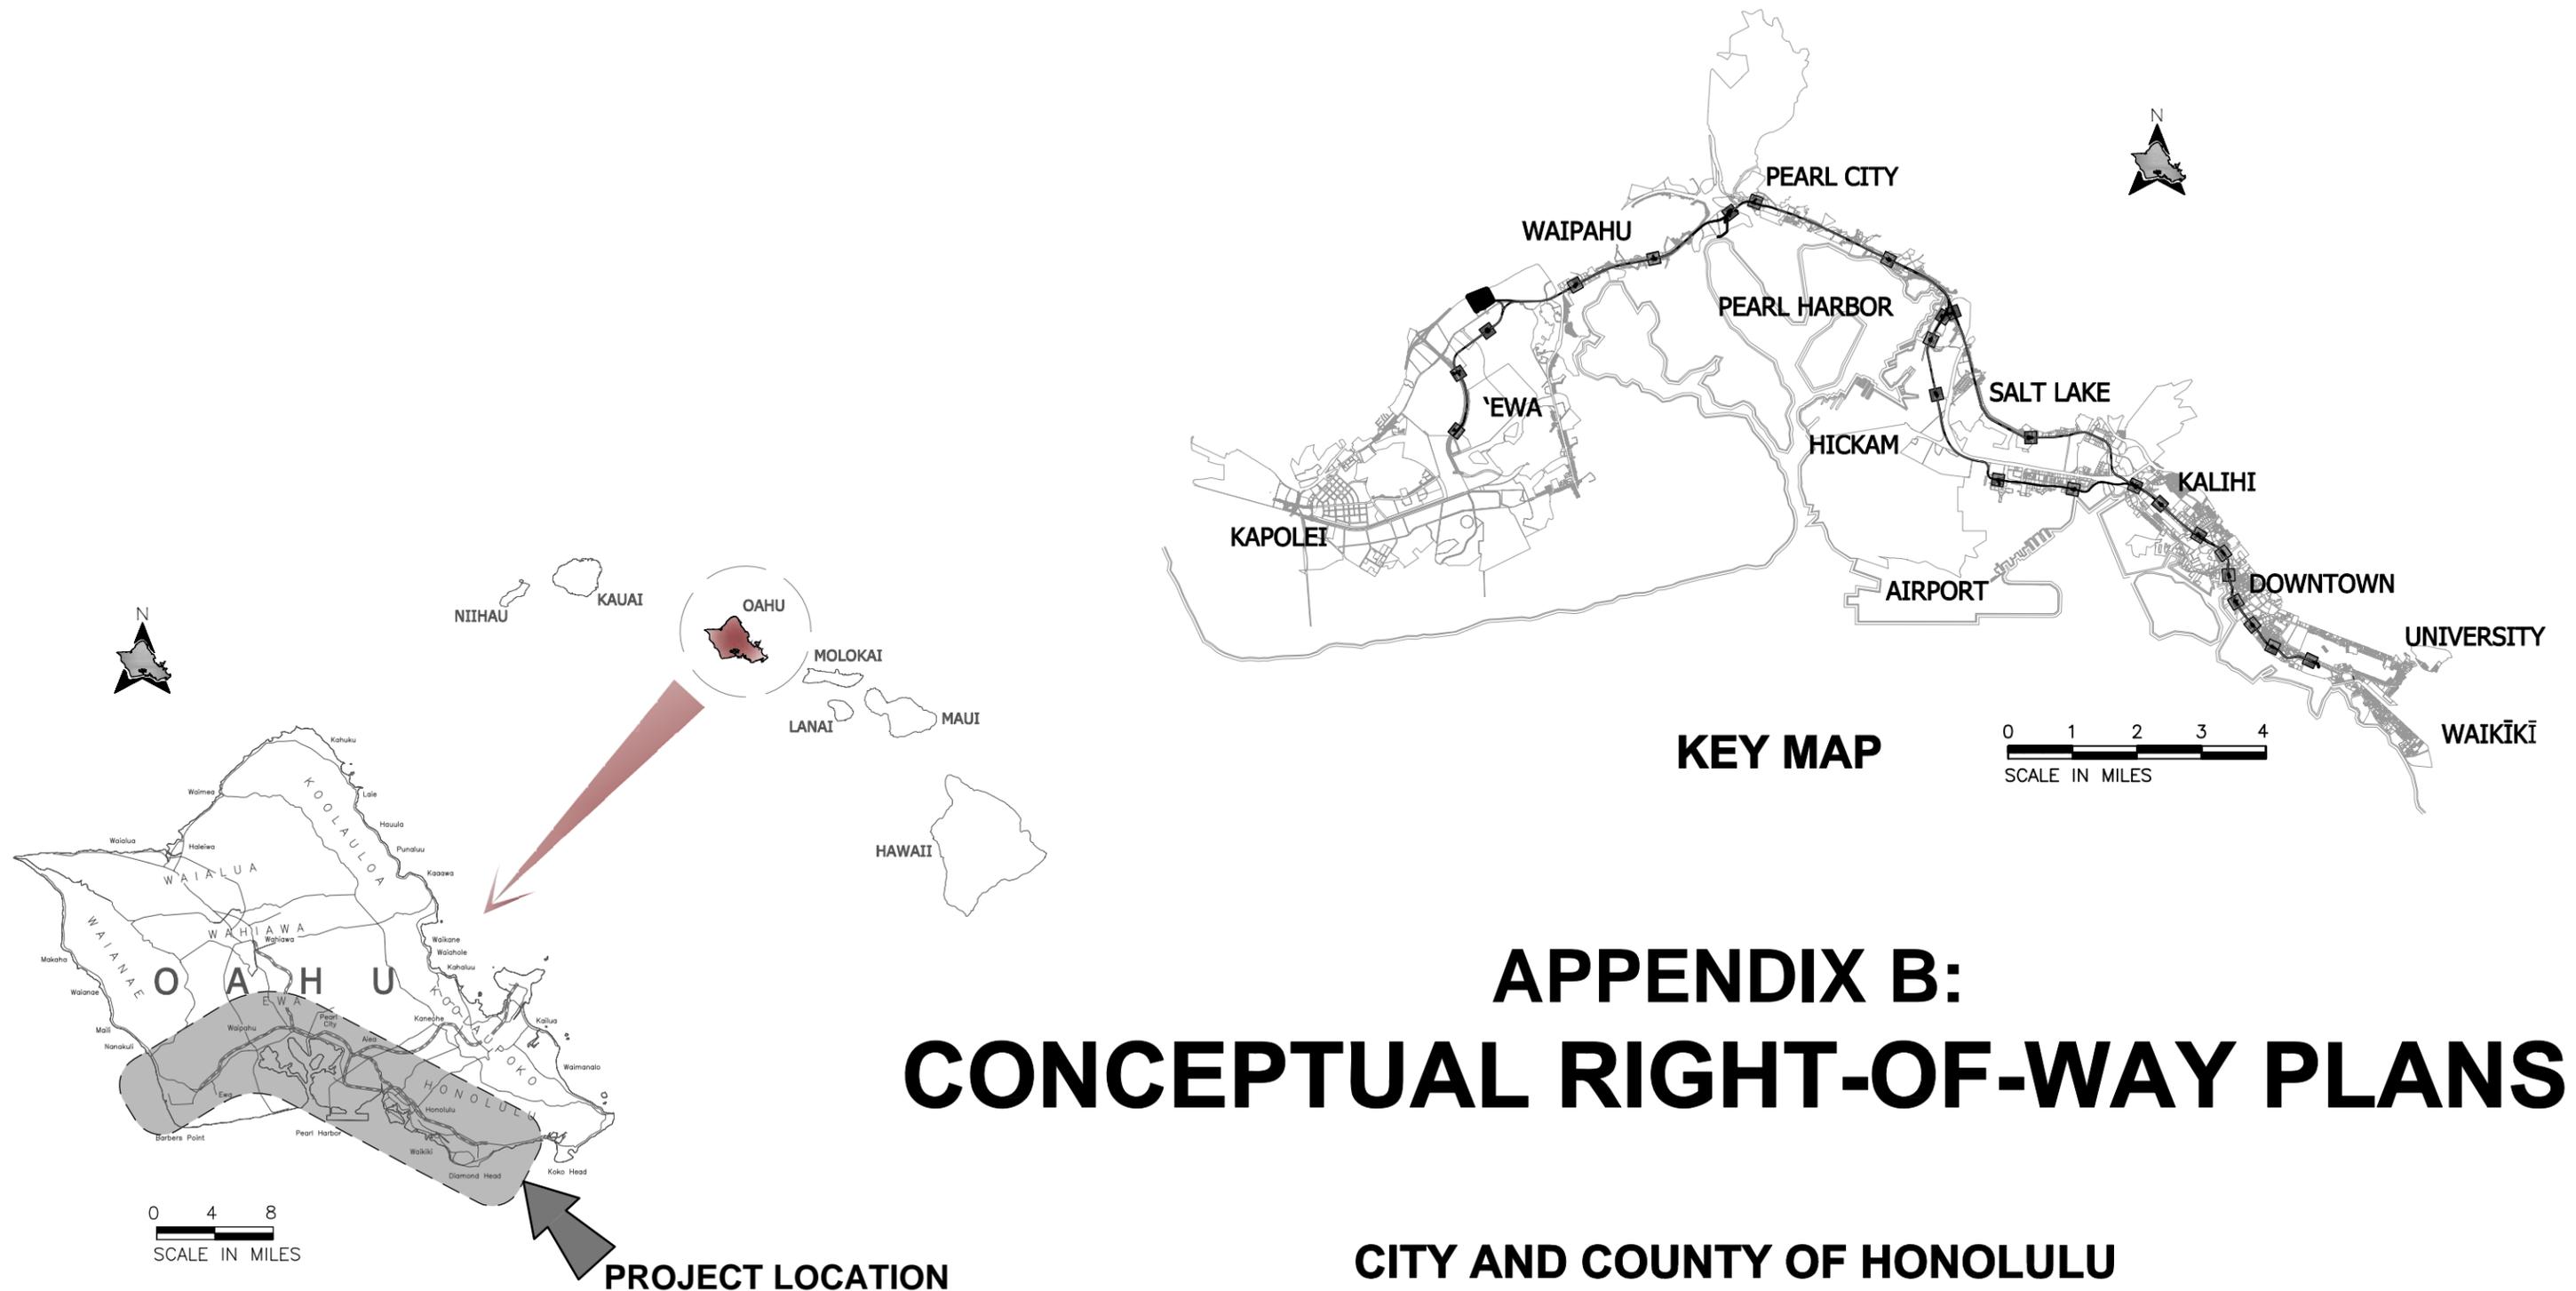

APPENDIX B: CONCEPTUAL RIGHT-OF-WAY PLANS

**CITY AND COUNTY OF HONOLULU
DEPARTMENT OF TRANSPORTATION SERVICES
RAPID TRANSIT DIVISION**

NOVEMBER 2008

HONOLULU HIGH-CAPACITY TRANSIT CORRIDOR PROJECT

INDEX OF DRAWINGS

| GENERAL | | | RIGHT-OF-WAY PLAN PLANS | | |
|-------------------------|-------------|---|-------------------------|-------------|--|
| PAGE NO. | DRAWING NO. | TITLE | PAGE NO. | DRAWING NO. | TITLE |
| 01 | GN001 | INDEX OF DRAWINGS | 37 | RW028 | RIGHT OF WAY PLAN & PROPERTY TABULATION – STA 1015+00 TO STA 1040+00 |
| 02 | GN002 | GENERAL NOTES, SYMBOLS, AND ABBREVIATIONS | 38 | RW029 | RIGHT OF WAY PLAN & PROPERTY TABULATION – STA 1040+00 TO STA 1063+00 |
| 03 | GN003 | KEY MAP – EAST KAPOLEI TO FORT WEAVER ROAD | 39 | RW030 | RIGHT OF WAY PLAN & PROPERTY TABULATION – STA 1063+00 TO STA 1085+00 |
| 04 | GN004 | KEY MAP – FORT WEAVER ROAD TO AIEA ACCESS ROAD | 40 | RW031 | RIGHT OF WAY PLAN & PROPERTY TABULATION – STA 1085+00 TO STA 1107+00 |
| 05 | GN005 | KEY MAP – AIEA ACCESS ROAD TO MIDDLE STREET | 41 | RW032 | RIGHT OF WAY PLAN & PROPERTY TABULATION – STA 1107+00 TO STA 1131+00 |
| 06 | GN006 | KEY MAP – MIDDLE STREET TO ALA MOANA CENTER | 42 | RW033 | RIGHT OF WAY PLAN & PROPERTY TABULATION – STA 1131+00 TO STA 1153+00 |
| | | | 43 | RW034 | RIGHT OF WAY PLAN & PROPERTY TABULATION – STA 1153+00 TO STA 1170+00 |
| | | | 44 | RW035 | RIGHT OF WAY PLAN & PROPERTY TABULATION – STA 1170+00 TO STA 1192+00 |
| | | | 45 | RW036 | RIGHT OF WAY PLAN & PROPERTY TABULATION – STA 1192+00 TO STA 1216+00 |
| | | | 46 | RW037 | RIGHT OF WAY PLAN & PROPERTY TABULATION – STA 1216+00 TO STA 1240+00 |
| | | | 47 | RW038 | RIGHT OF WAY PLAN & PROPERTY TABULATION – STA 1240+00 TO STA 1266+00 |
| | | | 48 | RW039 | RIGHT OF WAY PLAN & PROPERTY TABULATION – STA 1266+00 TO STA 1290+00 |
| | | | 49 | RW040 | RIGHT OF WAY PLAN & PROPERTY TABULATION – STA 1290+00 TO STA 1314+00 |
| | | | 50 | RW041 | RIGHT OF WAY PLAN & PROPERTY TABULATION – STA 1314+00 TO STA 1338+00 |
| | | | 51 | RW042 | RIGHT OF WAY PLAN & PROPERTY TABULATION – STA 1338+00 TO STA 1362+00 |
| | | | 52 | RW043 | RIGHT OF WAY PLAN & PROPERTY TABULATION – STA 1362+00 TO STA 1386+00 |
| | | | 53 | RW044 | RIGHT OF WAY PLAN & PROPERTY TABULATION – STA 1386+00 TO STA 1401+26 |
| | | | 54 | RW045 | RIGHT OF WAY PLAN & PROPERTY TABULATION – STA 924+00 TO STA 948+00 |
| | | | 55 | RW046 | RIGHT OF WAY PLAN & PROPERTY TABULATION – STA 948+00 TO STA 972+00 |
| | | | 56 | RW047 | RIGHT OF WAY PLAN & PROPERTY TABULATION – STA 972+00 TO STA 996+00 |
| | | | 57 | RW048 | RIGHT OF WAY PLAN & PROPERTY TABULATION – STA 996+00 TO STA 1020+00 |
| | | | 58 | RW049 | RIGHT OF WAY PLAN & PROPERTY TABULATION – STA 1020+00 TO STA 1044+00 |
| | | | 59 | RW050 | RIGHT OF WAY PLAN & PROPERTY TABULATION – STA 1044+00 TO STA 1068+00 |
| | | | 60 | RW051 | RIGHT OF WAY PLAN & PROPERTY TABULATION – STA 1068+00 TO STA 1092+00 |
| | | | 61 | RW052 | RIGHT OF WAY PLAN & PROPERTY TABULATION – STA 1092+00 TO STA 1116+00 |
| | | | 62 | RW053 | RIGHT OF WAY PLAN & PROPERTY TABULATION – STA 1116+00 TO STA 1140+00 |
| | | | 63 | RW054 | RIGHT OF WAY PLAN & PROPERTY TABULATION – STA 1140+00 TO STA 1164+00 |
| | | | 64 | RW055 | RIGHT OF WAY PLAN & PROPERTY TABULATION – STA 1164+00 TO STA 1188+00 |
| | | | 65 | RW056 | RIGHT OF WAY PLAN & PROPERTY TABULATION – STA 1188+00 TO STA 1212+00 |
| RIGHT-OF-WAY PLAN PLANS | | | | | |
| PAGE NO. | DRAWING NO. | TITLE | | | |
| 07 | RW001 | RIGHT OF WAY PLAN & PROPERTY TABULATION – STA 385+07 TO STA 411+00 | | | |
| 08 | RW001a | RIGHT OF WAY PLAN & PROPERTY TABULATION – PROPOSED PARK & RIDE FACILITY | | | |
| 09 | RW002 | RIGHT OF WAY PLAN & PROPERTY TABULATION – STA 411+00 TO STA 435+00 | | | |
| 10 | RW003 | RIGHT OF WAY PLAN & PROPERTY TABULATION – STA 435+00 TO STA 459+00 | | | |
| 11 | RW004 | RIGHT OF WAY PLAN & PROPERTY TABULATION – STA 459+00 TO STA 483+00 | | | |
| 12 | RW005 | RIGHT OF WAY PLAN & PROPERTY TABULATION – STA 483+00 TO STA 507+00 | | | |
| 13 | RW006 | RIGHT OF WAY PLAN & PROPERTY TABULATION – STA 507+00 TO STA 531+00 | | | |
| 14 | RW006a | RIGHT OF WAY PLAN & PROPERTY TABULATION – FARRINGTON YARD | | | |
| 15 | RW007 | RIGHT OF WAY PLAN & PROPERTY TABULATION – STA 531+00 TO STA 555+00 | | | |
| 16 | RW008 | RIGHT OF WAY PLAN & PROPERTY TABULATION – STA 555+00 TO STA 581+00 | | | |
| 17 | RW009 | RIGHT OF WAY PLAN & PROPERTY TABULATION – STA 581+00 TO STA 605+00 | | | |
| 18 | RW010 | RIGHT OF WAY PLAN & PROPERTY TABULATION – STA 605+00 TO STA 630+00 | | | |
| 19 | RW011 | RIGHT OF WAY PLAN & PROPERTY TABULATION – STA 630+00 TO STA 655+00 | | | |
| 20 | RW012 | RIGHT OF WAY PLAN & PROPERTY TABULATION – STA 655+00 TO STA 679+00 | | | |
| 21 | RW013 | RIGHT OF WAY PLAN & PROPERTY TABULATION – STA 679+00 TO STA 705+00 | | | |
| 22 | RW014 | RIGHT OF WAY PLAN & PROPERTY TABULATION – STA 705+00 TO STA 729+00 | | | |
| 23 | RW014a | RIGHT OF WAY PLAN & PROPERTY TABULATION – LCC YARD | | | |
| 24 | RW015 | RIGHT OF WAY PLAN & PROPERTY TABULATION – STA 729+00 TO STA 748+00 | | | |
| 25 | RW016 | RIGHT OF WAY PLAN & PROPERTY TABULATION – STA 748+00 TO STA 770+00 | | | |
| 26 | RW017 | RIGHT OF WAY PLAN & PROPERTY TABULATION – STA 770+00 TO STA 794+00 | | | |
| 27 | RW018 | RIGHT OF WAY PLAN & PROPERTY TABULATION – STA 794+00 TO STA 817+00 | | | |
| 28 | RW019 | RIGHT OF WAY PLAN & PROPERTY TABULATION – STA 817+00 TO STA 840+00 | | | |
| 29 | RW020 | RIGHT OF WAY PLAN & PROPERTY TABULATION – STA 840+00 TO STA 861+00 | | | |
| 30 | RW021 | RIGHT OF WAY PLAN & PROPERTY TABULATION – STA 861+00 TO STA 886+00 | | | |
| 31 | RW022 | RIGHT OF WAY PLAN & PROPERTY TABULATION – STA 886+00 TO STA 908+00 | | | |
| 32 | RW023 | RIGHT OF WAY PLAN & PROPERTY TABULATION – STA 908+00 TO STA 924+00 | | | |
| 33 | RW024 | RIGHT OF WAY PLAN & PROPERTY TABULATION – STA 924+00 TO STA 947+00 | | | |
| 34 | RW025 | RIGHT OF WAY PLAN & PROPERTY TABULATION – STA 947+00 TO STA 971+00 | | | |
| 35 | RW026 | RIGHT OF WAY PLAN & PROPERTY TABULATION – STA 971+00 TO STA 993+00 | | | |
| 36 | RW027 | RIGHT OF WAY PLAN & PROPERTY TABULATION – STA 993+00 TO STA 1015+00 | | | |



CITY & COUNTY OF HONOLULU
DEPARTMENT OF TRANSPORTATION SERVICES
RAPID TRANSIT DIVISION

HONOLULU HIGH-CAPACITY TRANSIT CORRIDOR PROJECT

Scale:

NOT TO SCALE

CONCEPTUAL RIGHT-OF-WAY PLANS

INDEX OF DRAWINGS


Page No. 1 of 65

Drawing No:

GN001

Date:

11/07/08
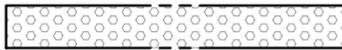
| SYMBOLS | ABBREVIATIONS | GENERAL NOTES |
|--|---|--|
|  FIRST PROJECT  FUTURE TRACKS  RIGHT-OF-WAY  BASE/CENTER LINE  AFFECTED LOT (ROW NEED)  PARK AND RIDE FACILITY  MAINTENANCE AND STORAGE FACILITY  TRACTION POWER SUBSTATION | <p>AH AHEAD STATIONING</p> <p>AVE AVENUE</p> <p>BK BACK STATIONING</p> <p>BLVD BOULEVARD</p> <p>℄ BASELINE</p> <p>℄ CENTERLINE</p> <p>DR DRIVE</p> <p>FWY FREEWAY</p> <p>HWY HIGHWAY</p> <p>LP LOOP</p> <p>M.L. MATCHLINE</p> <p>MAKAI OCEAN</p> <p>MAUKA MOUNTAIN</p> <p>MSF MAINTENANCE & STORAGE FACILITY</p> <p>PC POINT OF CURVATURE</p> <p>PCC POINT OF COMPOUND CURVATURE</p> <p>PL PLACE</p> <p>PT POINT OF TANGENCY</p> <p>PKWY PARKWAY</p> <p>R CURVE RADIUS</p> <p>RD ROAD</p> <p>R.O.W. RIGHT-OF-WAY</p> <p>SHLDR SHOULDER</p> <p>ST STREET</p> <p>STA STATION</p> <p>VC LENGTH OF VERTICAL CURVE</p> | <p>1. STATIONING IS MEASURED ALONG THE CENTERLINE OF FIXED GUIDEWAY.</p> |



CITY & COUNTY OF HONOLULU
DEPARTMENT OF TRANSPORTATION SERVICES
RAPID TRANSIT DIVISION

HONOLULU HIGH-CAPACITY TRANSIT CORRIDOR PROJECT

Scale:

NOT TO SCALE


CONCEPTUAL RIGHT-OF-WAY PLANS

GENERAL NOTES, SYMBOLS AND
ABBREVIATIONS

Page No. 2 of 65

Drawing No:
GN002


Date:
11/07/08

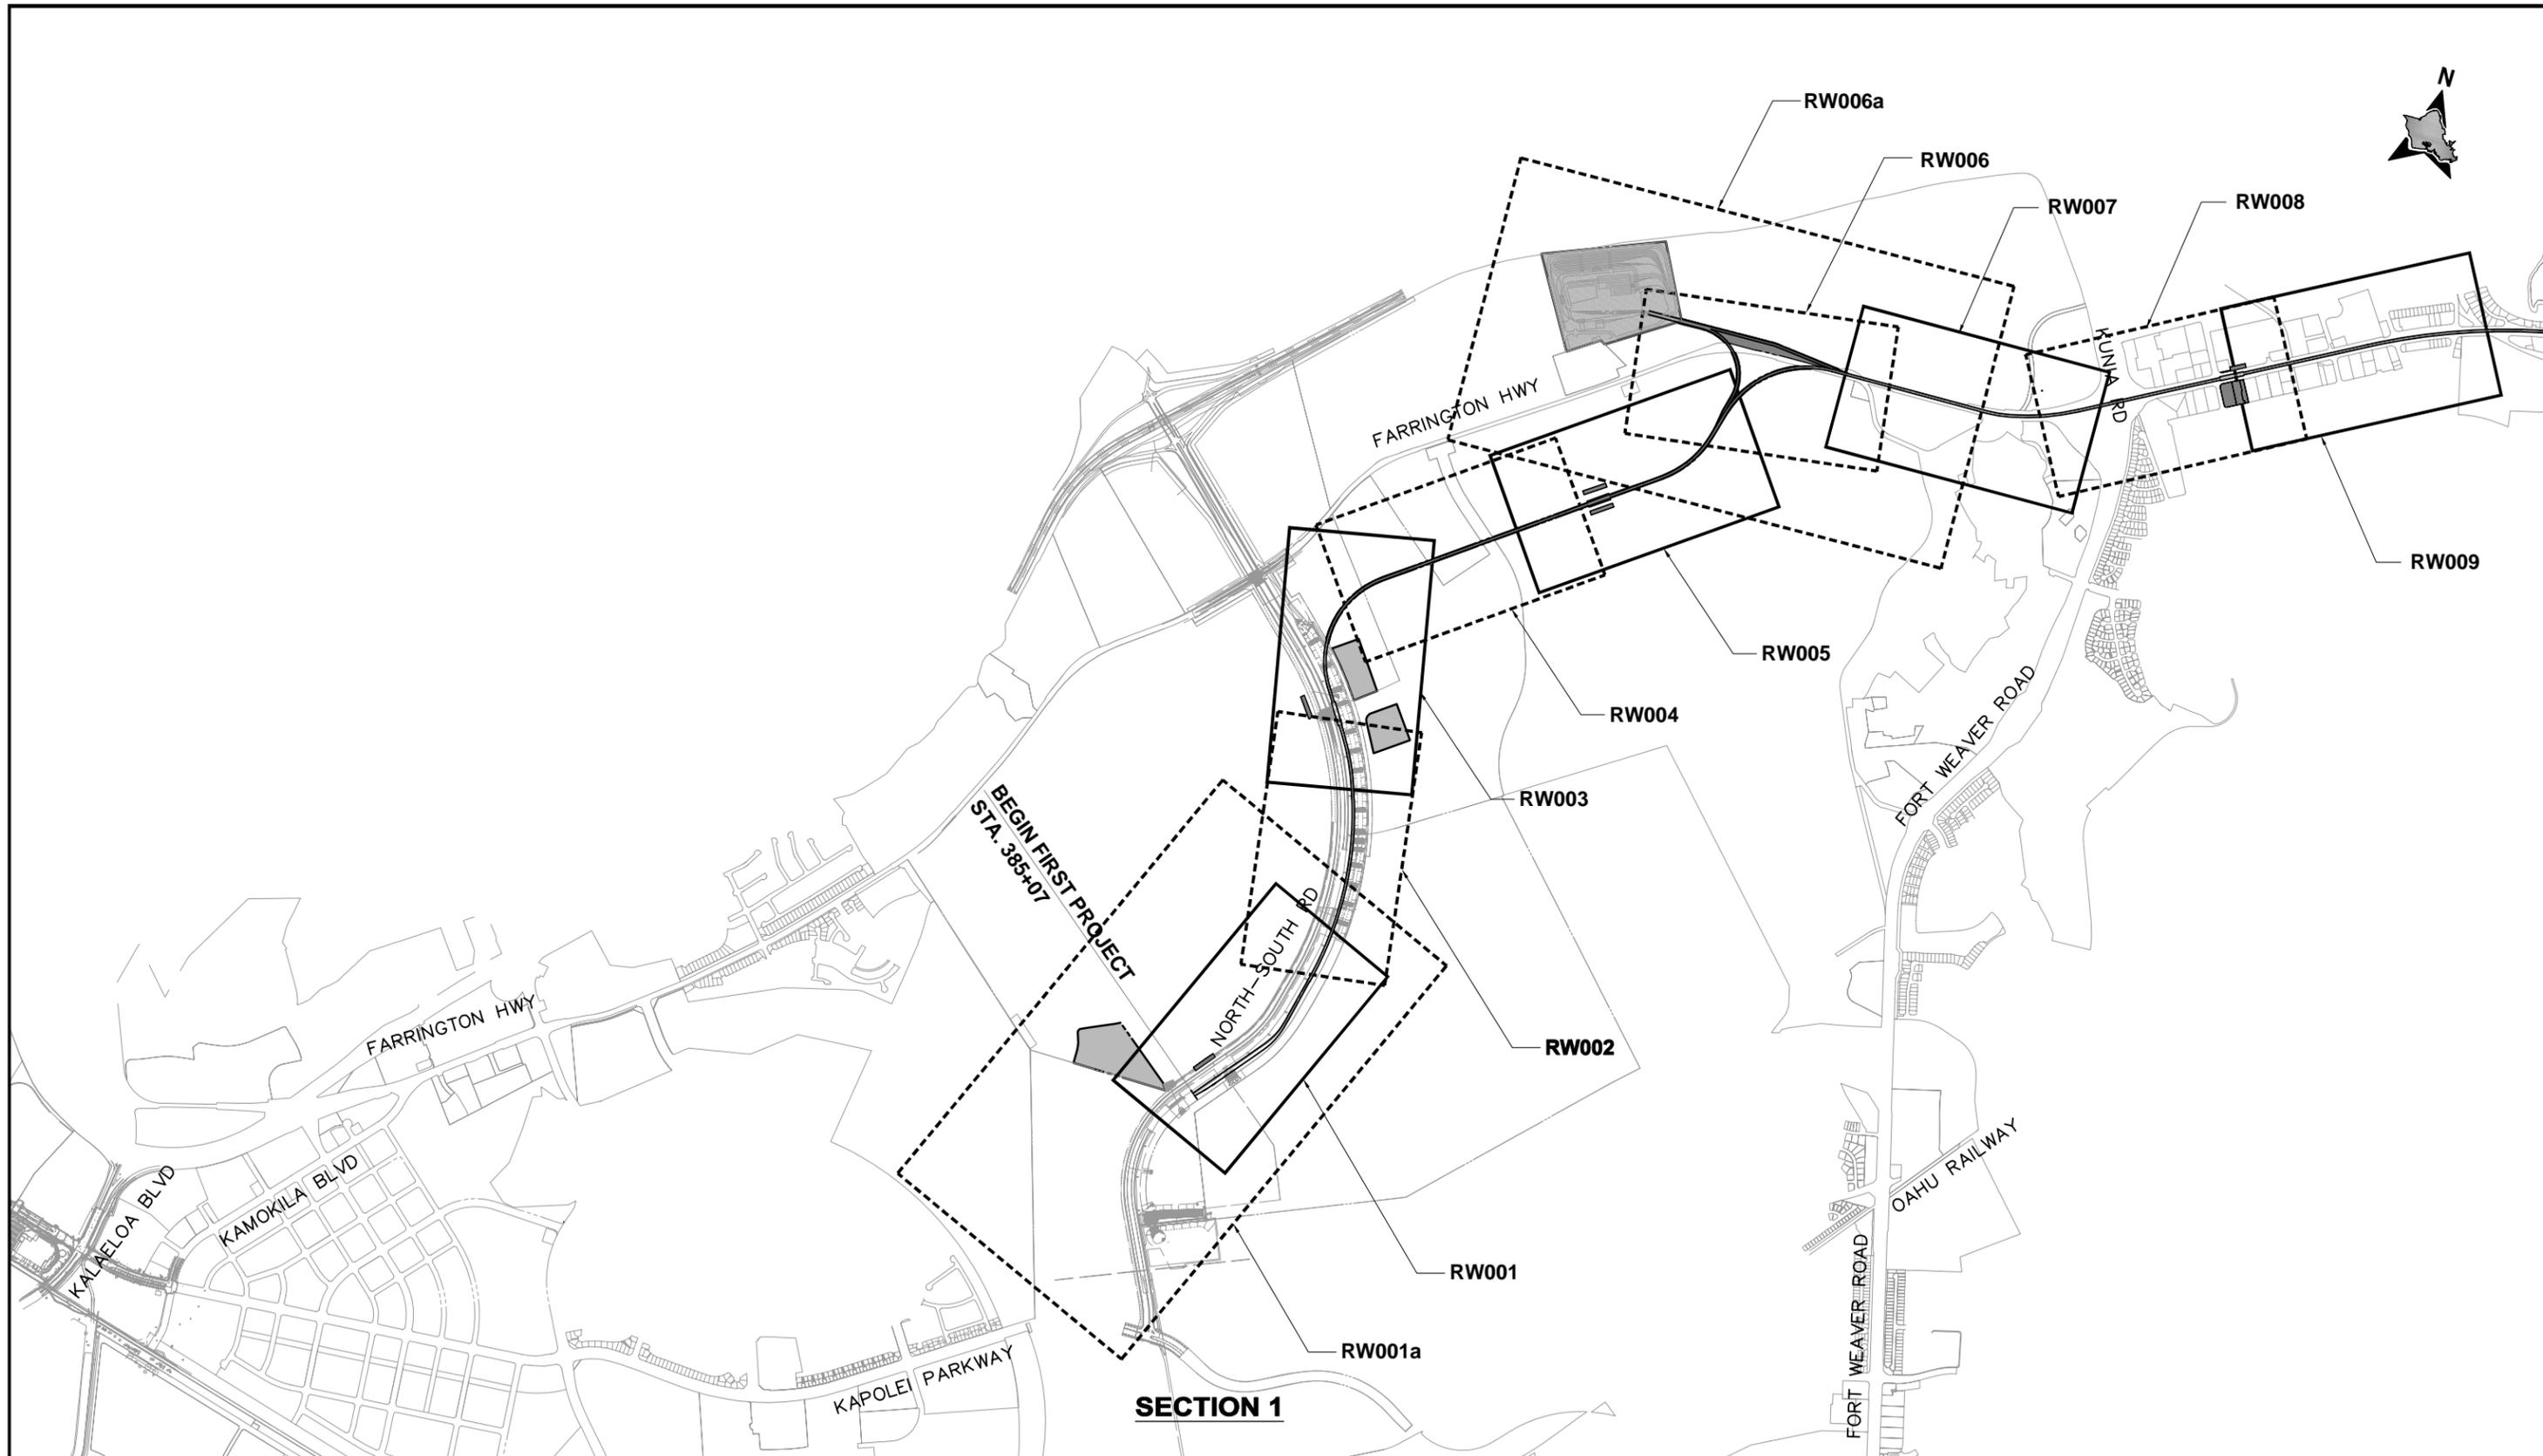

CITY & COUNTY OF HONOLULU
 DEPARTMENT OF TRANSPORTATION SERVICES
 RAPID TRANSIT DIVISION

HONOLULU HIGH-CAPACITY TRANSIT CORRIDOR PROJECT

Scale:

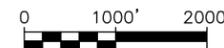

CONCEPTUAL RIGHT-OF-WAY PLANS

KEY MAP
 EAST KAPOLEI TO FORT WEAVER ROAD


SHEET 1 OF 4

Page No. 3 of 65

Drawing No:

GN003

Date: 11/07/08

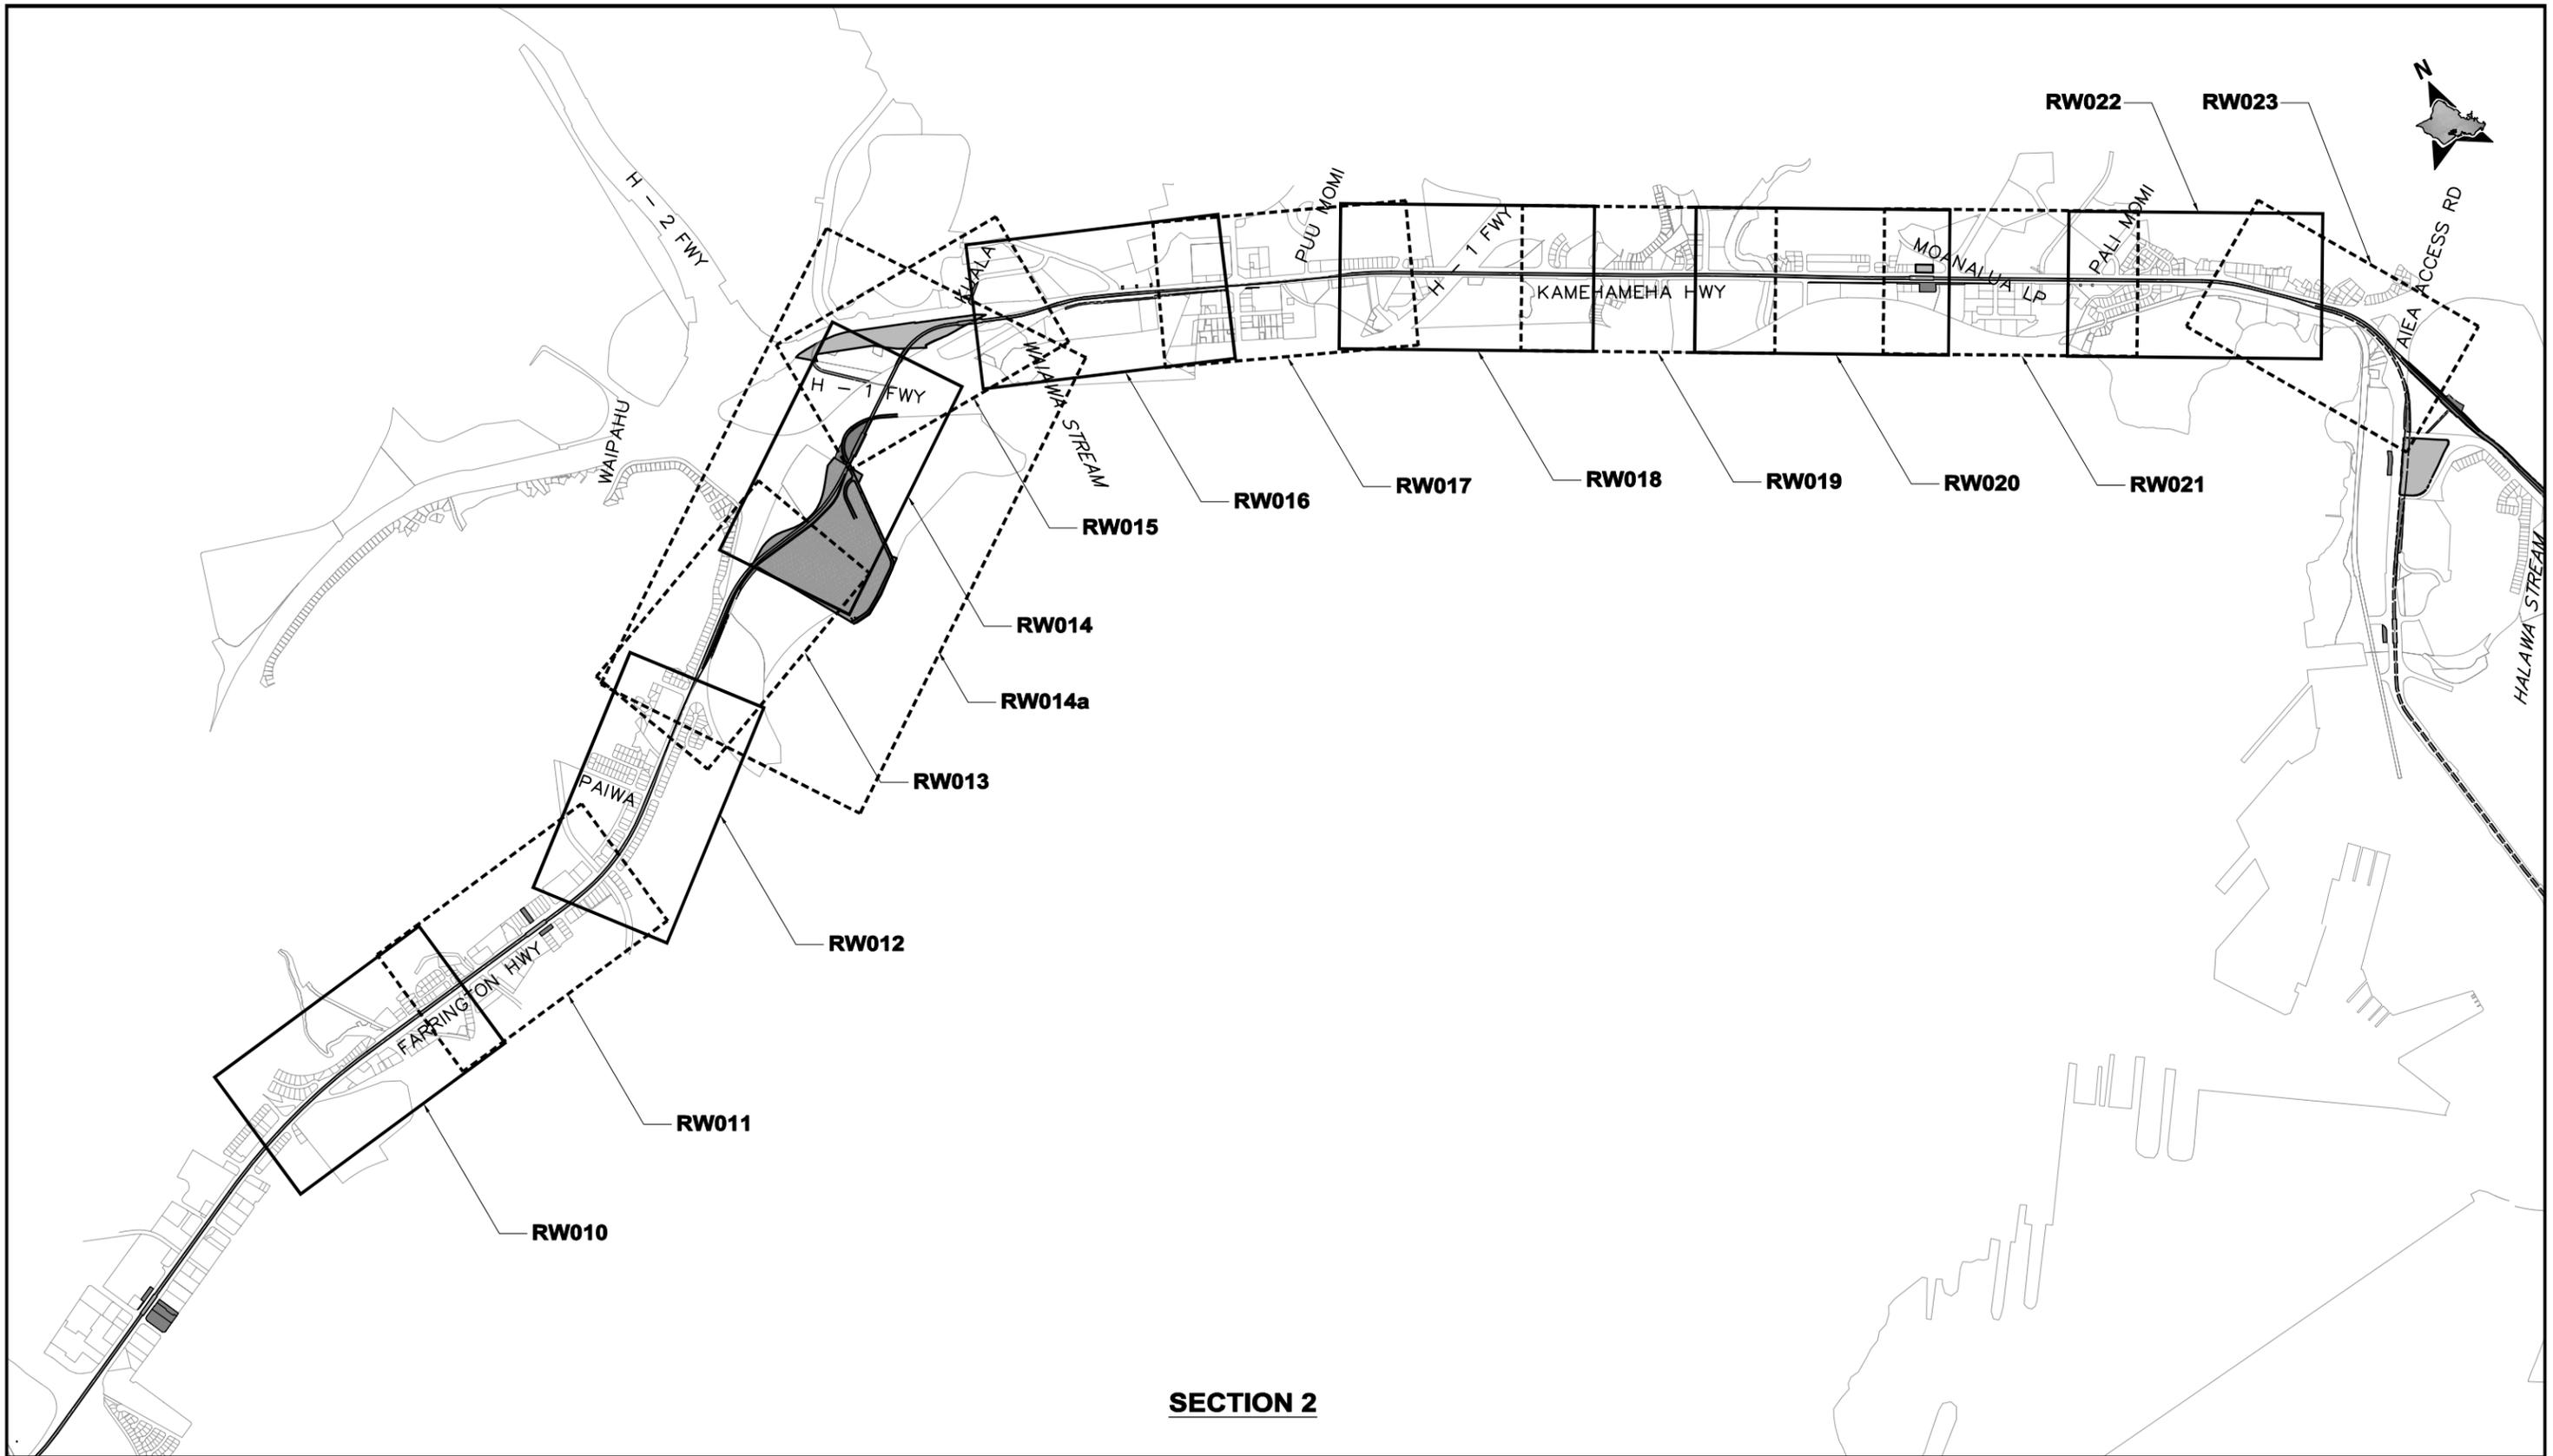

SECTION 2



CITY & COUNTY OF HONOLULU
DEPARTMENT OF TRANSPORTATION SERVICES
RAPID TRANSIT DIVISION

HONOLULU HIGH-CAPACITY TRANSIT CORRIDOR PROJECT

Scale:



CONCEPTUAL RIGHT-OF-WAY PLANS


KEY MAP
FORT WEAVER RD TO AIEA ACCESS RD

SHEET 2 OF 4

Page No. 4 of 65

Drawing No: **GN004**

Date: 11/07/08

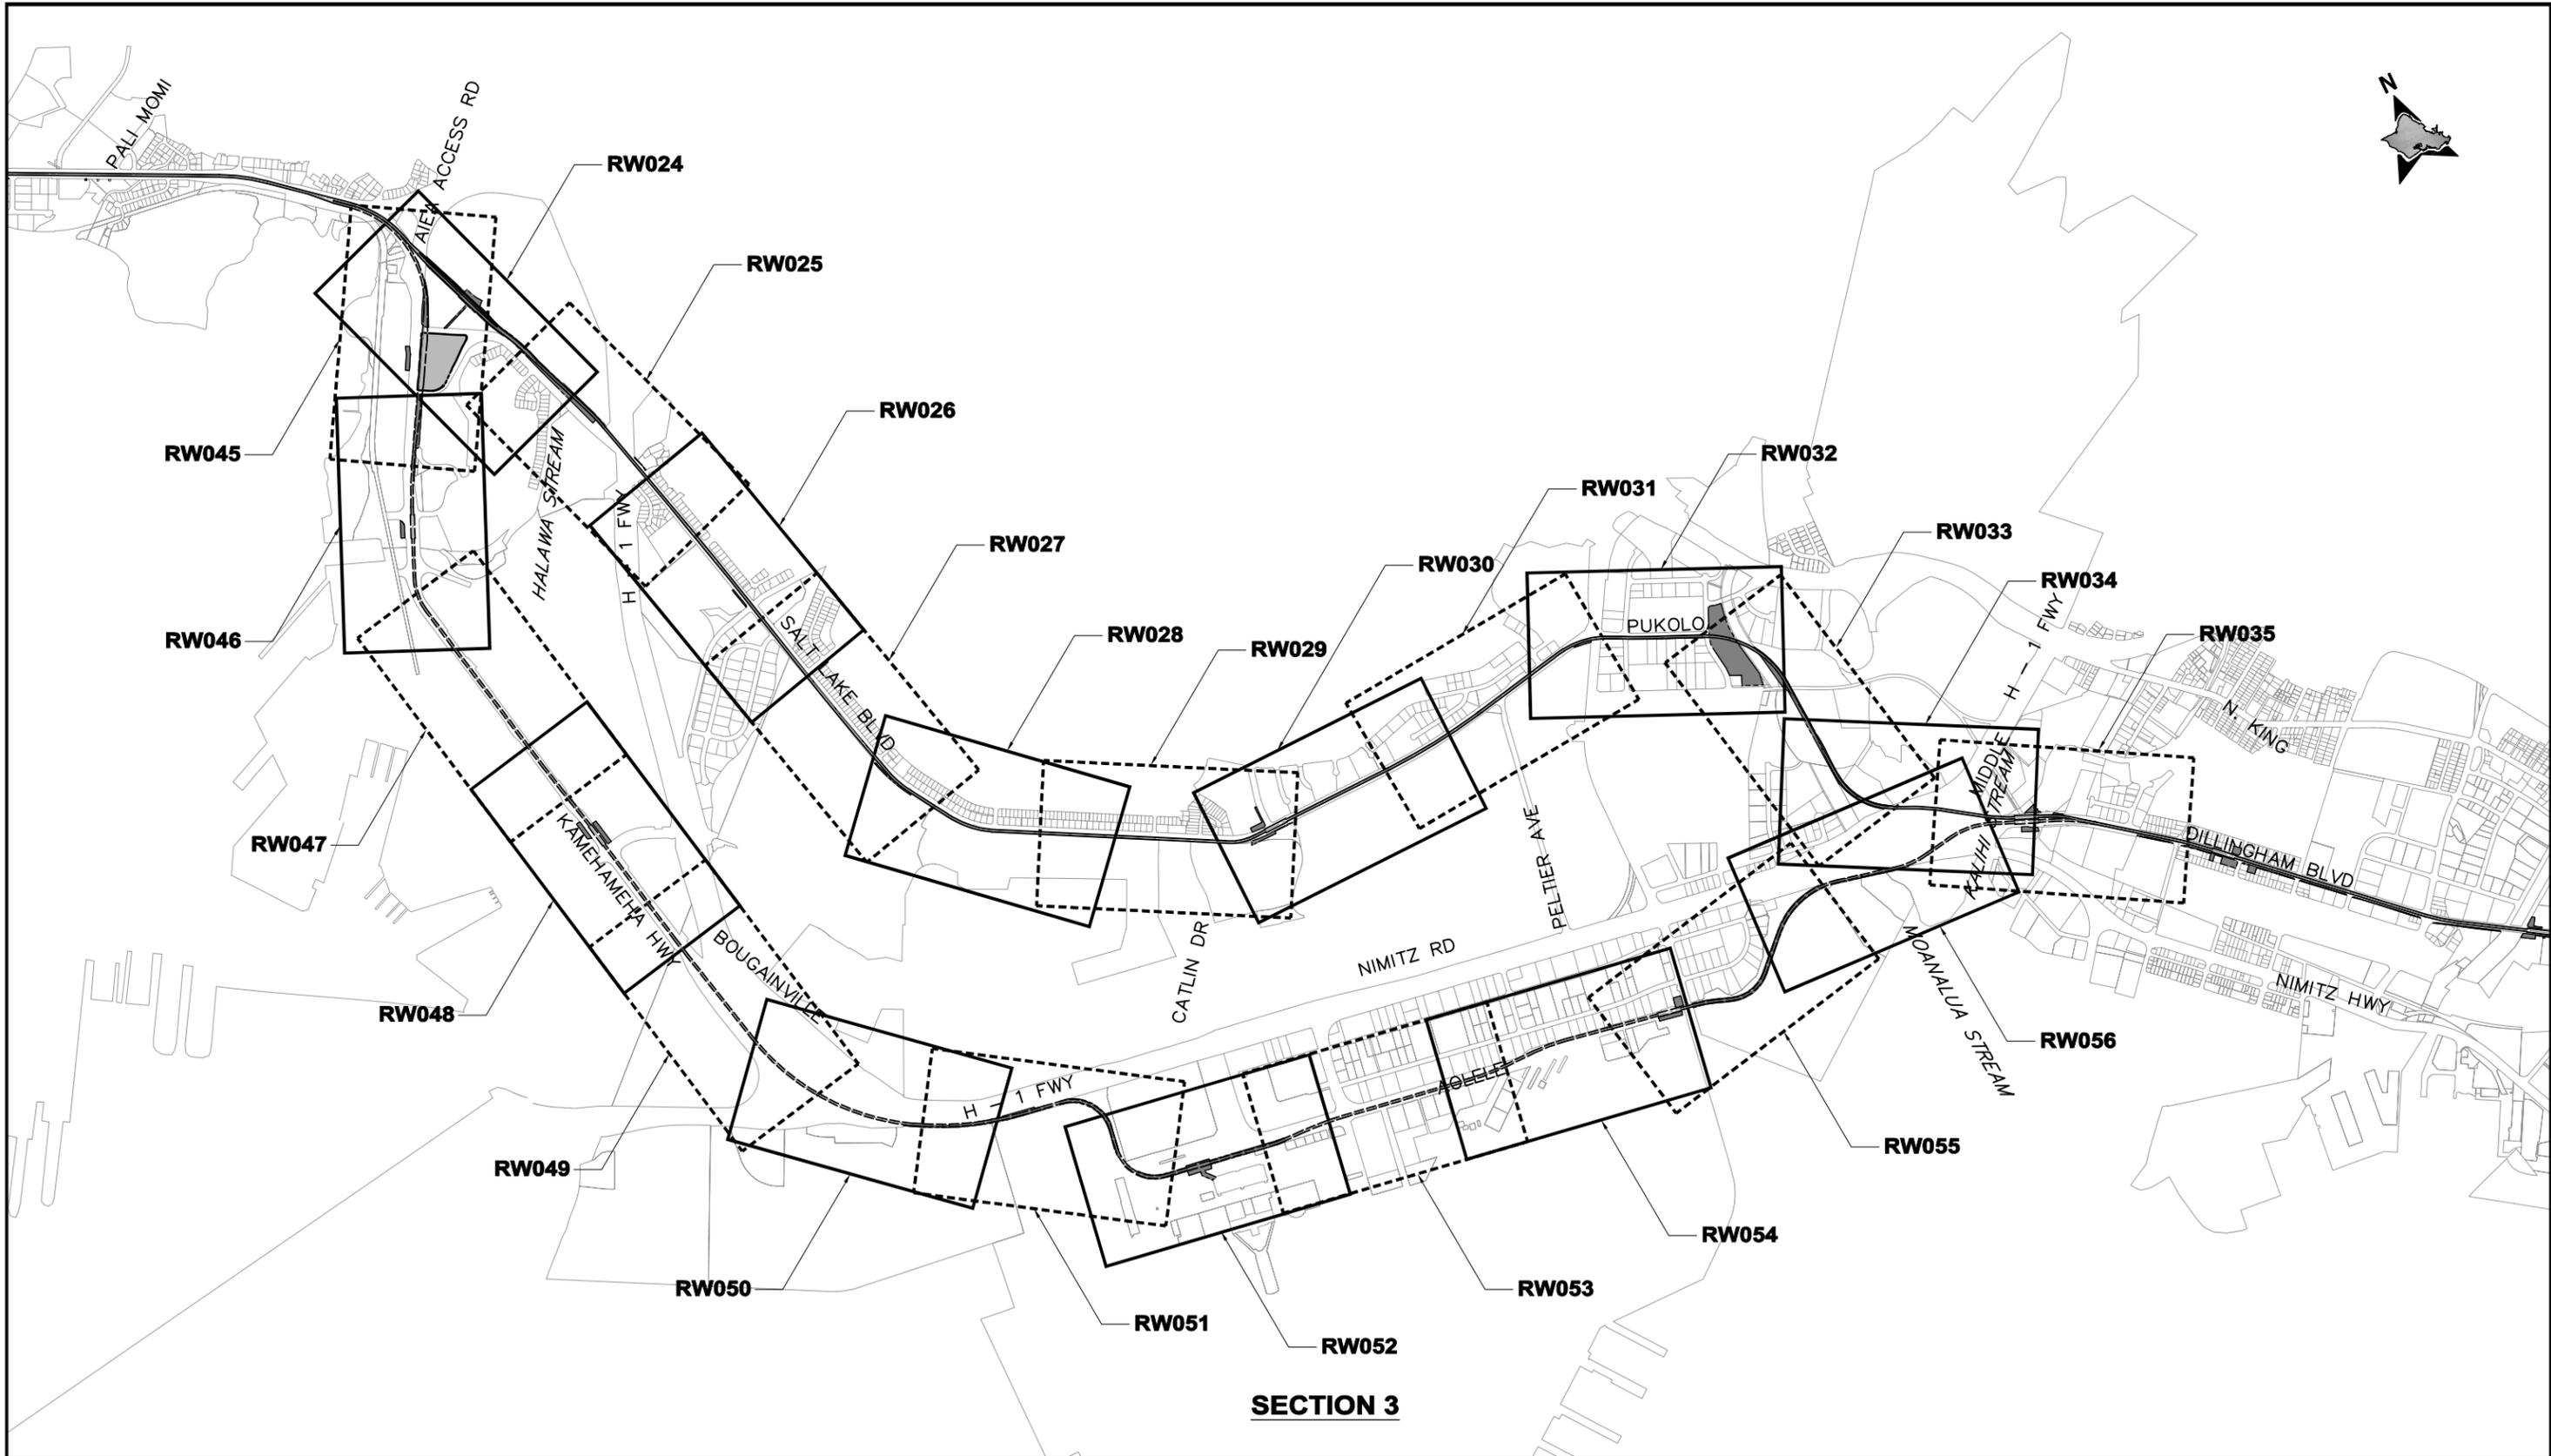

SECTION 3



CITY & COUNTY OF HONOLULU
DEPARTMENT OF TRANSPORTATION SERVICES
RAPID TRANSIT DIVISION

HONOLULU HIGH-CAPACITY TRANSIT CORRIDOR PROJECT

Scale:



CONCEPTUAL RIGHT-OF-WAY PLANS


KEY MAP
AIEA ACCESS RD TO MIDDLE ST

SHEET 3 OF 4

Page No. 5 of 65

Drawing No: **GN005**

Date: 11/07/08

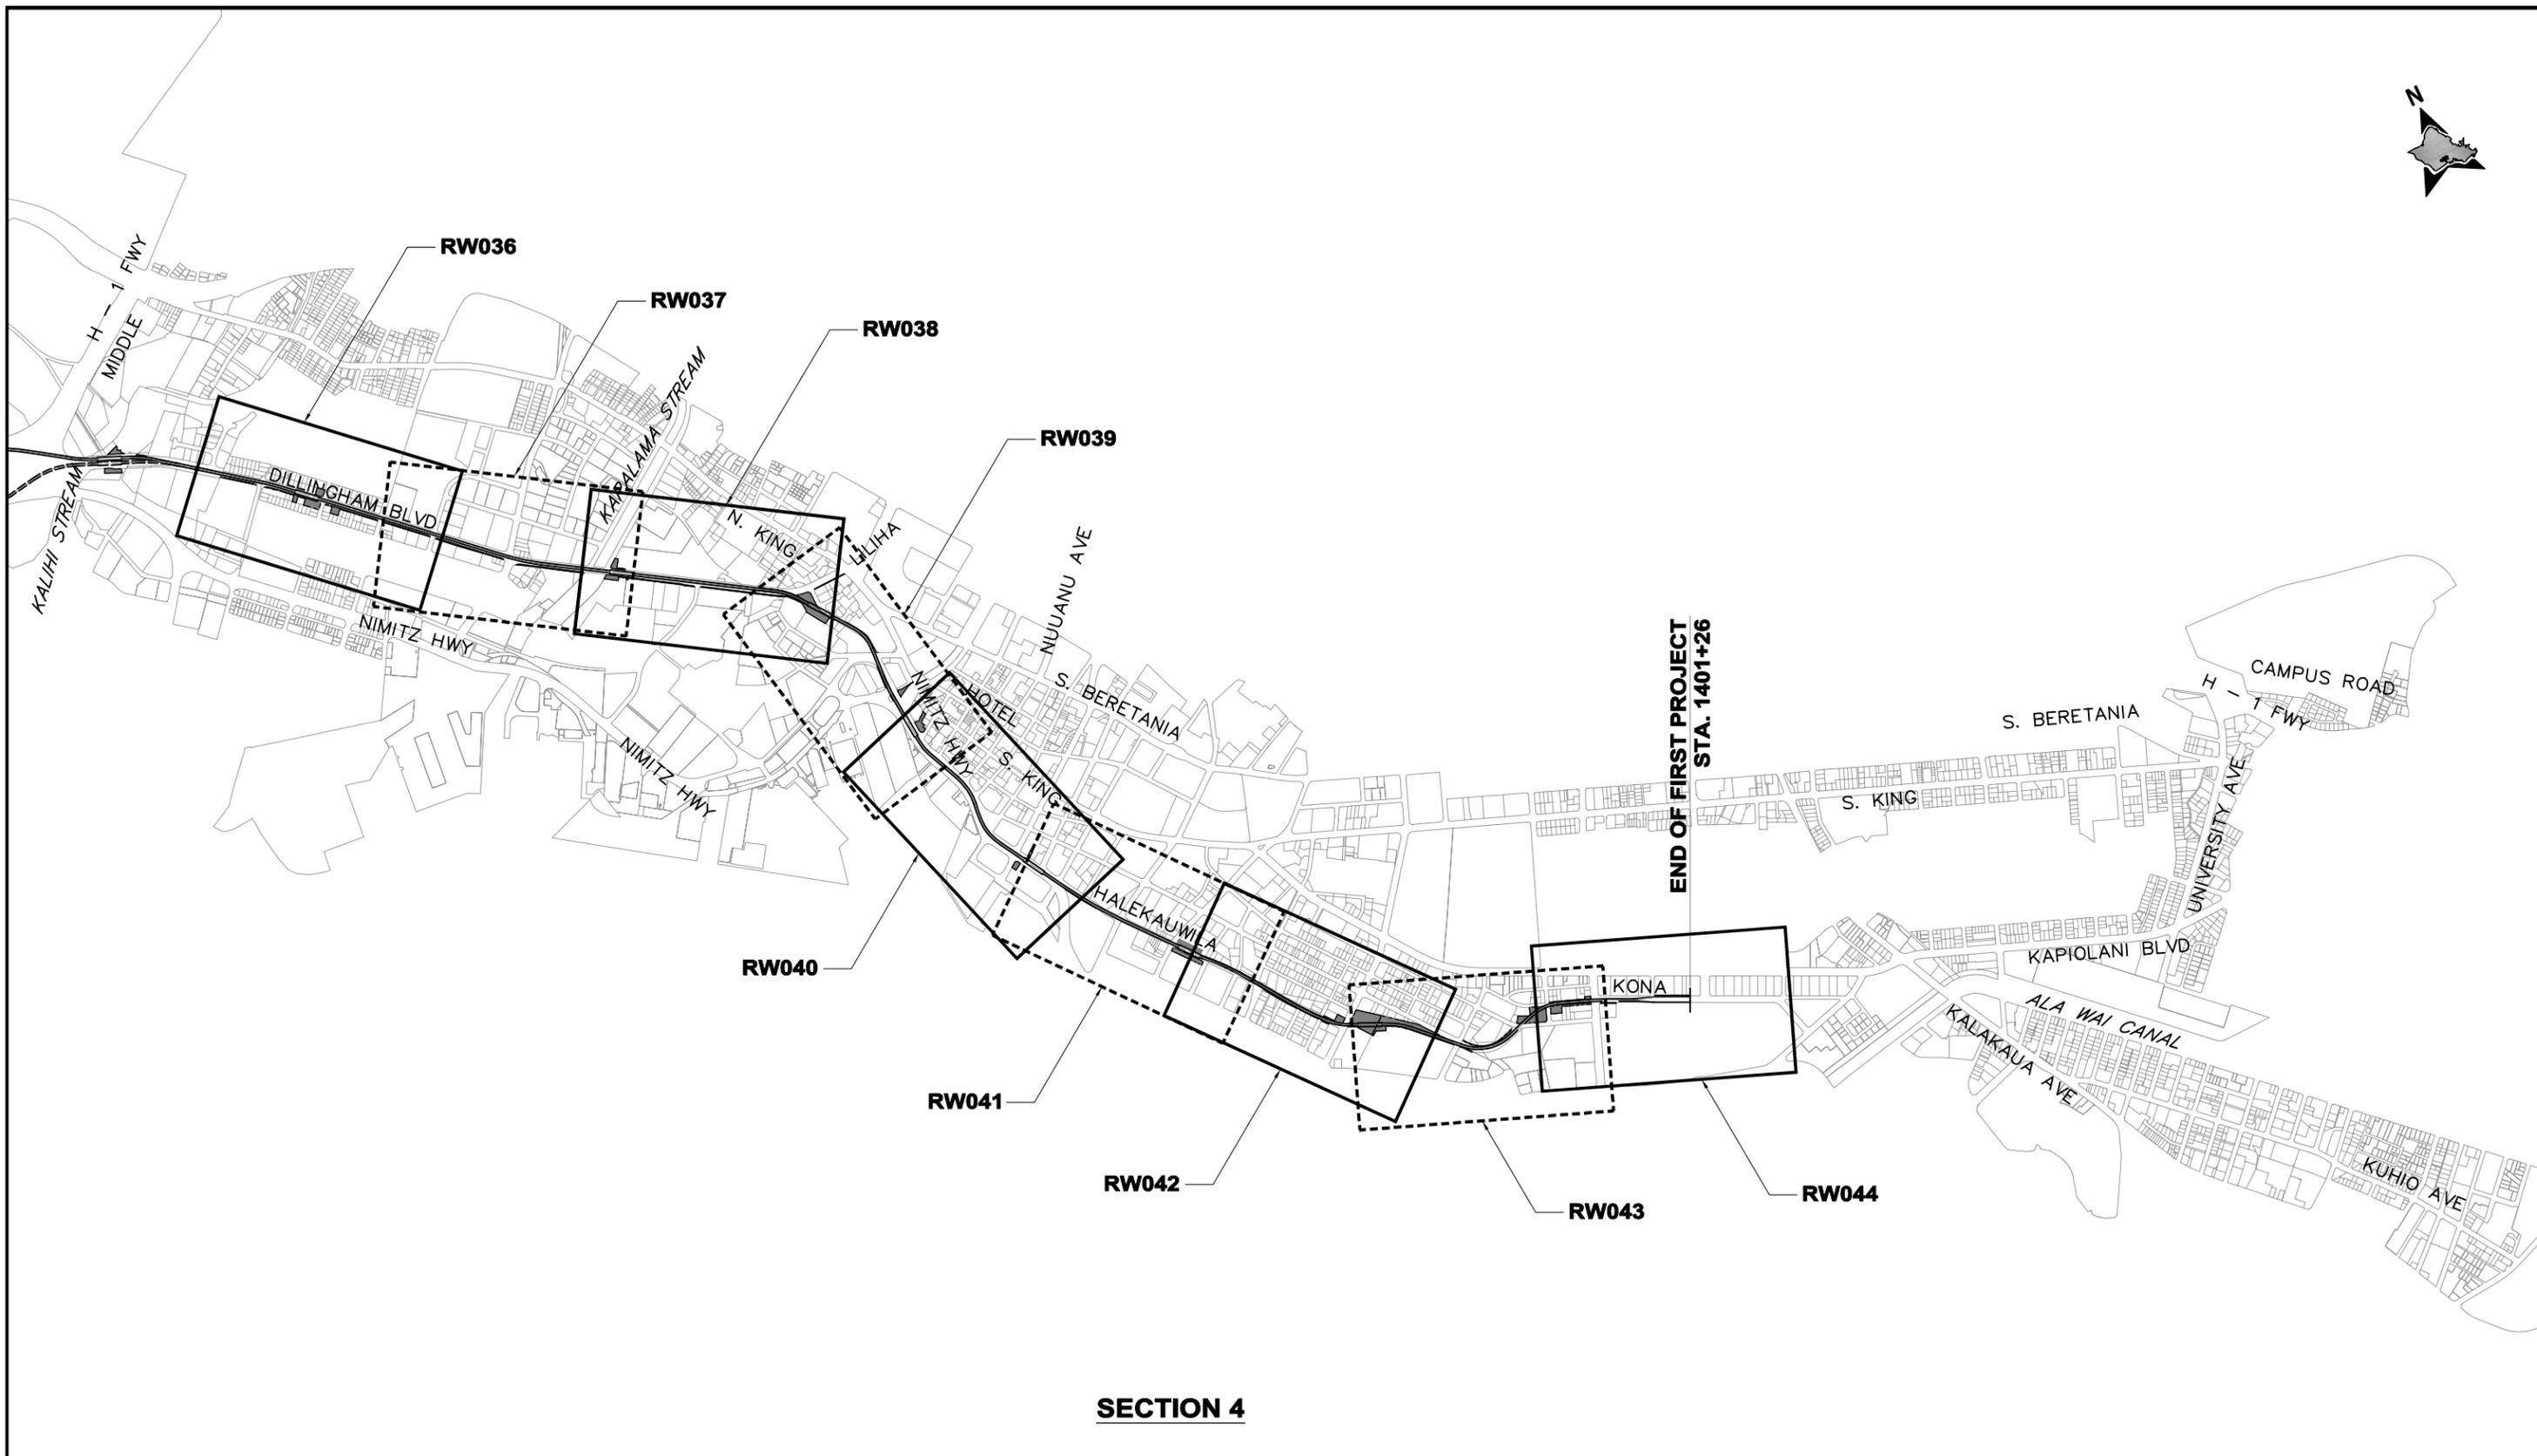


SECTION 4



CITY & COUNTY OF HONOLULU
DEPARTMENT OF TRANSPORTATION SERVICES
RAPID TRANSIT DIVISION

HONOLULU HIGH-CAPACITY TRANSIT CORRIDOR PROJECT

Scale:

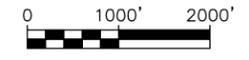

CONCEPTUAL RIGHT-OF-WAY PLANS

KEY MAP
MIDDLE ST TO ALA MOANA CENTER

SHEET 4 OF 4

Page No. 6 of 65

Drawing No: **GN006**


Date: 11/07/08

Proposed Park and Ride Facility

12 ACRES

NOTES:

1. The R.O.W. needs reflected on plans are based on conceptual engineering designs (DEIS Appendix A: Conceptual Alignment Plans and Profiles, July 2008) and are subject to change.
2. R.O.W. acquisition may be in the form of an aerial easement; an easement allowing joint use; subdivision of property with transfer of title; transfer of title for the entire parcel; or some other form to be documented by Land Court registration.
3. Coordination with property owners will occur prior to R.O.W. acquisition in accordance with regulatory requirements.
4. Construction easements will be defined during the final design phase and are not reflected on plans.

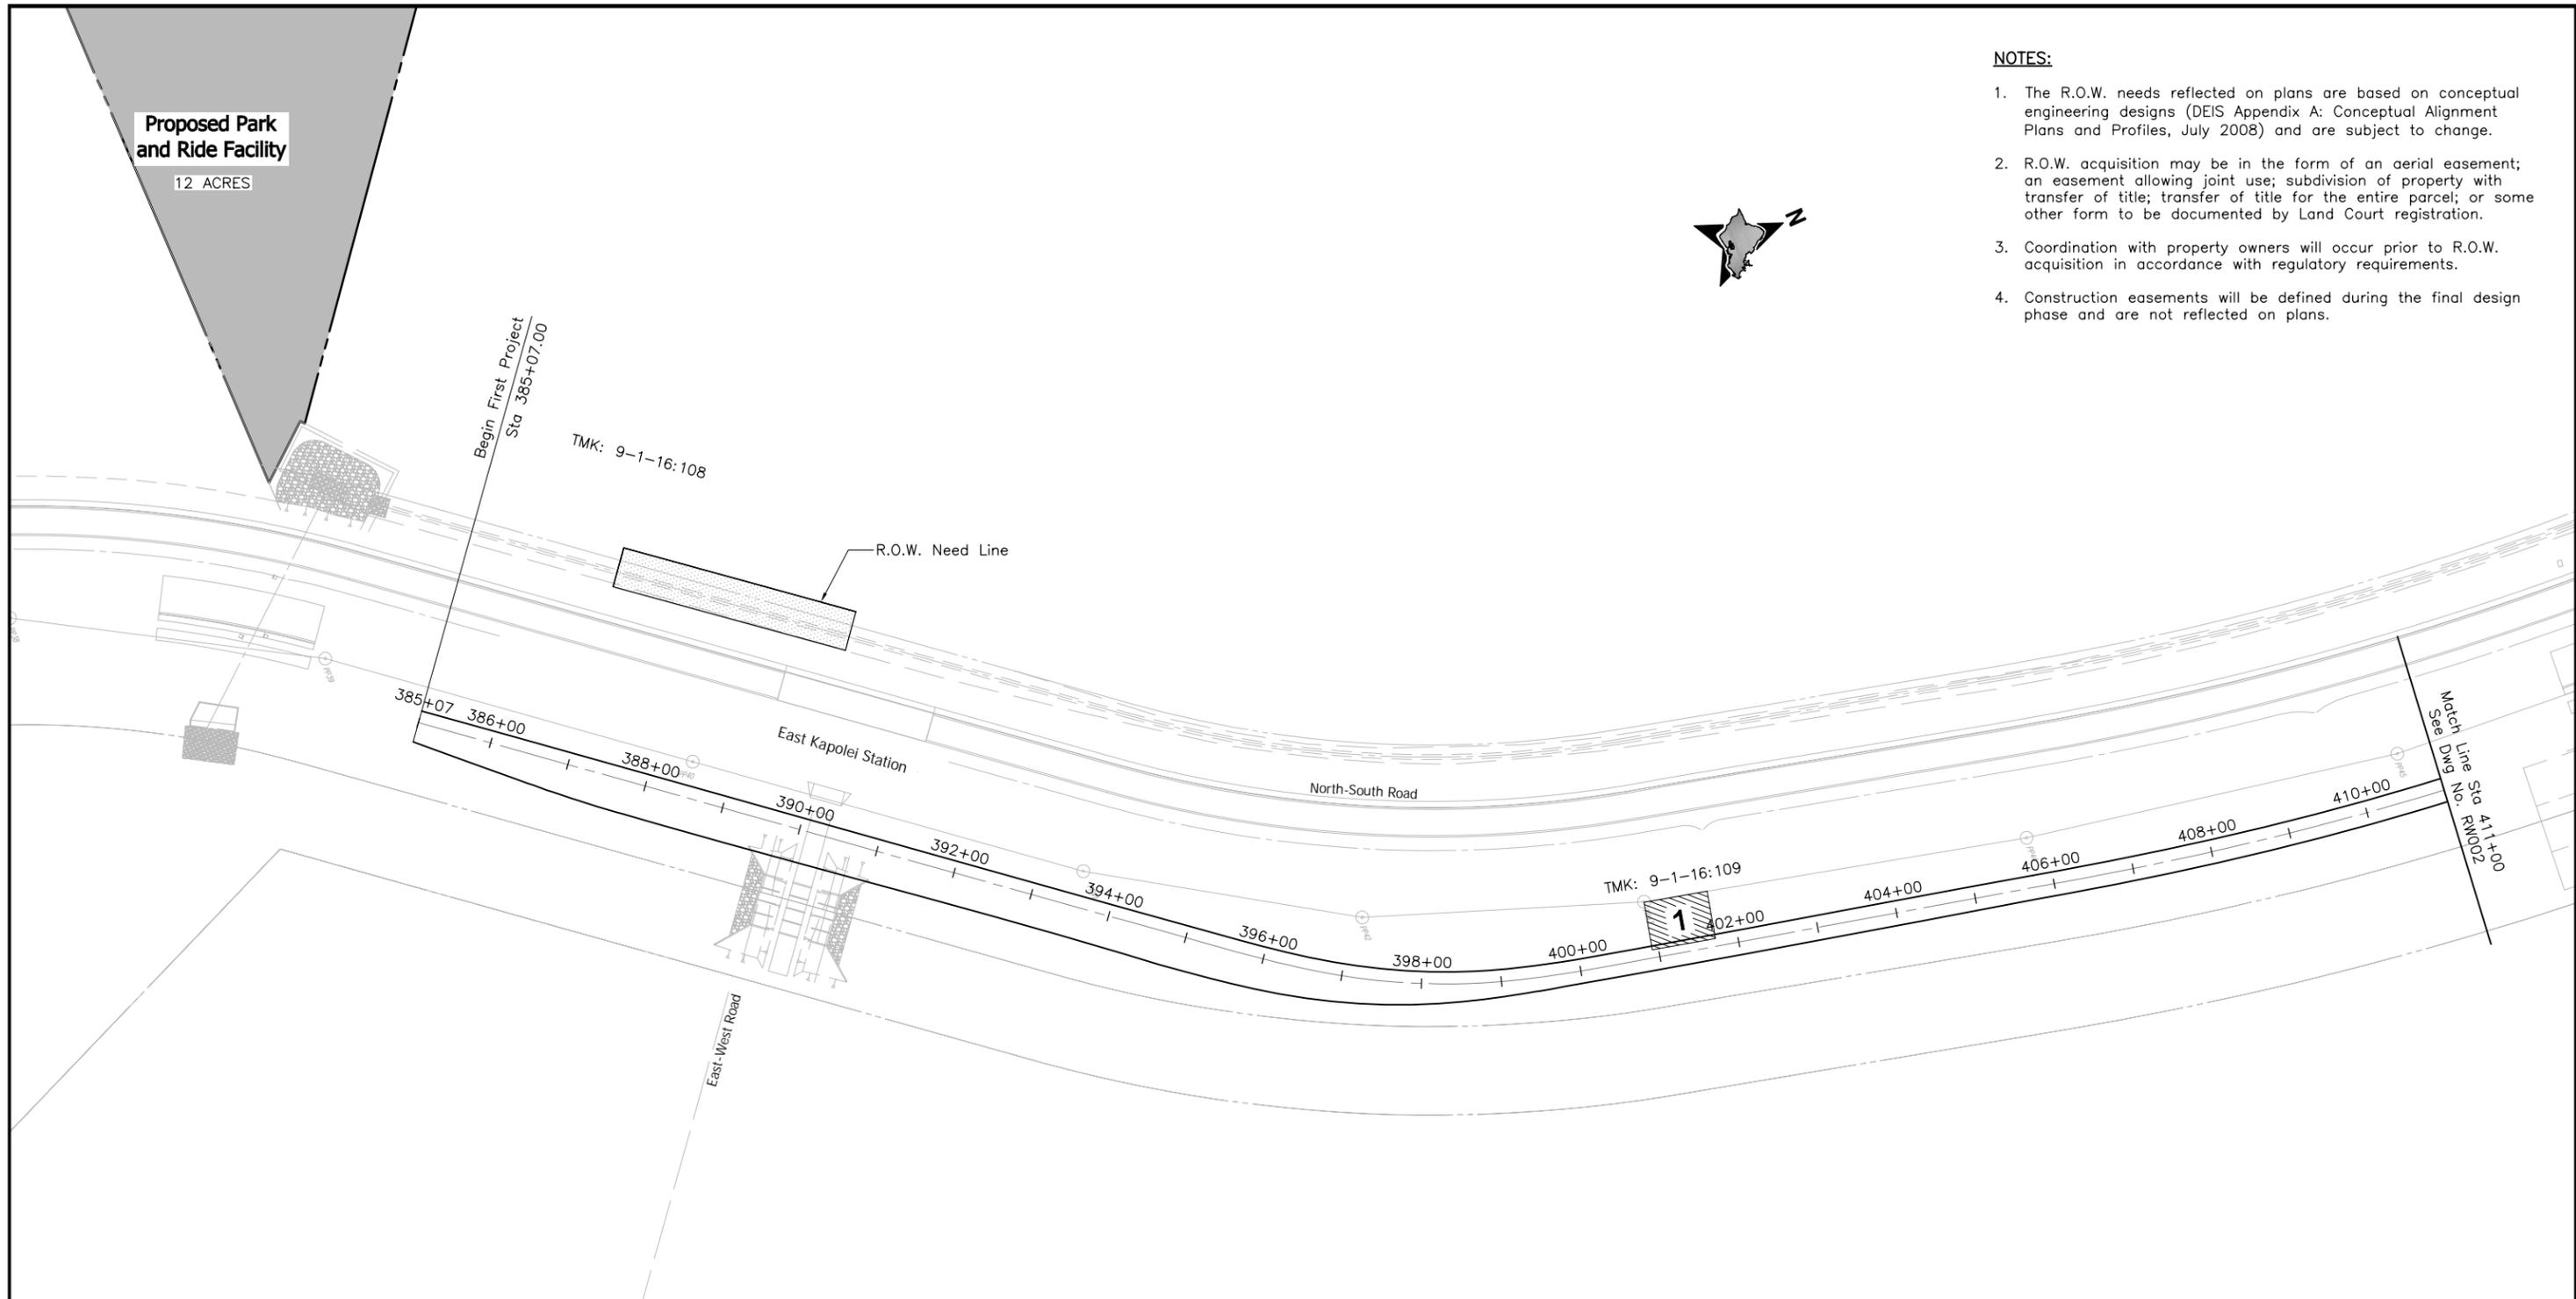


| TMK | Parcel Acquisitions | House Number | Street Name | Land Use |
|------------|---------------------|--------------|-------------|--------------|
| 9-1-16:108 | Partial | - | - | Agricultural |
| 9-1-16:109 | Partial | - | - | Agricultural |



CITY & COUNTY OF HONOLULU
DEPARTMENT OF TRANSPORTATION SERVICES
RAPID TRANSIT DIVISION

HONOLULU HIGH-CAPACITY TRANSIT CORRIDOR PROJECT

Scale:

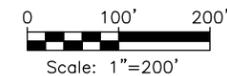

CONCEPTUAL RIGHT-OF-WAY PLANS

RIGHT-OF-WAY PLAN & PROPERTY TABULATION
STA 385+07 TO STA 411+00

SHEET 1 OF 59


Page No. 7 of 65

Drawing No:
RW001

Date:
11/07/08

NOTES:

1. The R.O.W. needs reflected on plans are based on conceptual engineering designs (DEIS Appendix A: Conceptual Alignment Plans and Profiles, July 2008) and are subject to change.
2. R.O.W. acquisition may be in the form of an aerial easement; an easement allowing joint use; subdivision of property with transfer of title; transfer of title for the entire parcel; or some other form to be documented by Land Court registration.
3. Coordination with property owners will occur prior to R.O.W. acquisition in accordance with regulatory requirements.
4. Construction easements will be defined during the final design phase and are not reflected on plans.

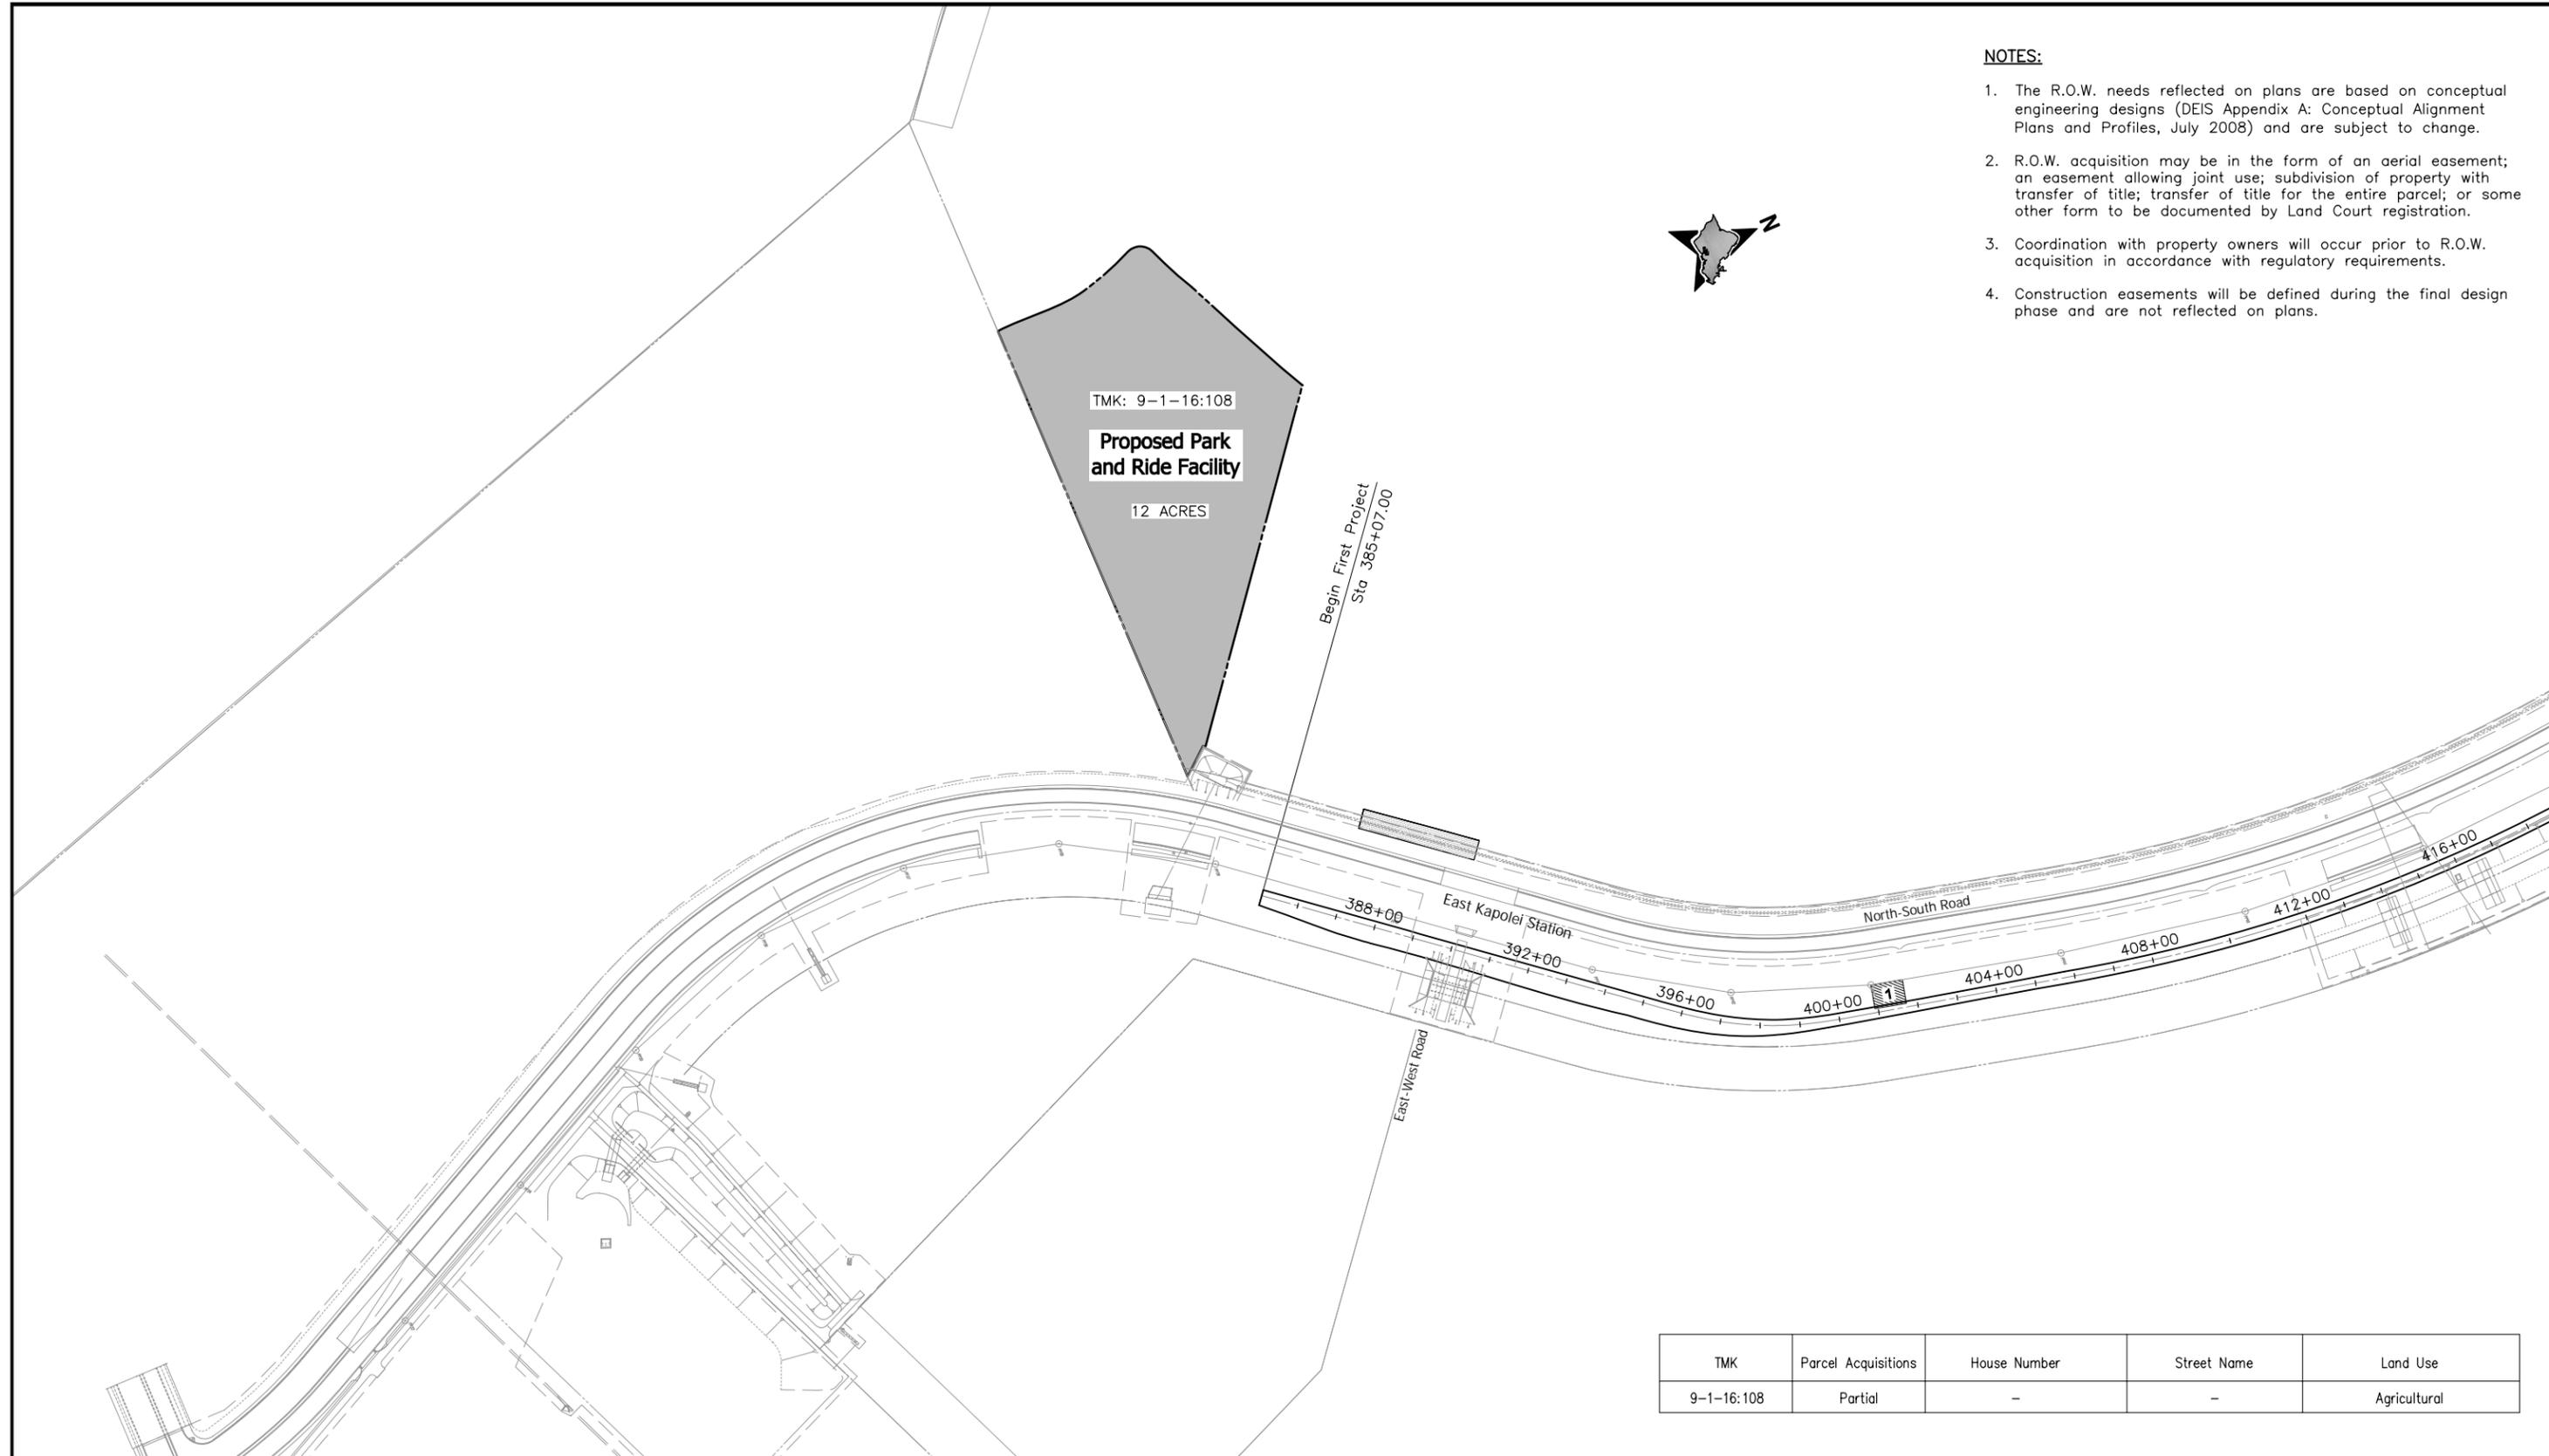

| TMK | Parcel Acquisitions | House Number | Street Name | Land Use |
|------------|---------------------|--------------|-------------|--------------|
| 9-1-16:108 | Partial | - | - | Agricultural |



CITY & COUNTY OF HONOLULU
DEPARTMENT OF TRANSPORTATION SERVICES
RAPID TRANSIT DIVISION

HONOLULU HIGH-CAPACITY TRANSIT CORRIDOR PROJECT

Scale:



CONCEPTUAL RIGHT-OF-WAY PLANS
**RIGHT-OF-WAY PLAN & PROPERTY TABULATION
PROPOSED PARK & RIDE FACILITY**

SHEET 2 OF 59


Page No. 8 of 65

Drawing No: **RW001a**

Date: 11/07/08

NOTES:


1. The R.O.W. needs reflected on plans are based on conceptual engineering designs (DEIS Appendix A: Conceptual Alignment Plans and Profiles, July 2008) and are subject to change.
2. R.O.W. acquisition may be in the form of an aerial easement; an easement allowing joint use; subdivision of property with transfer of title; transfer of title for the entire parcel; or some other form to be documented by Land Court registration.
3. Coordination with property owners will occur prior to R.O.W. acquisition in accordance with regulatory requirements.
4. Construction easements will be defined during the final design phase and are not reflected on plans.

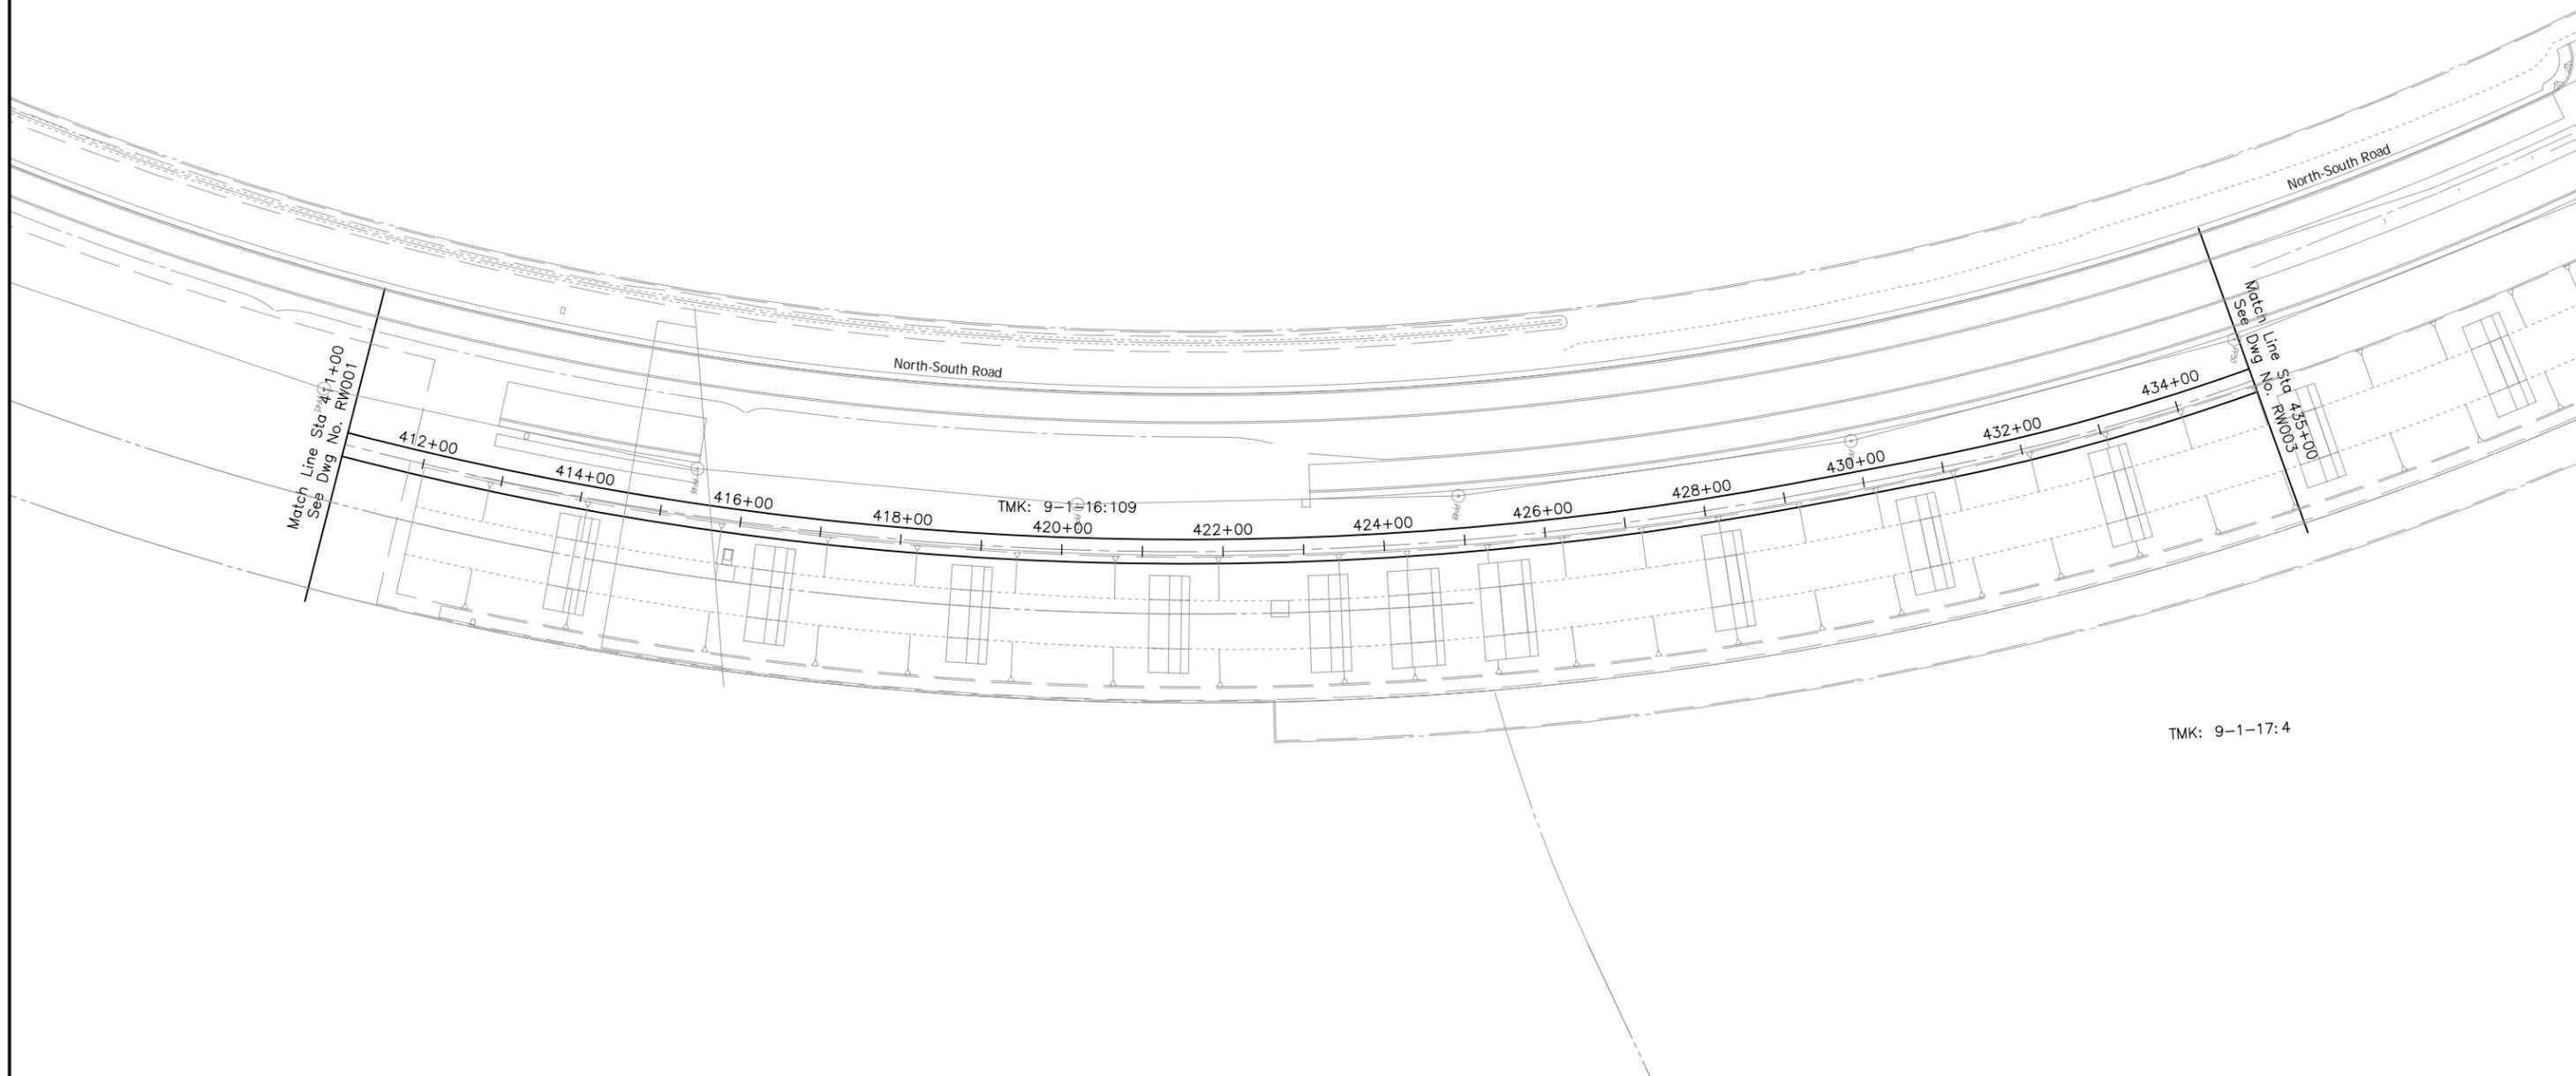

CITY & COUNTY OF HONOLULU
DEPARTMENT OF TRANSPORTATION SERVICES
RAPID TRANSIT DIVISION

HONOLULU HIGH-CAPACITY TRANSIT CORRIDOR PROJECT

Scale:

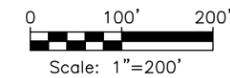

CONCEPTUAL RIGHT-OF-WAY PLANS

**RIGHT-OF-WAY PLAN & PROPERTY TABULATION
STA 411+00 TO STA 435+00**

SHEET 3 OF 59


Page No. 9 of 65

Drawing No: **RW002**

Date: 11/07/08

NOTES:

1. The R.O.W. needs reflected on plans are based on conceptual engineering designs (DEIS Appendix A: Conceptual Alignment Plans and Profiles, July 2008) and are subject to change.
2. R.O.W. acquisition may be in the form of an aerial easement; an easement allowing joint use; subdivision of property with transfer of title; transfer of title for the entire parcel; or some other form to be documented by Land Court registration.
3. Coordination with property owners will occur prior to R.O.W. acquisition in accordance with regulatory requirements.
4. Construction easements will be defined during the final design phase and are not reflected on plans.

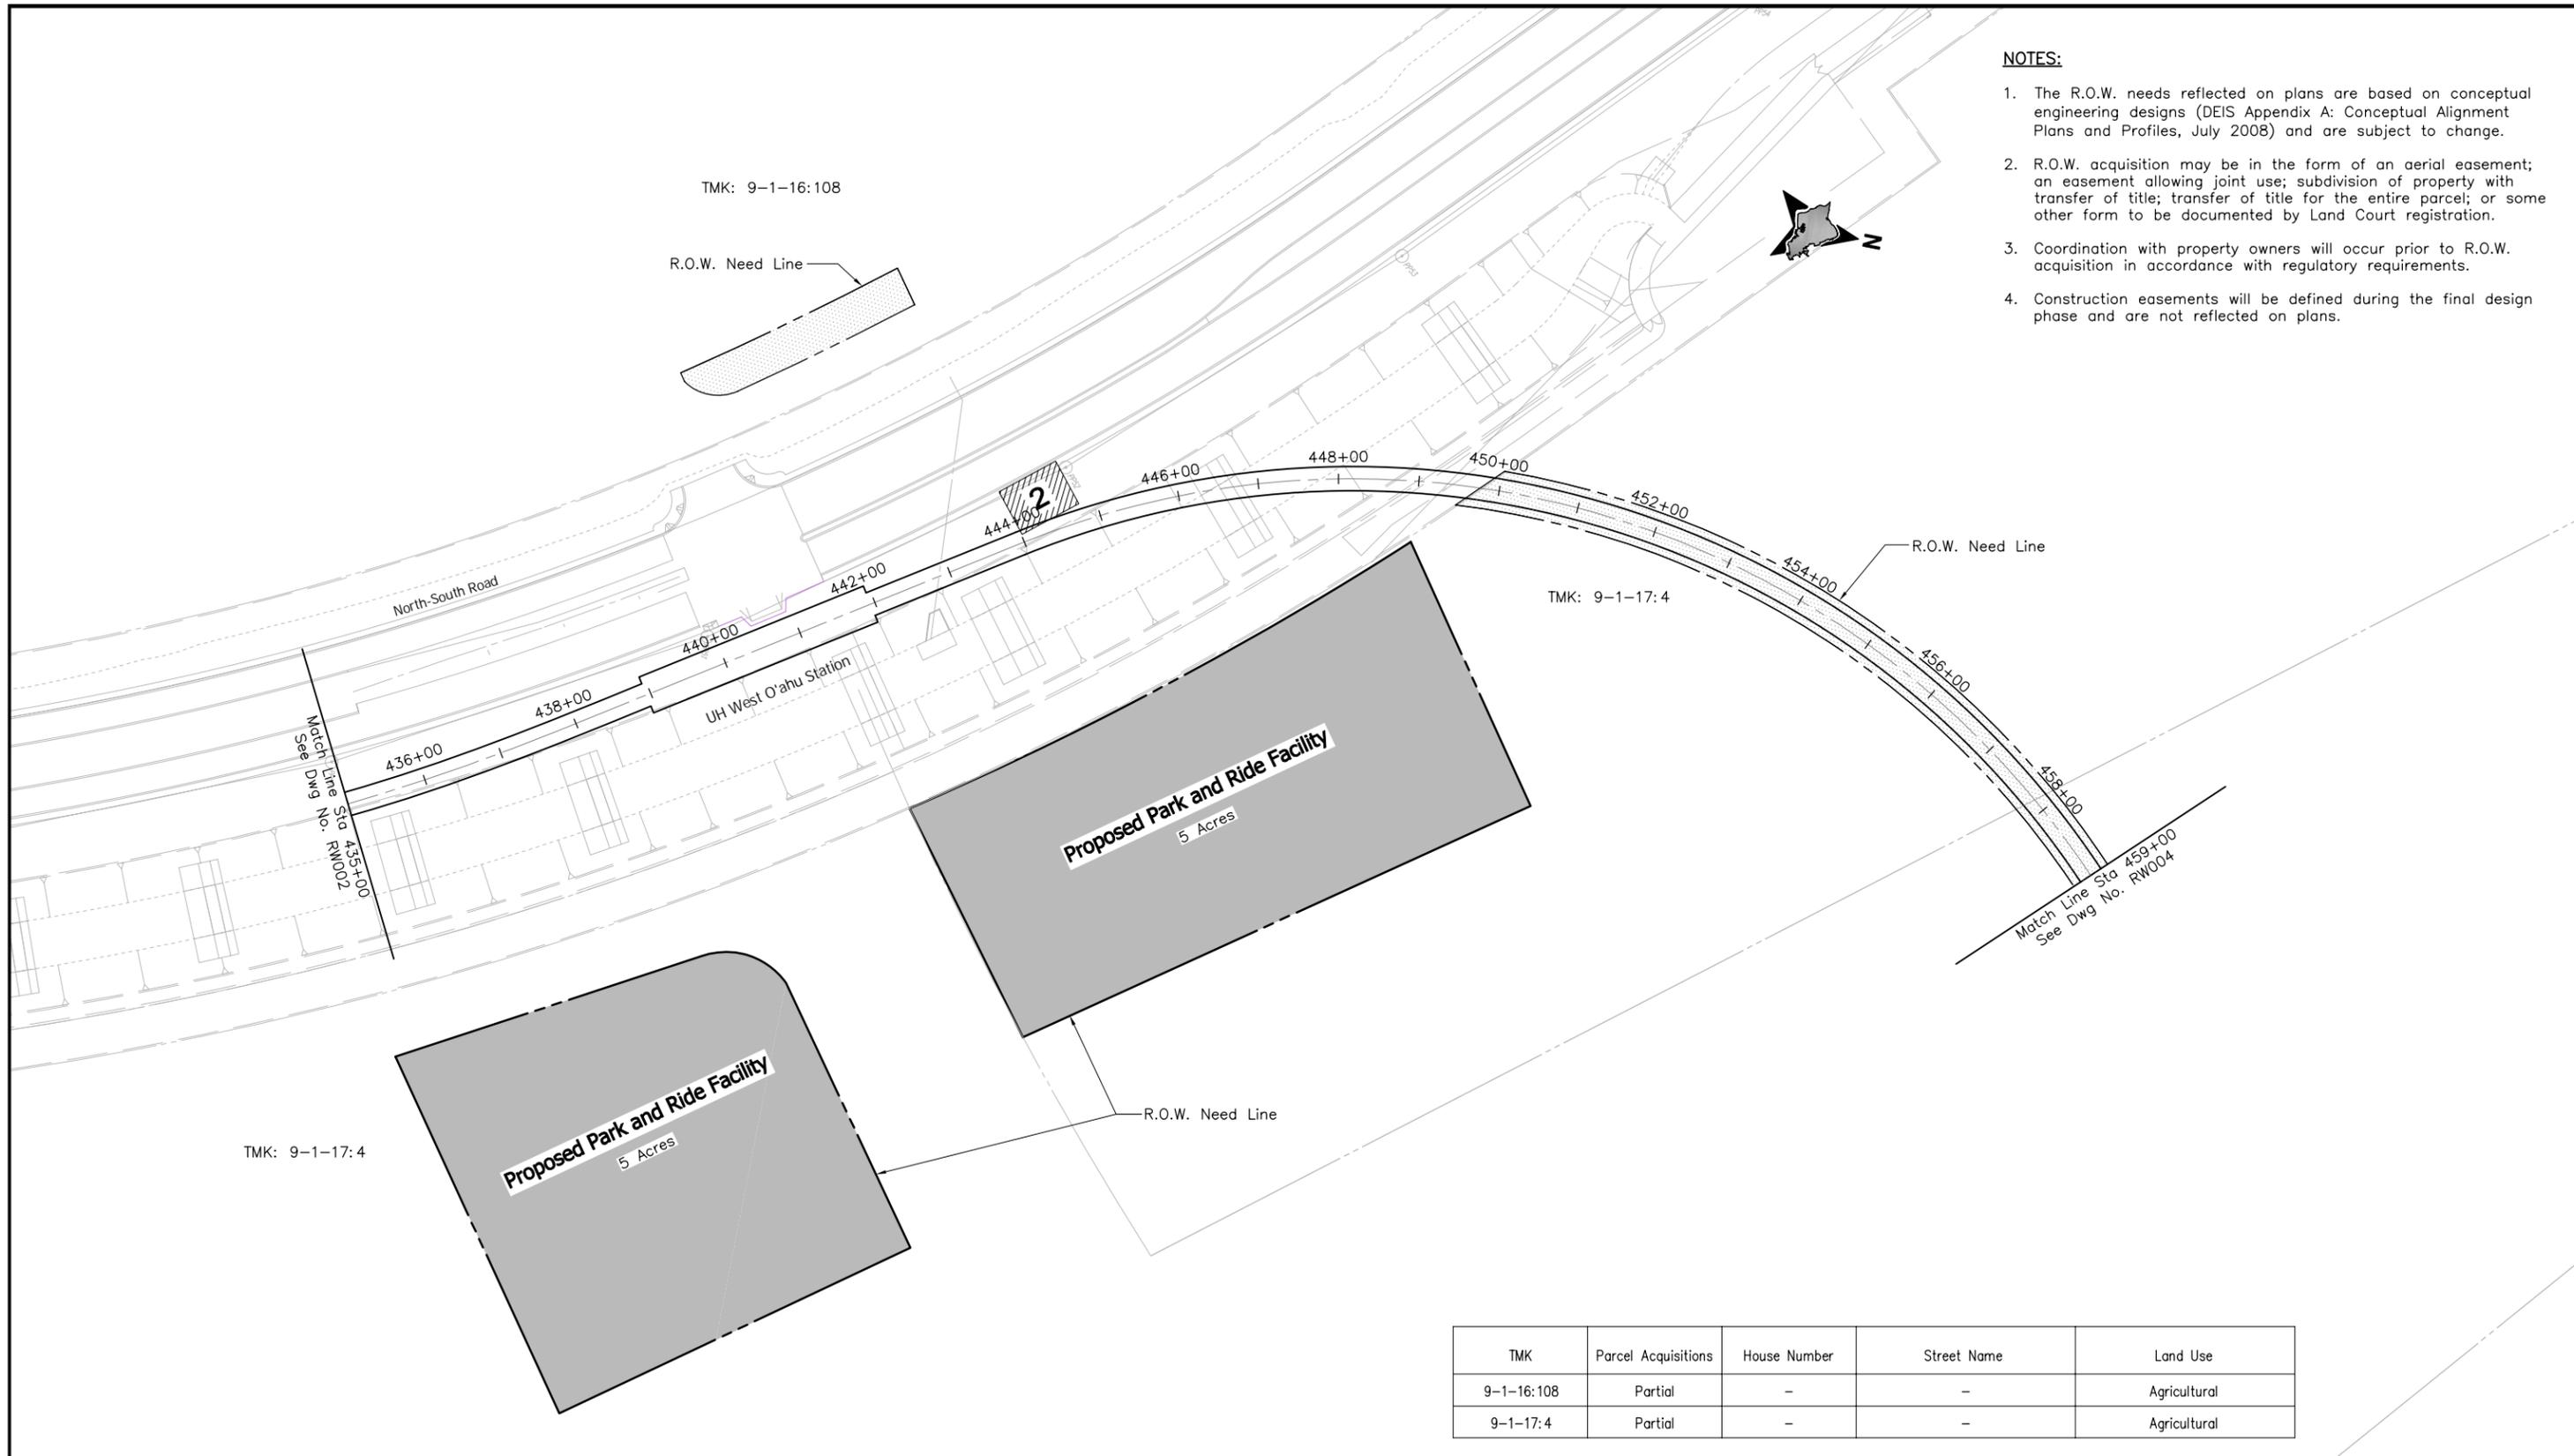

CITY & COUNTY OF HONOLULU
DEPARTMENT OF TRANSPORTATION SERVICES
RAPID TRANSIT DIVISION

HONOLULU HIGH-CAPACITY TRANSIT CORRIDOR PROJECT

Scale:



CONCEPTUAL RIGHT-OF-WAY PLANS

**RIGHT-OF-WAY PLAN & PROPERTY TABULATION
STA 435+00 TO STA 459+00**

SHEET 4 OF 59

Page No. 10 of 65

Drawing No:


RW003

Date:

11/07/08

NOTES:

1. The R.O.W. needs reflected on plans are based on conceptual engineering designs (DEIS Appendix A: Conceptual Alignment Plans and Profiles, July 2008) and are subject to change.
2. R.O.W. acquisition may be in the form of an aerial easement; an easement allowing joint use; subdivision of property with transfer of title; transfer of title for the entire parcel; or some other form to be documented by Land Court registration.
3. Coordination with property owners will occur prior to R.O.W. acquisition in accordance with regulatory requirements.
4. Construction easements will be defined during the final design phase and are not reflected on plans.

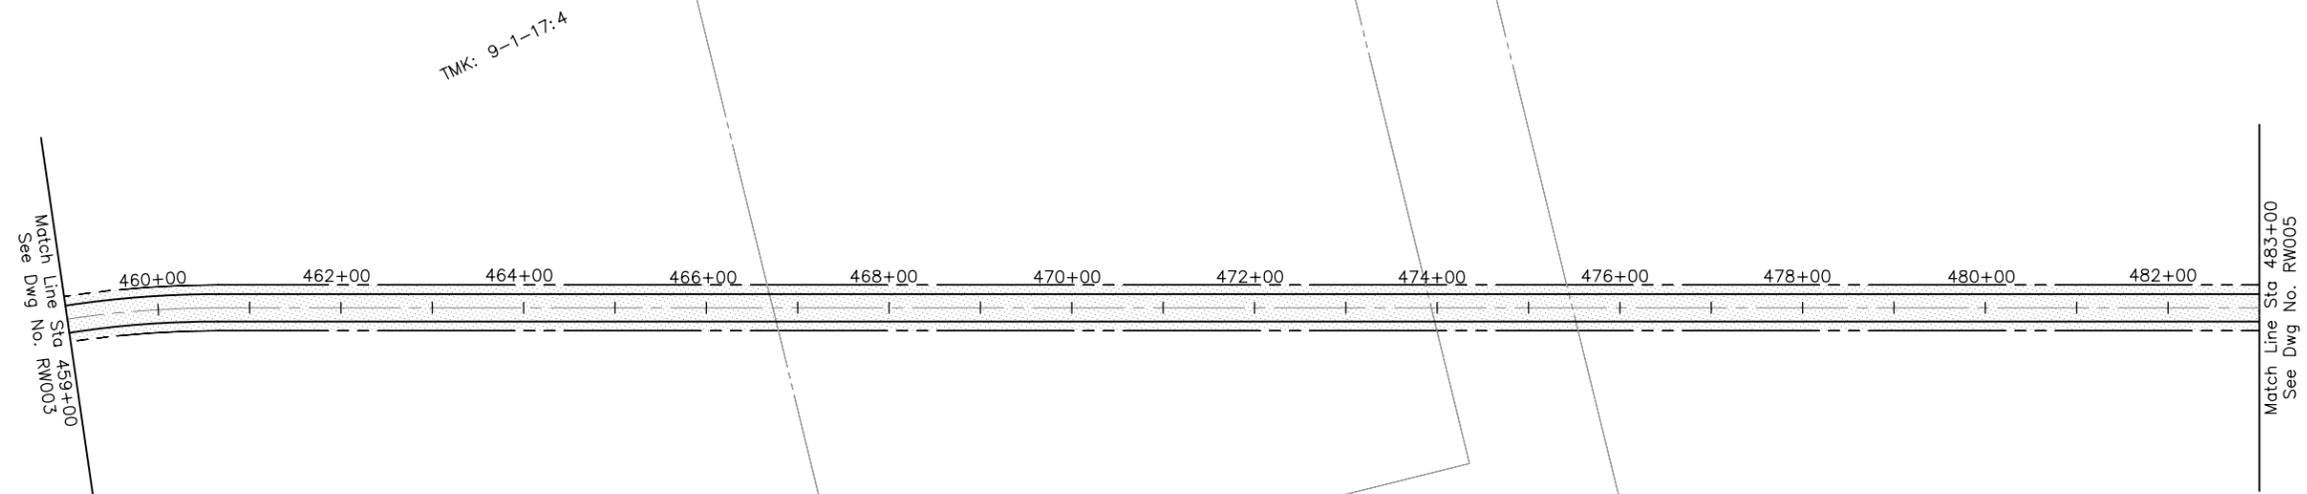


| TMK | Parcel Acquisitions | House Number | Street Name | Land Use |
|----------|---------------------|--------------|-------------|--------------|
| 9-1-17:4 | Partial | - | - | Agricultural |



CITY & COUNTY OF HONOLULU
DEPARTMENT OF TRANSPORTATION SERVICES
RAPID TRANSIT DIVISION

HONOLULU HIGH-CAPACITY TRANSIT CORRIDOR PROJECT

Scale:

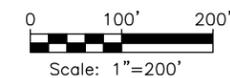

CONCEPTUAL RIGHT-OF-WAY PLANS

**RIGHT-OF-WAY PLAN & PROPERTY TABULATION
STA 459+00 TO STA 483+00**

SHEET 5 OF 59

Page No. 11 of 65


Drawing No: **RW004**

Date: 11/07/08



NOTES:

1. The R.O.W. needs reflected on plans are based on conceptual engineering designs (DEIS Appendix A: Conceptual Alignment Plans and Profiles, July 2008) and are subject to change.
2. R.O.W. acquisition may be in the form of an aerial easement; an easement allowing joint use; subdivision of property with transfer of title; transfer of title for the entire parcel; or some other form to be documented by Land Court registration.
3. Coordination with property owners will occur prior to R.O.W. acquisition in accordance with regulatory requirements.
4. Construction easements will be defined during the final design phase and are not reflected on plans.

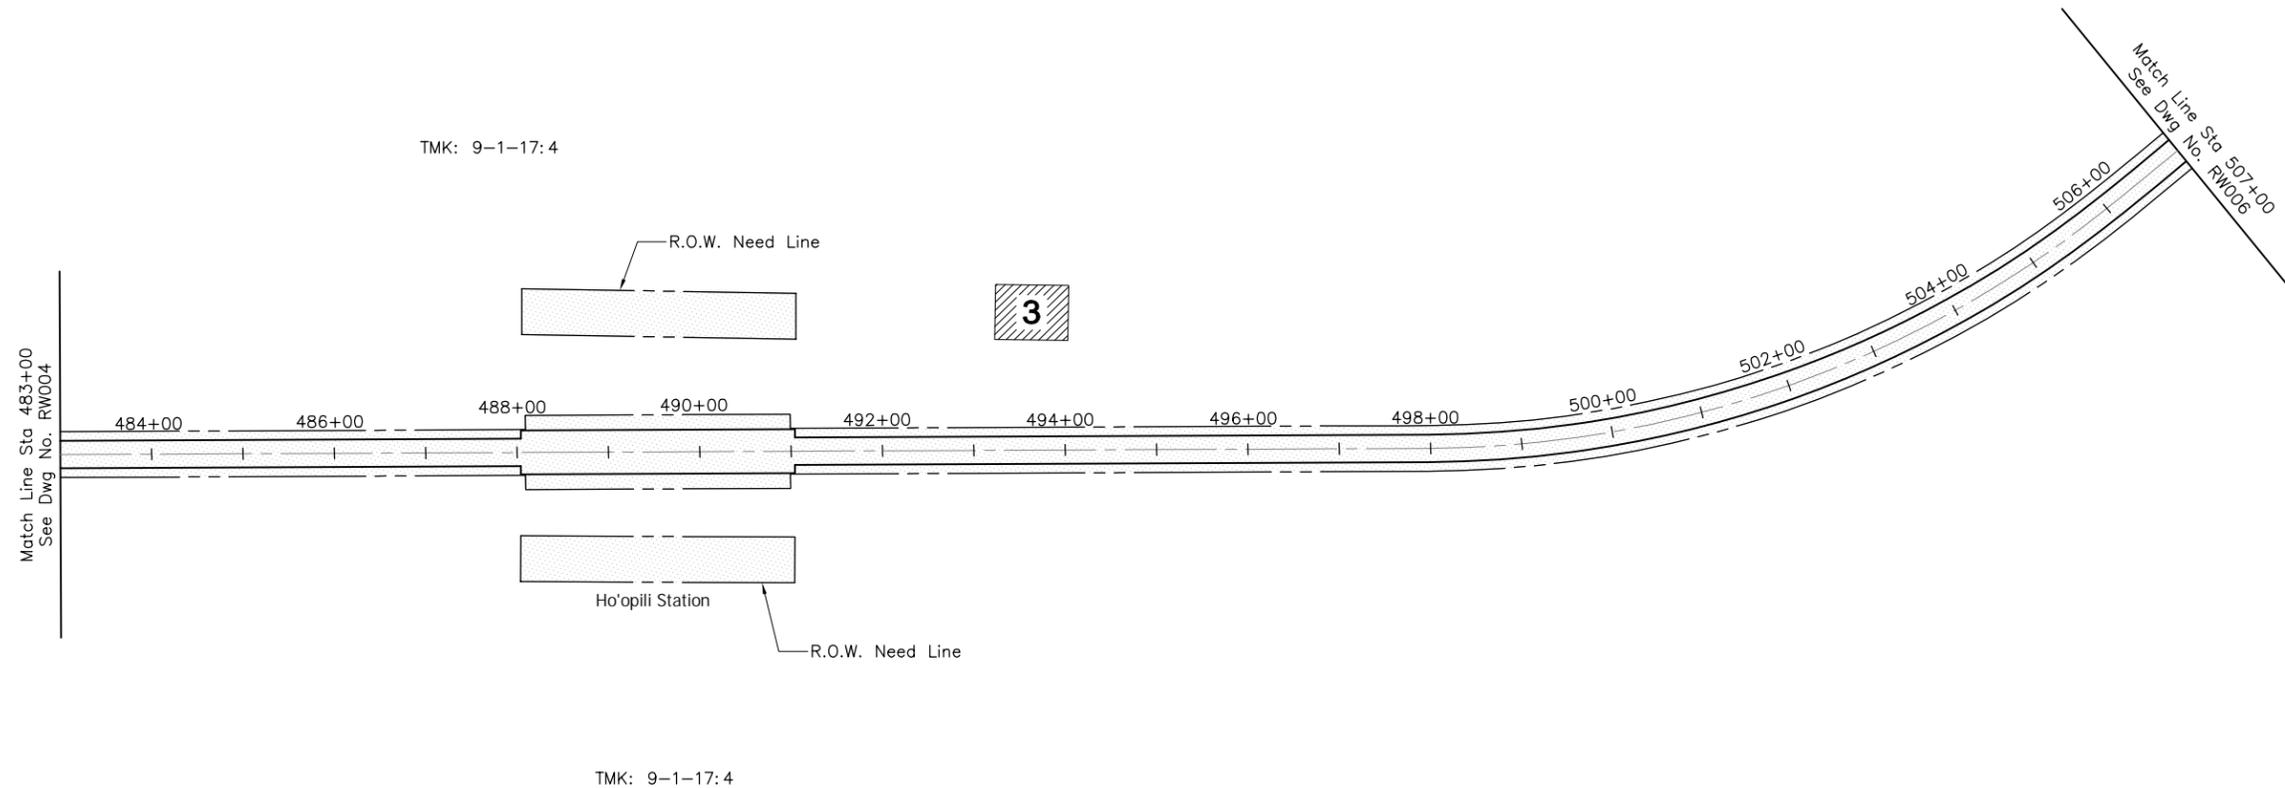


| TMK | Parcel Acquisitions | House Number | Street Name | Land Use |
|----------|---------------------|--------------|-------------|--------------|
| 9-1-17:4 | Partial | - | - | Agricultural |



CITY & COUNTY OF HONOLULU
DEPARTMENT OF TRANSPORTATION SERVICES
RAPID TRANSIT DIVISION

HONOLULU HIGH-CAPACITY TRANSIT CORRIDOR PROJECT

Scale:

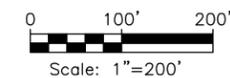

CONCEPTUAL RIGHT-OF-WAY PLANS
RIGHT-OF-WAY PLAN & PROPERTY TABULATION
STA 483+00 TO STA 507+00

SHEET 6 OF 59

Page No. 12 of 65


Drawing No: **RW005**

Date: 11/07/08



NOTES:

1. The R.O.W. needs reflected on plans are based on conceptual engineering designs (DEIS Appendix A: Conceptual Alignment Plans and Profiles, July 2008) and are subject to change.
2. R.O.W. acquisition may be in the form of an aerial easement; an easement allowing joint use; subdivision of property with transfer of title; transfer of title for the entire parcel; or some other form to be documented by Land Court registration.
3. Coordination with property owners will occur prior to R.O.W. acquisition in accordance with regulatory requirements.
4. Construction easements will be defined during the final design phase and are not reflected on plans.

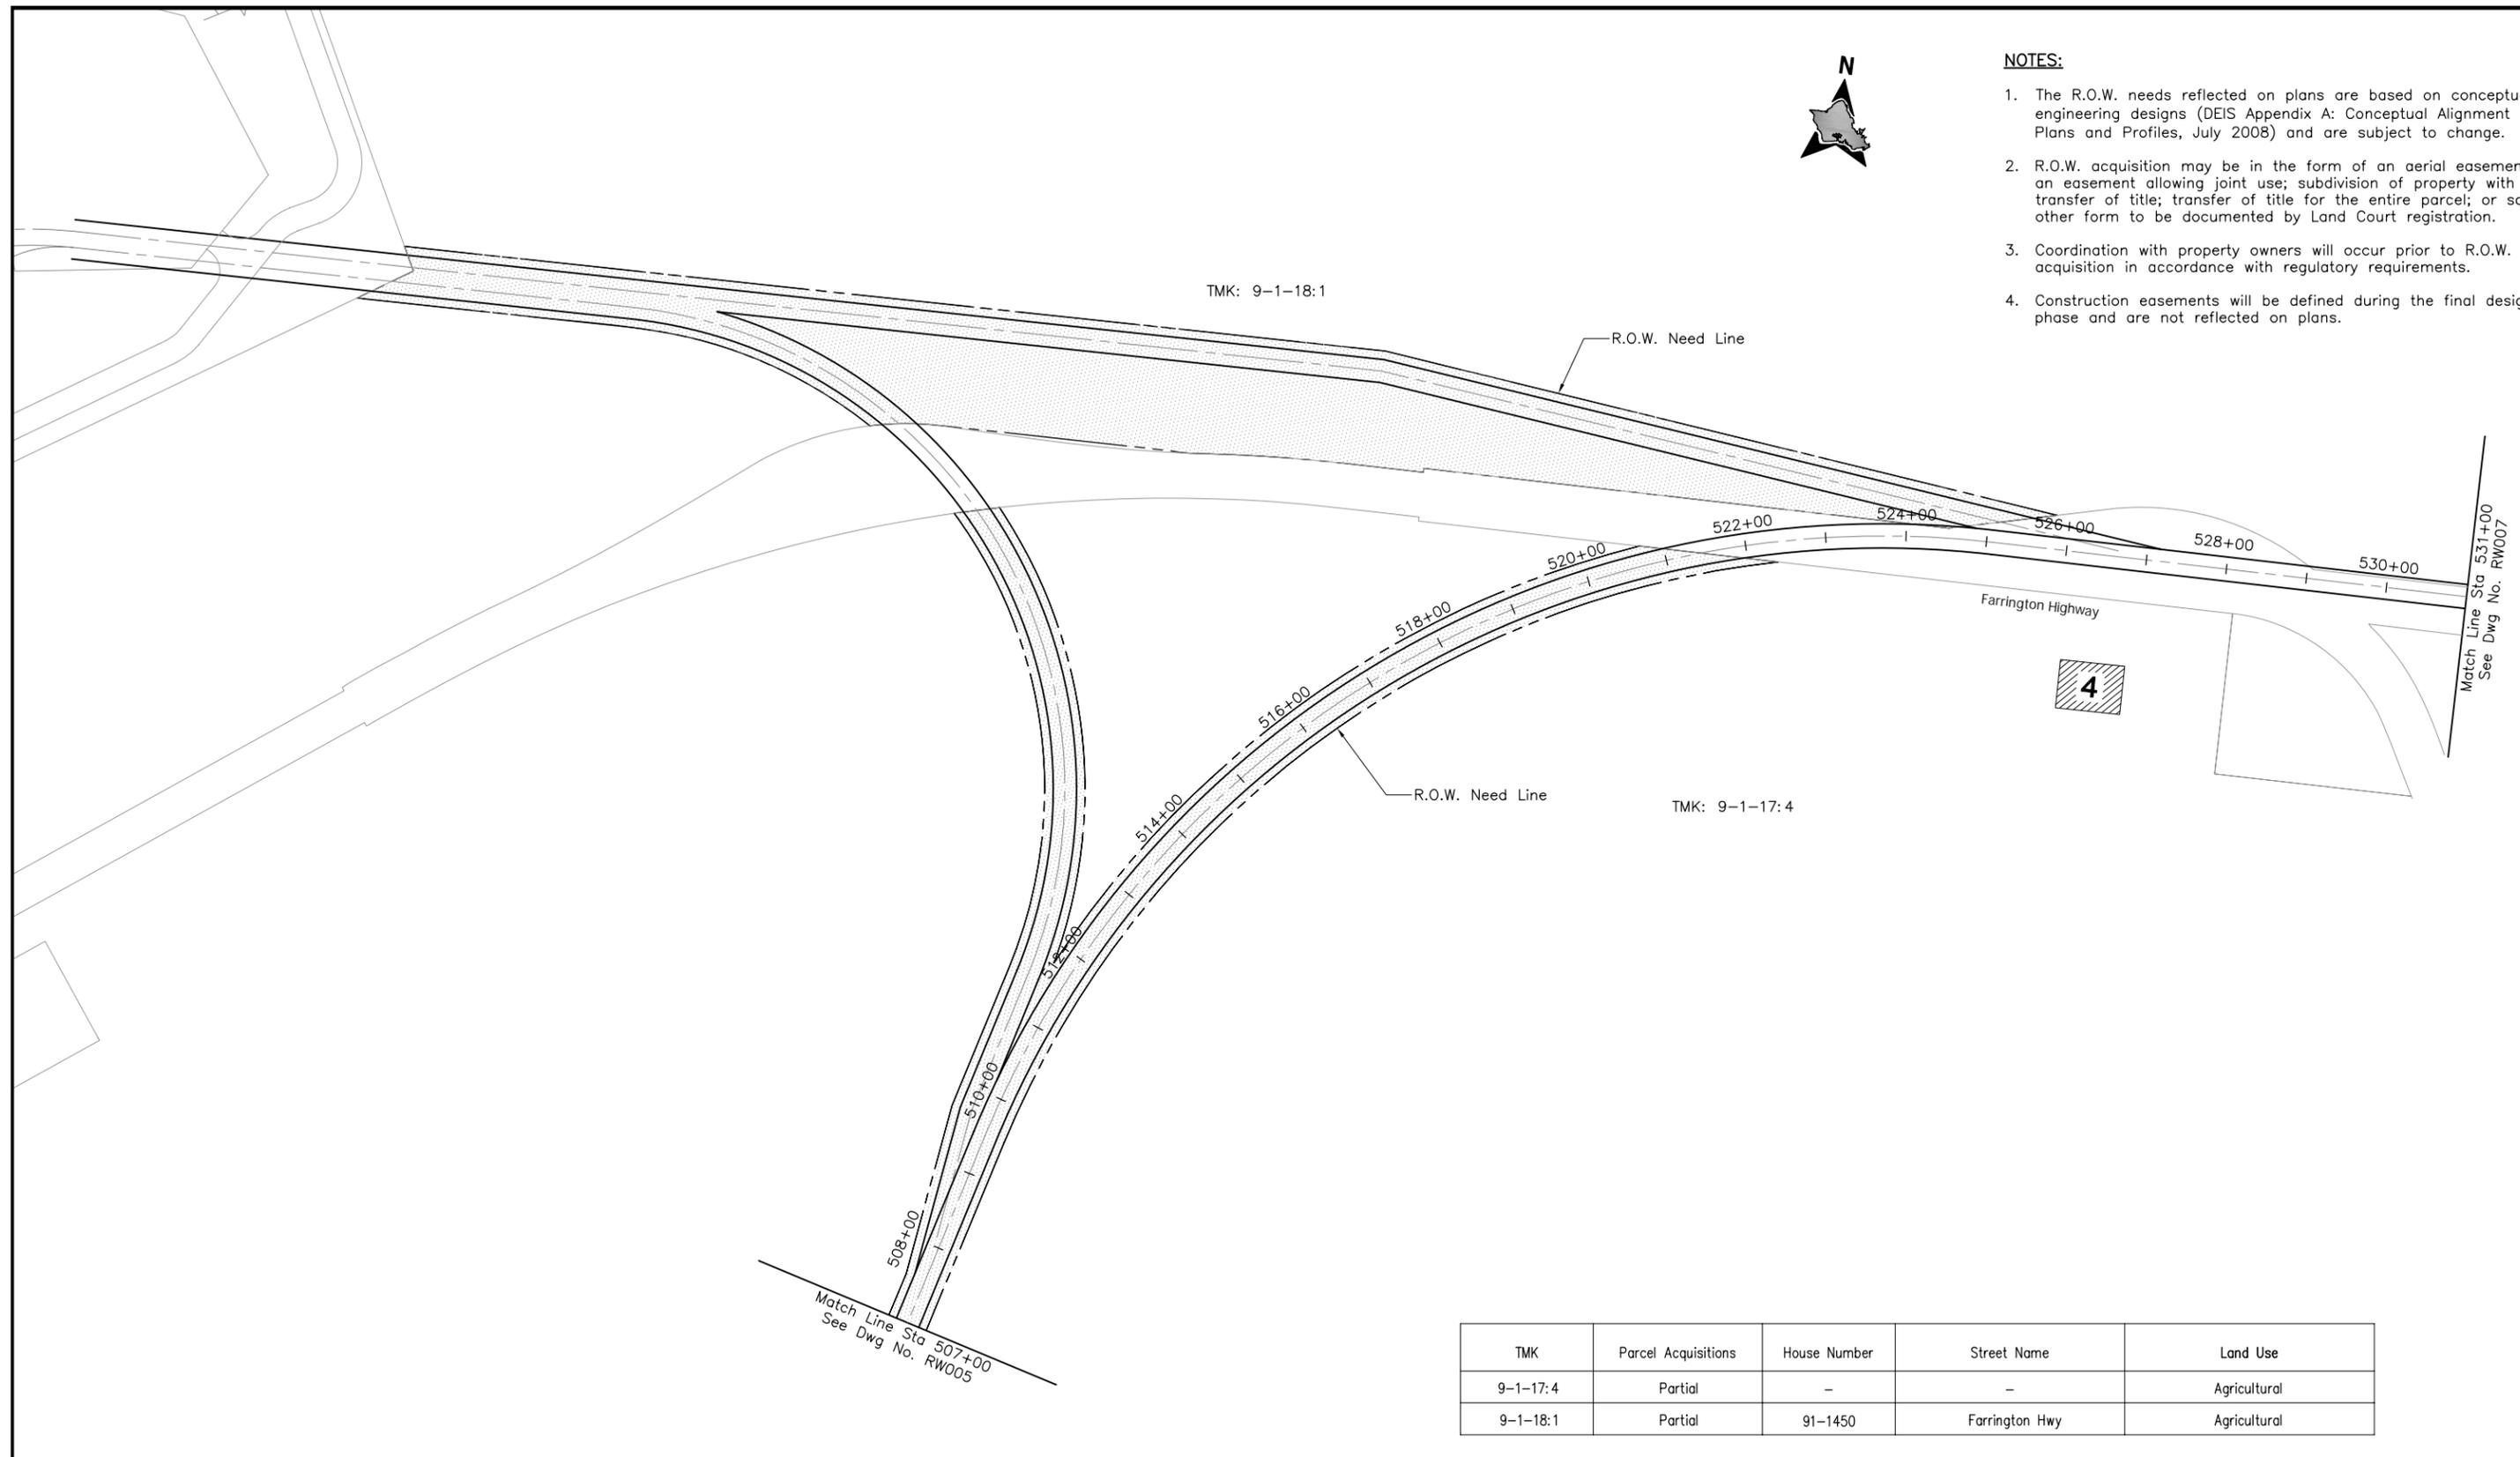


| TMK | Parcel Acquisitions | House Number | Street Name | Land Use |
|----------|---------------------|--------------|----------------|--------------|
| 9-1-17:4 | Partial | - | - | Agricultural |
| 9-1-18:1 | Partial | 91-1450 | Farrington Hwy | Agricultural |



CITY & COUNTY OF HONOLULU
DEPARTMENT OF TRANSPORTATION SERVICES
RAPID TRANSIT DIVISION

HONOLULU HIGH-CAPACITY TRANSIT CORRIDOR PROJECT


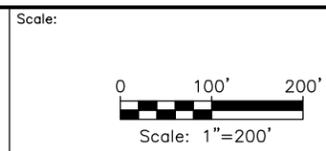


CONCEPTUAL RIGHT-OF-WAY PLANS
RIGHT-OF-WAY PLAN & PROPERTY TABULATION
STA 507+00 TO STA 531+00
SHEET 7 OF 59

Page No. 13 of 65
Drawing No: **RW006**
Date: 11/07/08

NOTES:

1. The R.O.W. needs reflected on plans are based on conceptual engineering designs (DEIS Appendix A: Conceptual Alignment Plans and Profiles, July 2008) and are subject to change.
2. R.O.W. acquisition may be in the form of an aerial easement; an easement allowing joint use; subdivision of property with transfer of title; transfer of title for the entire parcel; or some other form to be documented by Land Court registration.
3. Coordination with property owners will occur prior to R.O.W. acquisition in accordance with regulatory requirements.
4. Construction easements will be defined during the final design phase and are not reflected on plans.

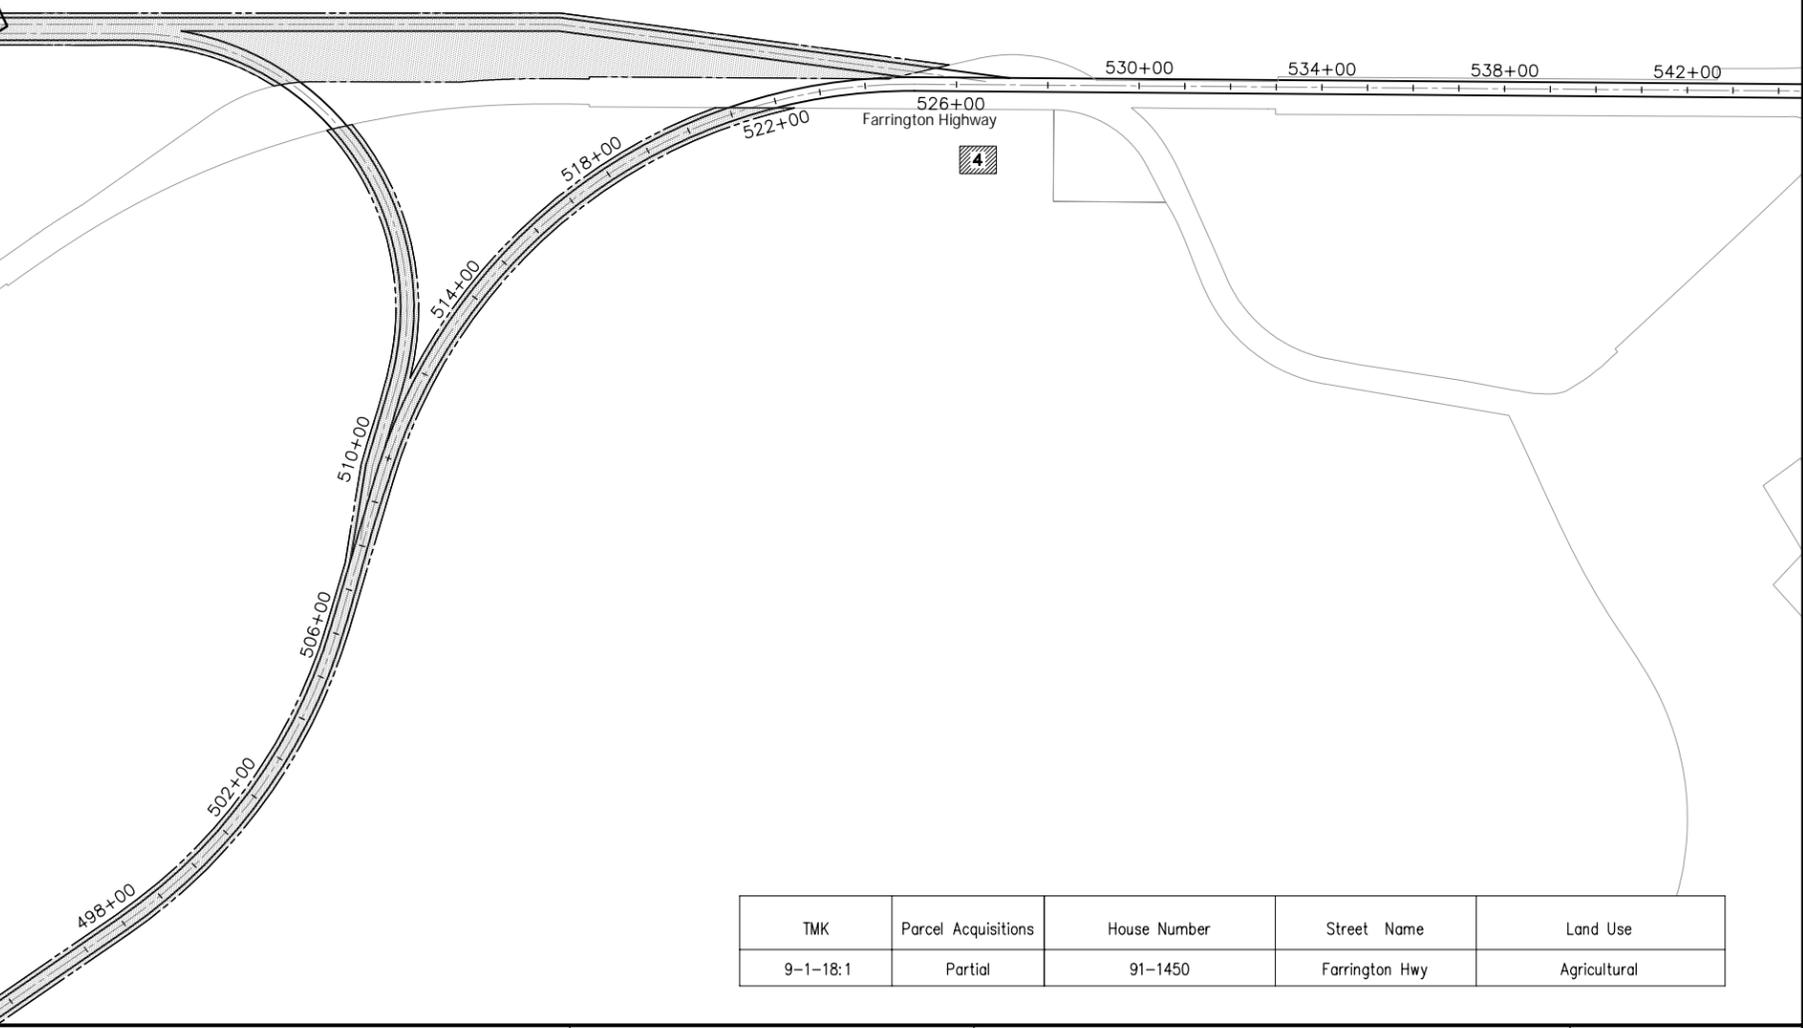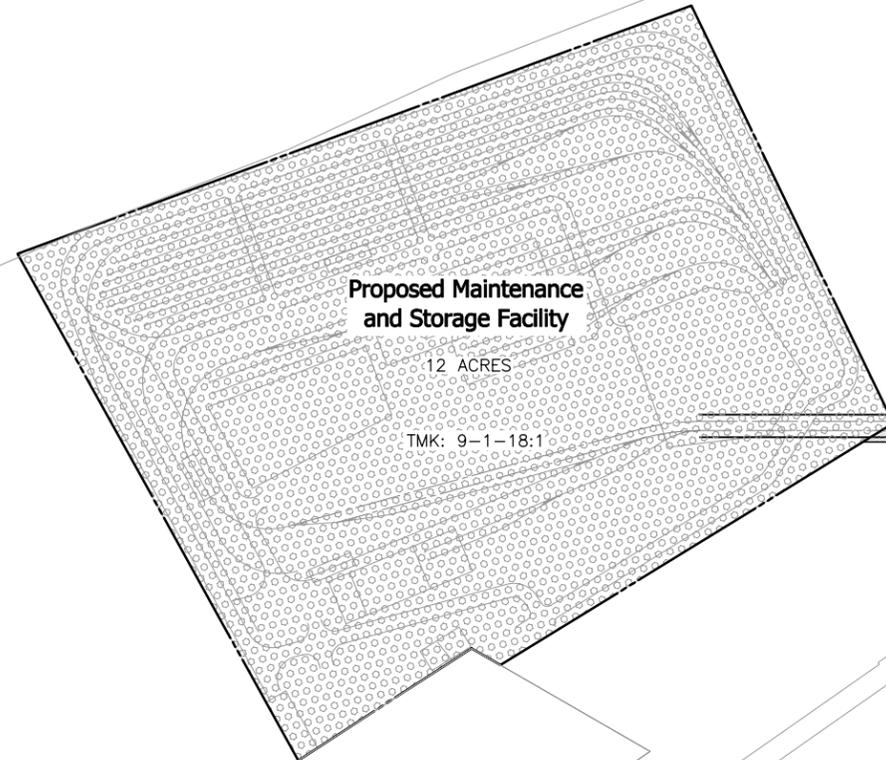


| TMK | Parcel Acquisitions | House Number | Street Name | Land Use |
|----------|---------------------|--------------|----------------|--------------|
| 9-1-18:1 | Partial | 91-1450 | Farrington Hwy | Agricultural |



CITY & COUNTY OF HONOLULU
DEPARTMENT OF TRANSPORTATION SERVICES
RAPID TRANSIT DIVISION

HONOLULU HIGH-CAPACITY TRANSIT CORRIDOR PROJECT

Scale:

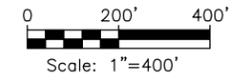

CONCEPTUAL RIGHT-OF-WAY PLANS
**RIGHT-OF-WAY PLAN & PROPERTY TABULATION
FARRINGTON YARD**
SHEET 8 OF 59

| | |
|-------------|---------------|
| Page No. | 14 of 65 |
| Drawing No: | RW006a |
| Date: | 11/07/08 |

NOTES:

1. The R.O.W. needs reflected on plans are based on conceptual engineering designs (DEIS Appendix A: Conceptual Alignment Plans and Profiles, July 2008) and are subject to change.
2. R.O.W. acquisition may be in the form of an aerial easement; an easement allowing joint use; subdivision of property with transfer of title; transfer of title for the entire parcel; or some other form to be documented by Land Court registration.
3. Coordination with property owners will occur prior to R.O.W. acquisition in accordance with regulatory requirements.
4. Construction easements will be defined during the final design phase and are not reflected on plans.



Match Line Sta. 531+00
See Dwg. No. RW006

532+00 534+00 536+00 538+00 540+00 542+00 544+00 546+00 548+00 550+00 552+00 554+00

Farrington Highway

Old Fort Weaver Road


Match Line Sta. 555+00
See Dwg. No. RW008



CITY & COUNTY OF HONOLULU
DEPARTMENT OF TRANSPORTATION SERVICES
RAPID TRANSIT DIVISION

HONOLULU HIGH-CAPACITY TRANSIT CORRIDOR PROJECT

Scale:

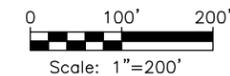

CONCEPTUAL RIGHT-OF-WAY PLANS

**RIGHT-OF-WAY PLAN & PROPERTY TABULATION
STA 531+00 TO STA 555+00**

SHEET 9 OF 59


Page No. 15 of 65

Drawing No: **RW007**

Date: 11/07/08

NOTES:

1. The R.O.W. needs reflected on plans are based on conceptual engineering designs (DEIS Appendix A: Conceptual Alignment Plans and Profiles, July 2008) and are subject to change.
2. R.O.W. acquisition may be in the form of an aerial easement; an easement allowing joint use; subdivision of property with transfer of title; transfer of title for the entire parcel; or some other form to be documented by Land Court registration.
3. Coordination with property owners will occur prior to R.O.W. acquisition in accordance with regulatory requirements.
4. Construction easements will be defined during the final design phase and are not reflected on plans.

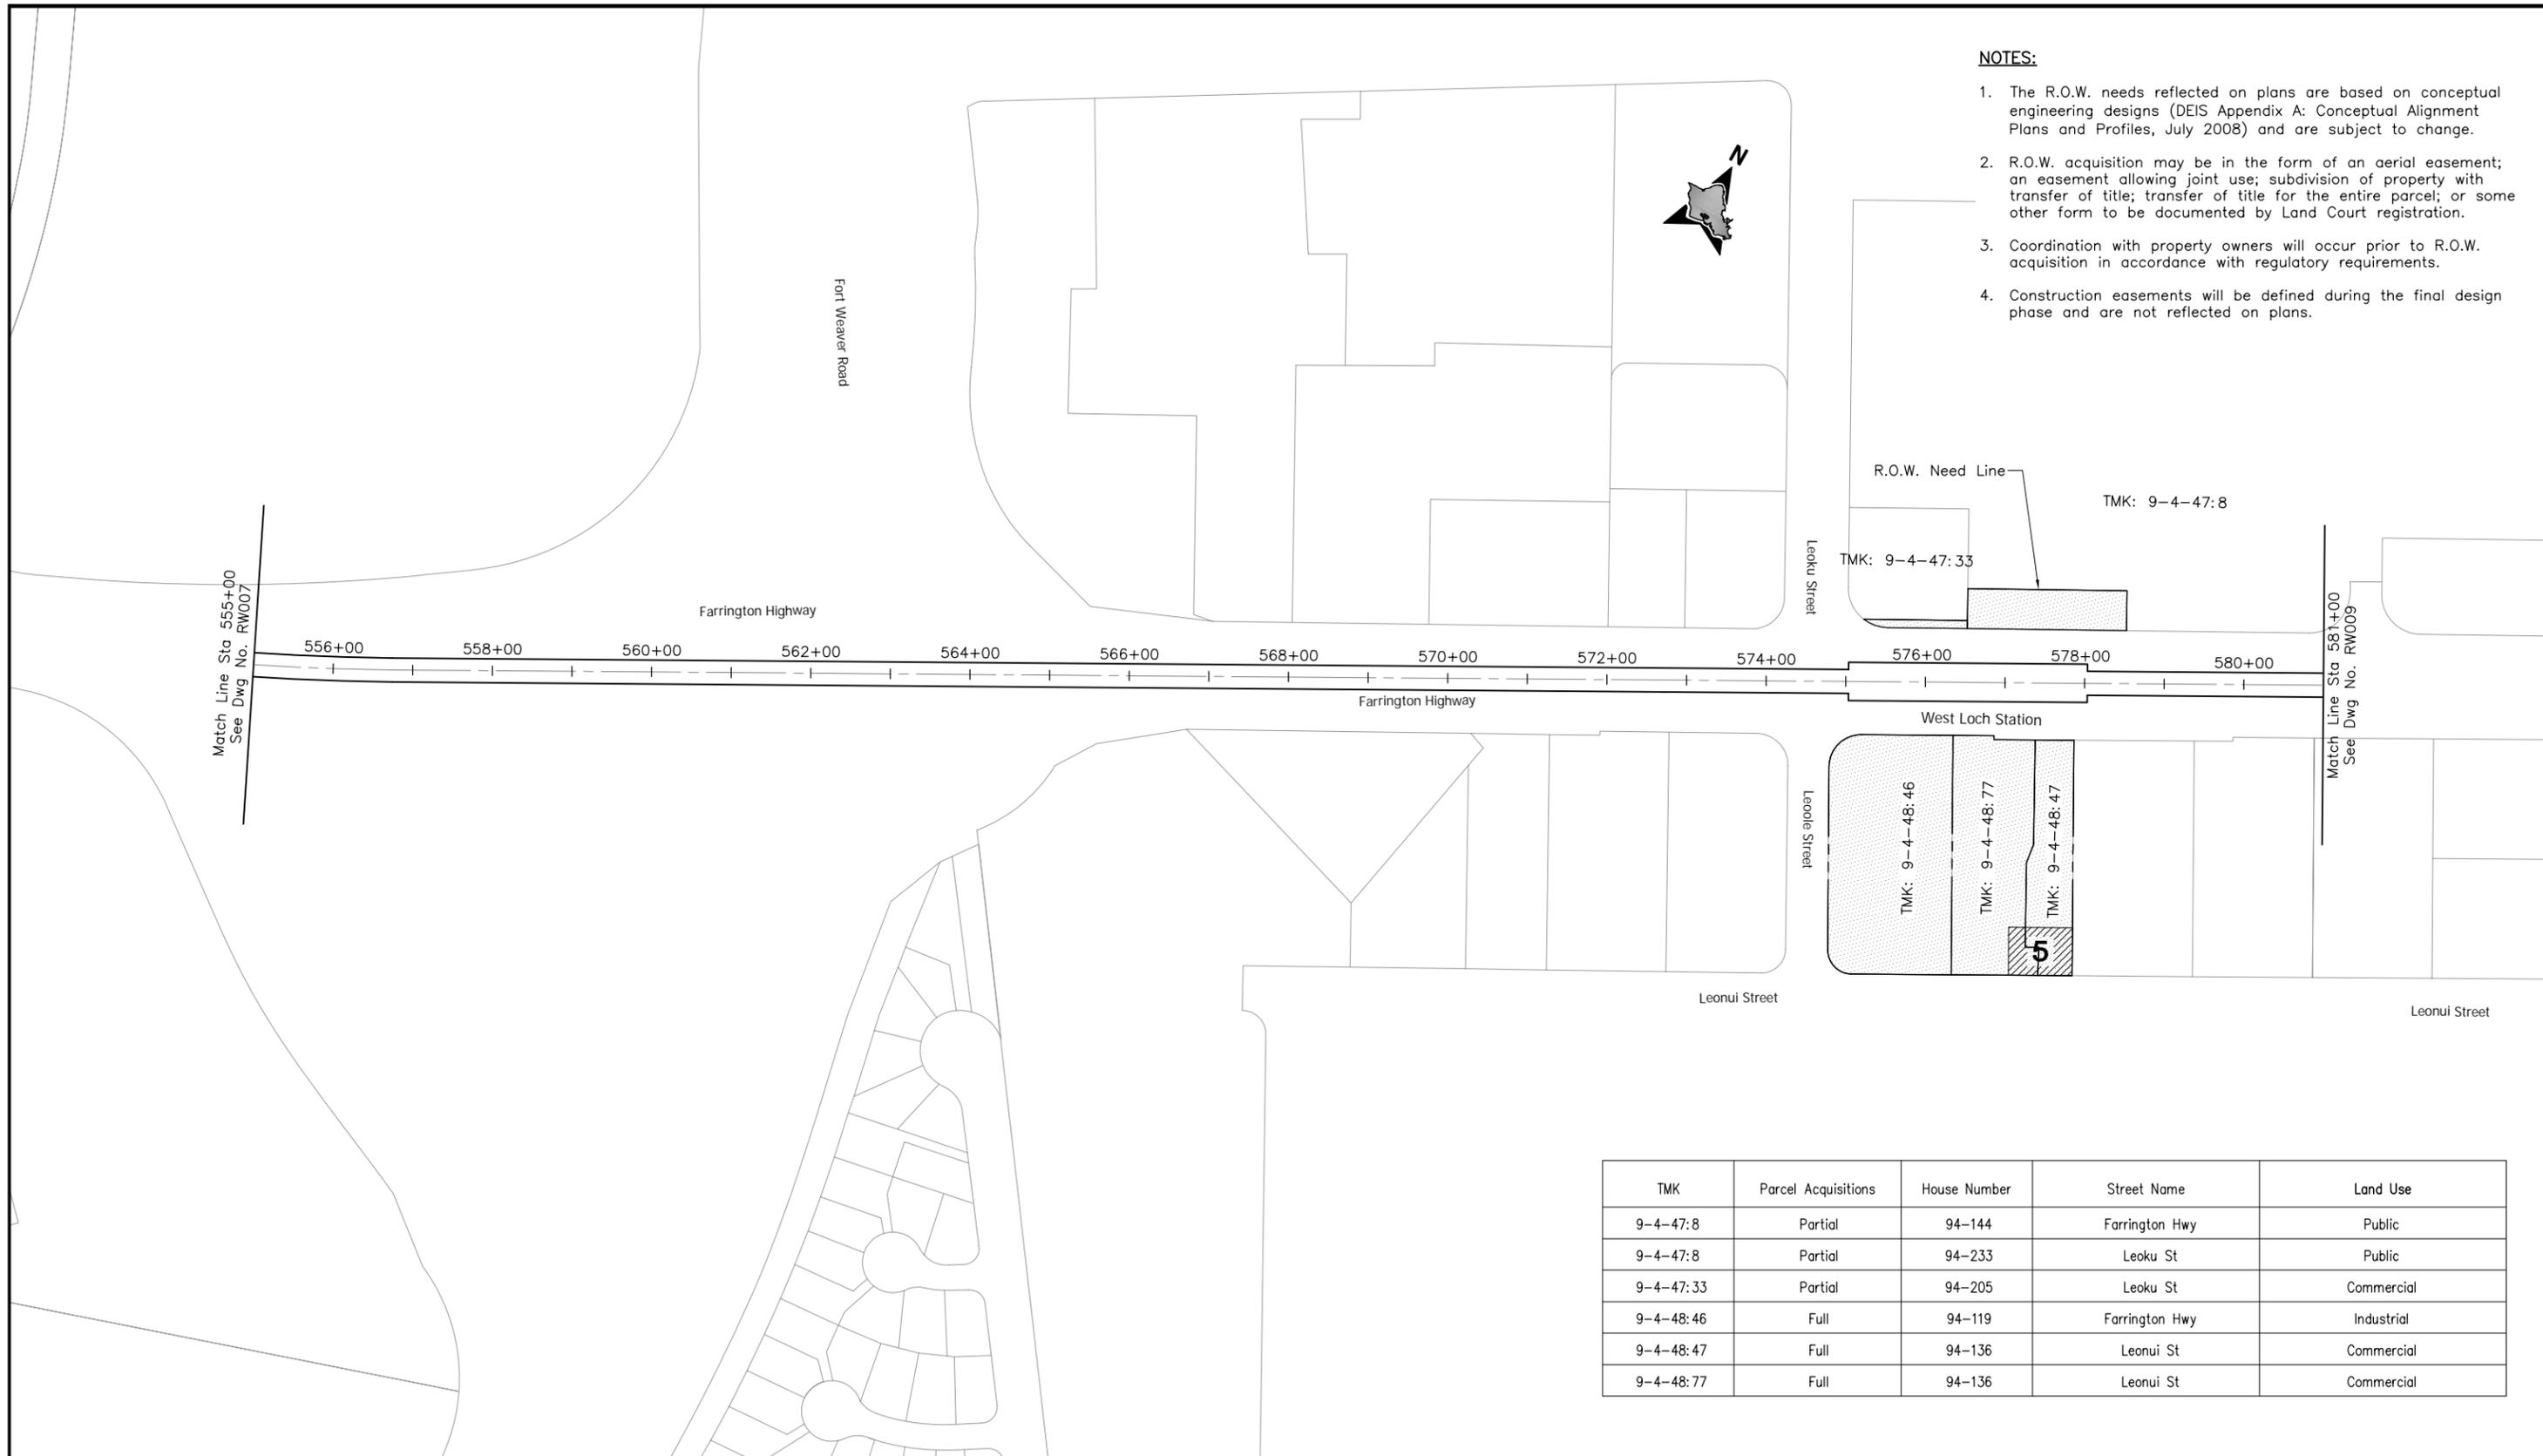


| TMK | Parcel Acquisitions | House Number | Street Name | Land Use |
|-----------|---------------------|--------------|----------------|------------|
| 9-4-47:8 | Partial | 94-144 | Farrington Hwy | Public |
| 9-4-47:8 | Partial | 94-233 | Leoku St | Public |
| 9-4-47:33 | Partial | 94-205 | Leoku St | Commercial |
| 9-4-48:46 | Full | 94-119 | Farrington Hwy | Industrial |
| 9-4-48:47 | Full | 94-136 | Leonui St | Commercial |
| 9-4-48:77 | Full | 94-136 | Leonui St | Commercial |



CITY & COUNTY OF HONOLULU
DEPARTMENT OF TRANSPORTATION SERVICES
RAPID TRANSIT DIVISION

HONOLULU HIGH-CAPACITY TRANSIT CORRIDOR PROJECT

Scale:

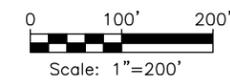

CONCEPTUAL RIGHT-OF-WAY PLANS
RIGHT-OF-WAY PLAN & PROPERTY TABULATION
STA 555+00 TO STA 581+00

SHEET 10 OF 59


Page No. 16 of 65

Drawing No:
RW008

Date:
11/07/08

NOTES:


1. The R.O.W. needs reflected on plans are based on conceptual engineering designs (DEIS Appendix A: Conceptual Alignment Plans and Profiles, July 2008) and are subject to change.
2. R.O.W. acquisition may be in the form of an aerial easement; an easement allowing joint use; subdivision of property with transfer of title; transfer of title for the entire parcel; or some other form to be documented by Land Court registration.
3. Coordination with property owners will occur prior to R.O.W. acquisition in accordance with regulatory requirements.
4. Construction easements will be defined during the final design phase and are not reflected on plans.

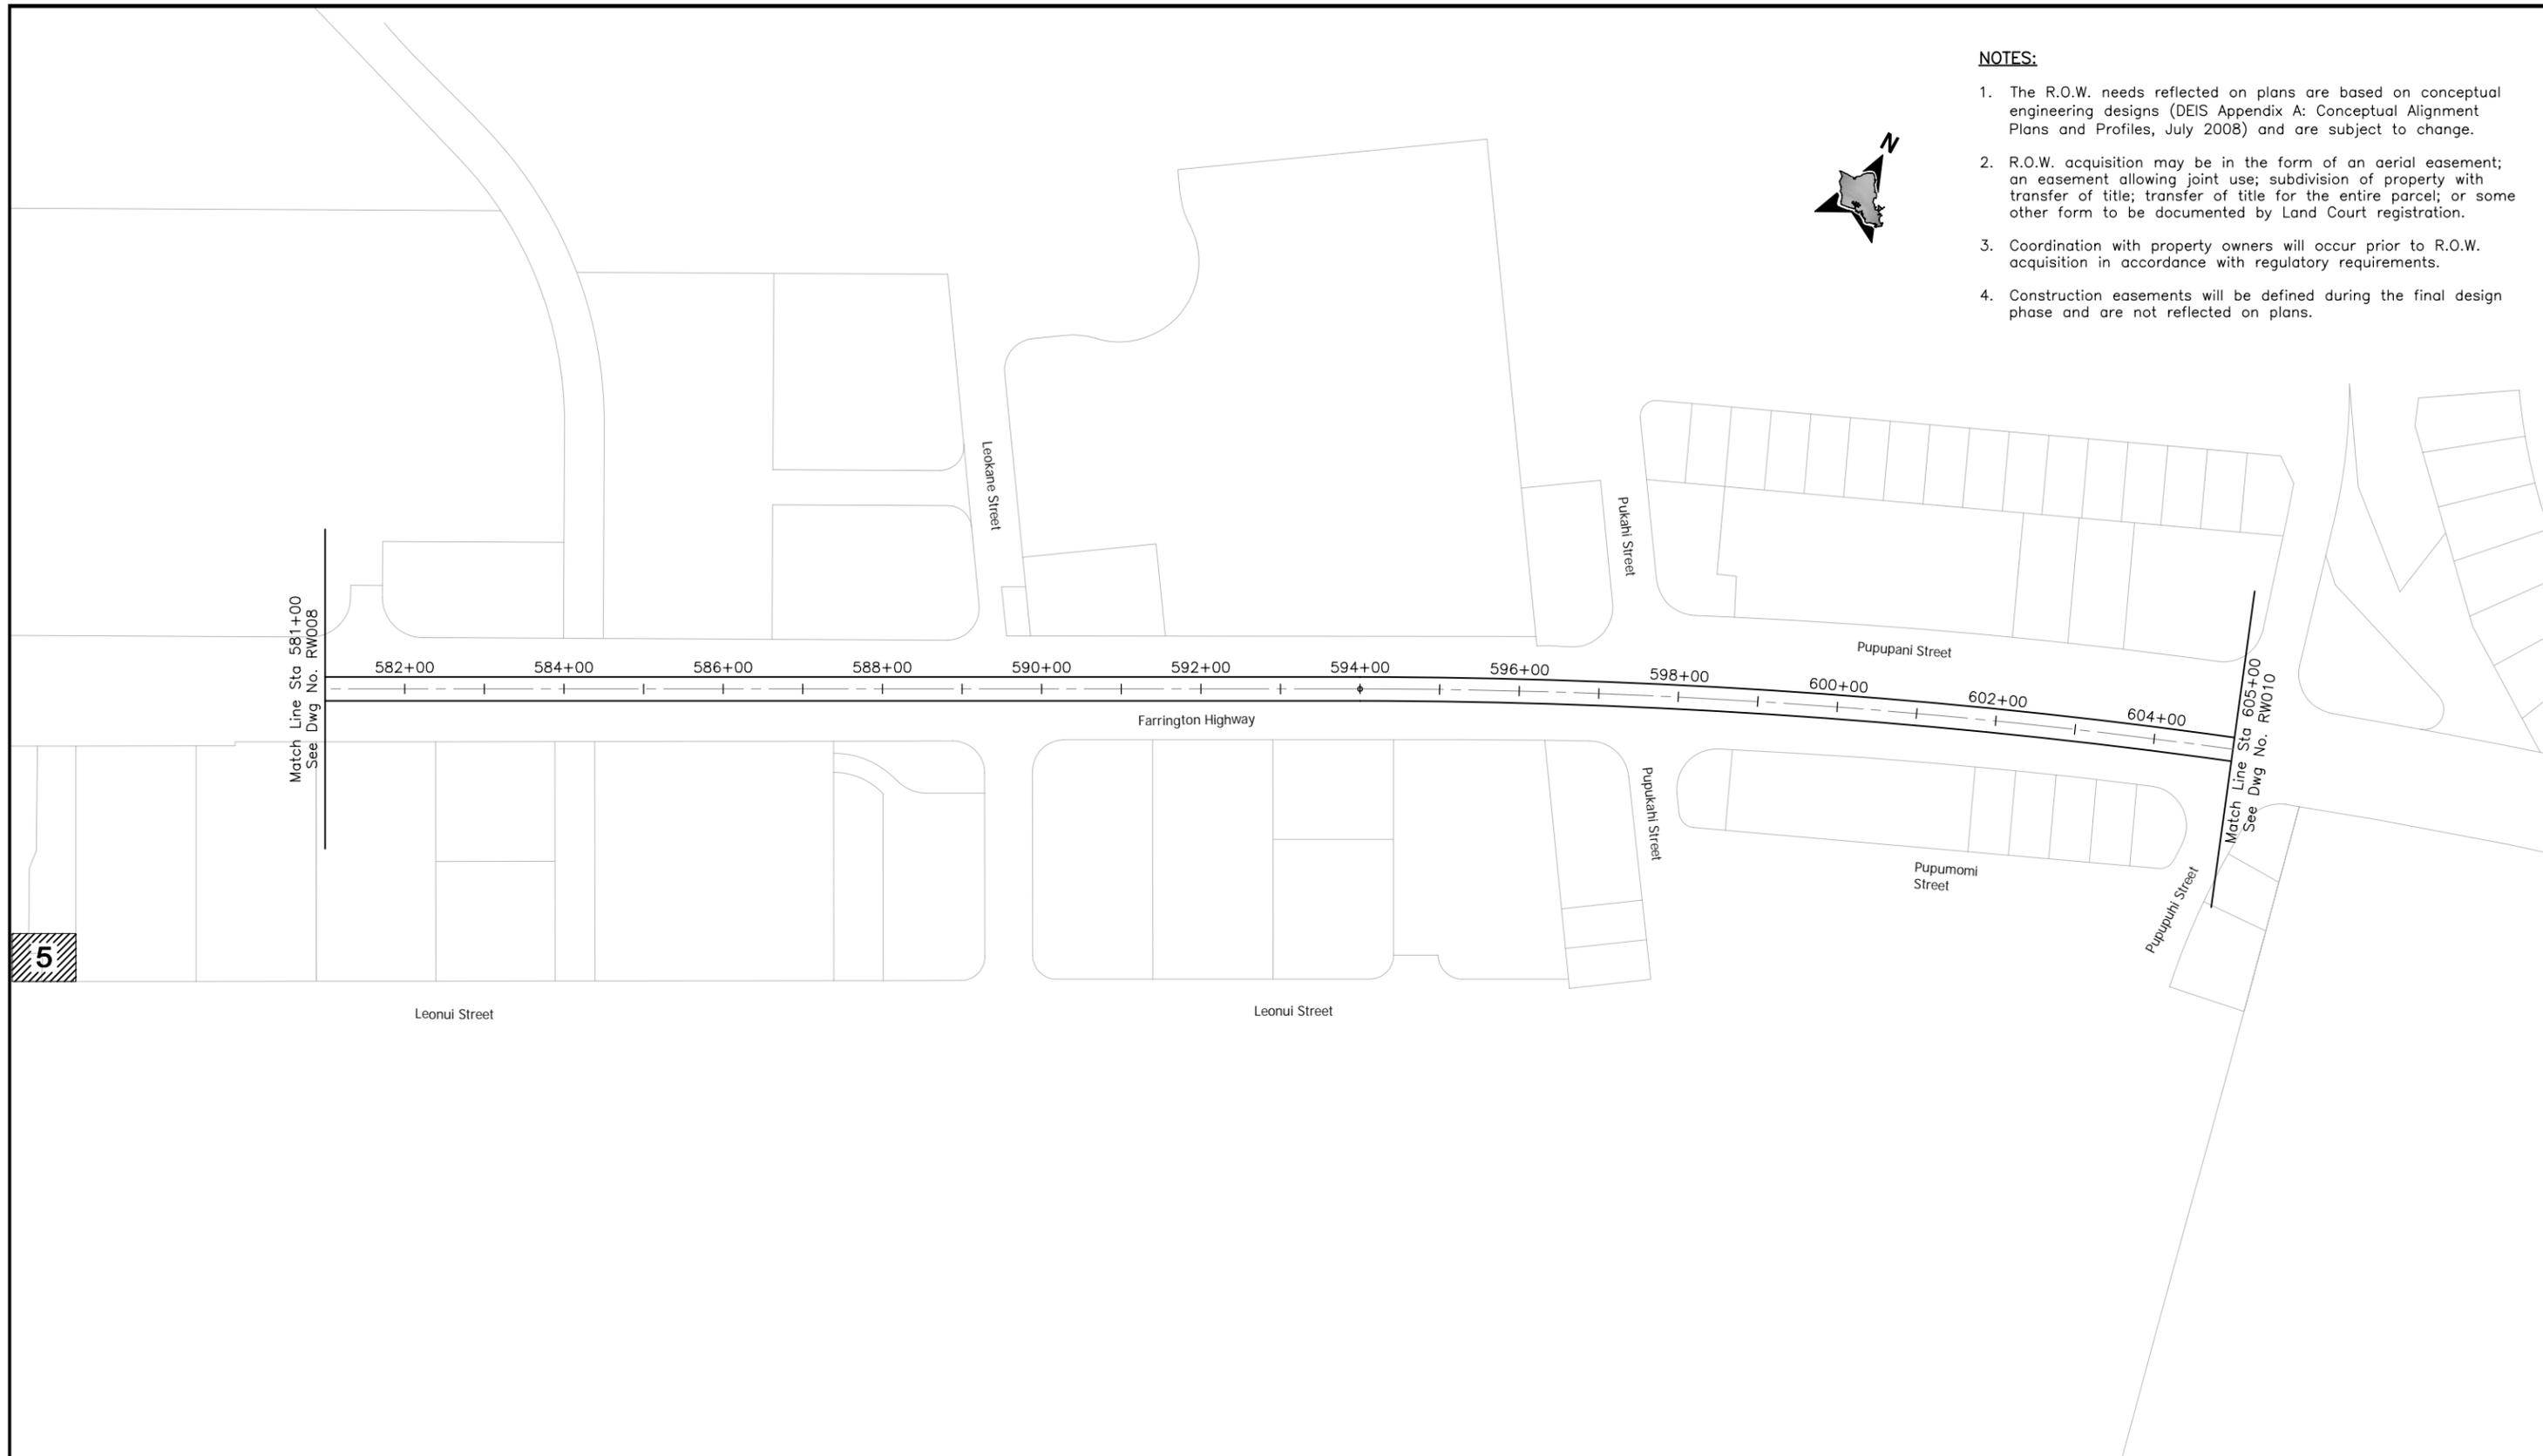

CITY & COUNTY OF HONOLULU
DEPARTMENT OF TRANSPORTATION SERVICES
RAPID TRANSIT DIVISION

HONOLULU HIGH-CAPACITY TRANSIT CORRIDOR PROJECT

Scale:

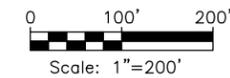

CONCEPTUAL RIGHT-OF-WAY PLANS

**RIGHT-OF-WAY PLAN & PROPERTY TABULATION
STA 581+00 TO STA 605+00**

SHEET 11 OF 59

Page No. 17 of 65

Drawing No:


RW009

Date:

11/07/08


NOTES:

1. The R.O.W. needs reflected on plans are based on conceptual engineering designs (DEIS Appendix A: Conceptual Alignment Plans and Profiles, July 2008) and are subject to change.
2. R.O.W. acquisition may be in the form of an aerial easement; an easement allowing joint use; subdivision of property with transfer of title; transfer of title for the entire parcel; or some other form to be documented by Land Court registration.
3. Coordination with property owners will occur prior to R.O.W. acquisition in accordance with regulatory requirements.
4. Construction easements will be defined during the final design phase and are not reflected on plans.

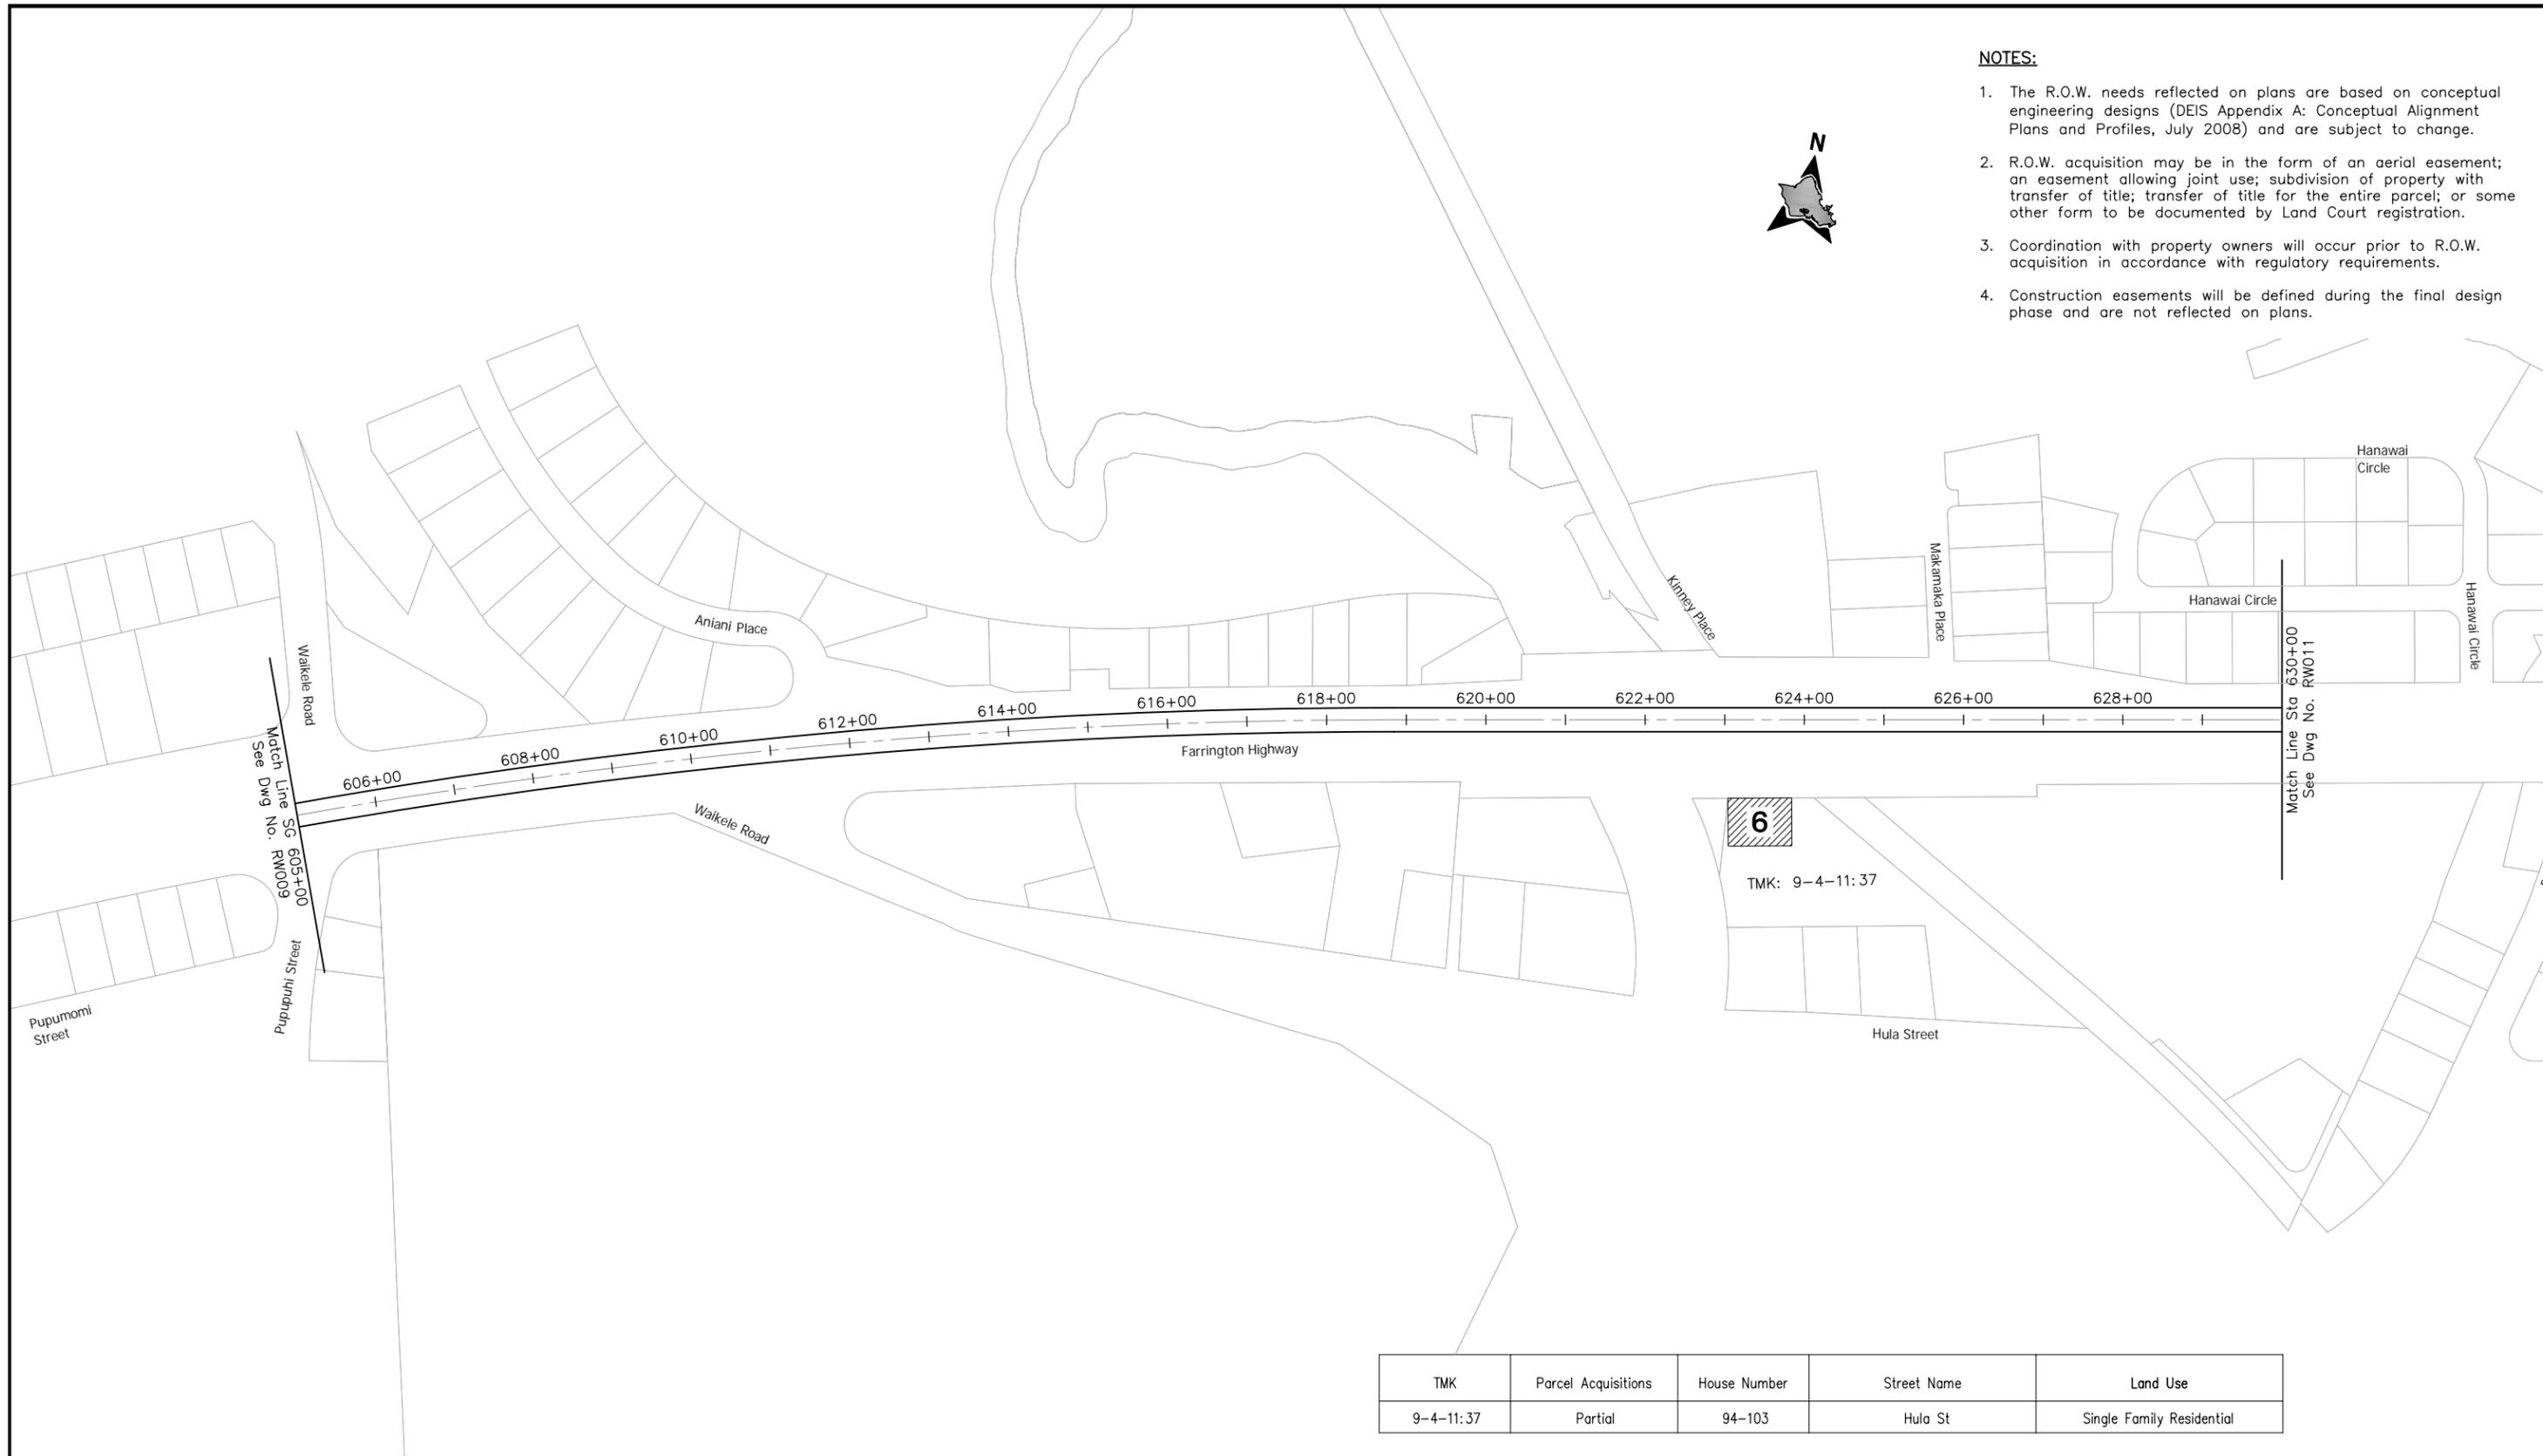

| TMK | Parcel Acquisitions | House Number | Street Name | Land Use |
|-----------|---------------------|--------------|-------------|---------------------------|
| 9-4-11:37 | Partial | 94-103 | Hula St | Single Family Residential |

Scale:

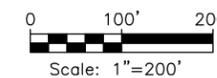

CONCEPTUAL RIGHT-OF-WAY PLANS

RIGHT-OF-WAY PLAN & PROPERTY TABULATION
STA 605+00 TO STA 630+00

SHEET 12 OF 59

Page No. 18 of 65

Drawing No:

RW010

Date:

11/07/08




CITY & COUNTY OF HONOLULU
 DEPARTMENT OF TRANSPORTATION SERVICES
 RAPID TRANSIT DIVISION

HONOLULU HIGH-CAPACITY TRANSIT CORRIDOR PROJECT

NOTES:

1. The R.O.W. needs reflected on plans are based on conceptual engineering designs (DEIS Appendix A: Conceptual Alignment Plans and Profiles, July 2008) and are subject to change.
2. R.O.W. acquisition may be in the form of an aerial easement; an easement allowing joint use; subdivision of property with transfer of title; transfer of title for the entire parcel; or some other form to be documented by Land Court registration.
3. Coordination with property owners will occur prior to R.O.W. acquisition in accordance with regulatory requirements.
4. Construction easements will be defined during the final design phase and are not reflected on plans.

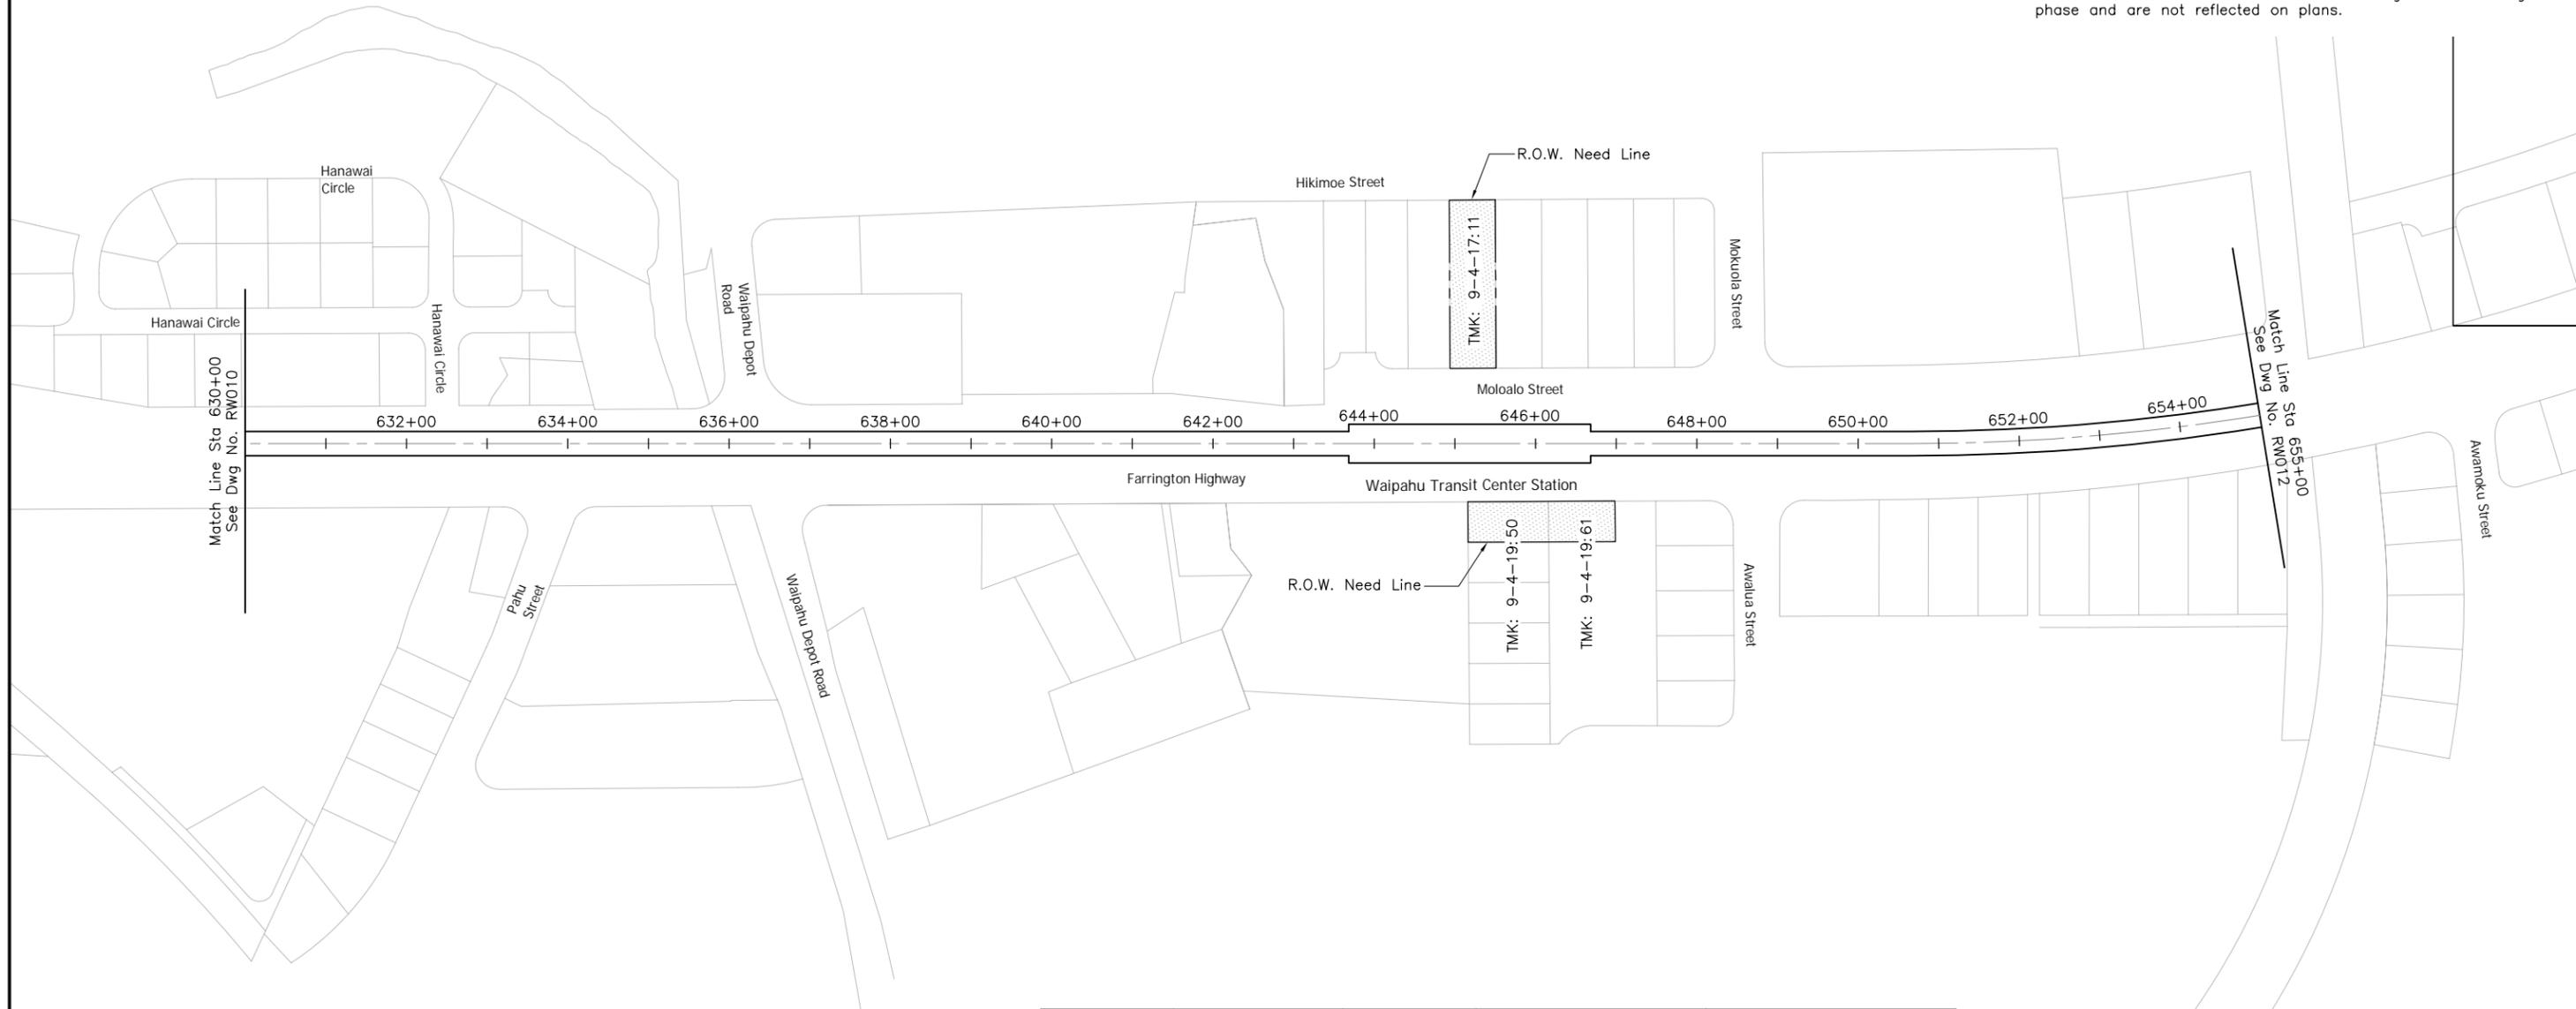


| TMK | Parcel Acquisitions | House Number | Street Name | Land Use |
|-----------|---------------------|--------------|----------------|------------|
| 9-4-17:11 | Full | 94-818 | Moloalo St | Commercial |
| 9-4-19:50 | Full | 94-819 | Farrington Hwy | Commercial |
| 9-4-19:61 | Partial | - | - | Commercial |



CITY & COUNTY OF HONOLULU
DEPARTMENT OF TRANSPORTATION SERVICES
RAPID TRANSIT DIVISION

HONOLULU HIGH-CAPACITY TRANSIT CORRIDOR PROJECT

Scale:

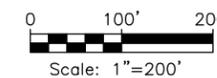

CONCEPTUAL RIGHT-OF-WAY PLANS


**RIGHT-OF-WAY PLAN & PROPERTY TABULATION
STA 630+00 TO STA 655+00**

SHEET 13 OF 59

Page No. 19 of 65

Drawing No:
RW011

Date:
11/07/08

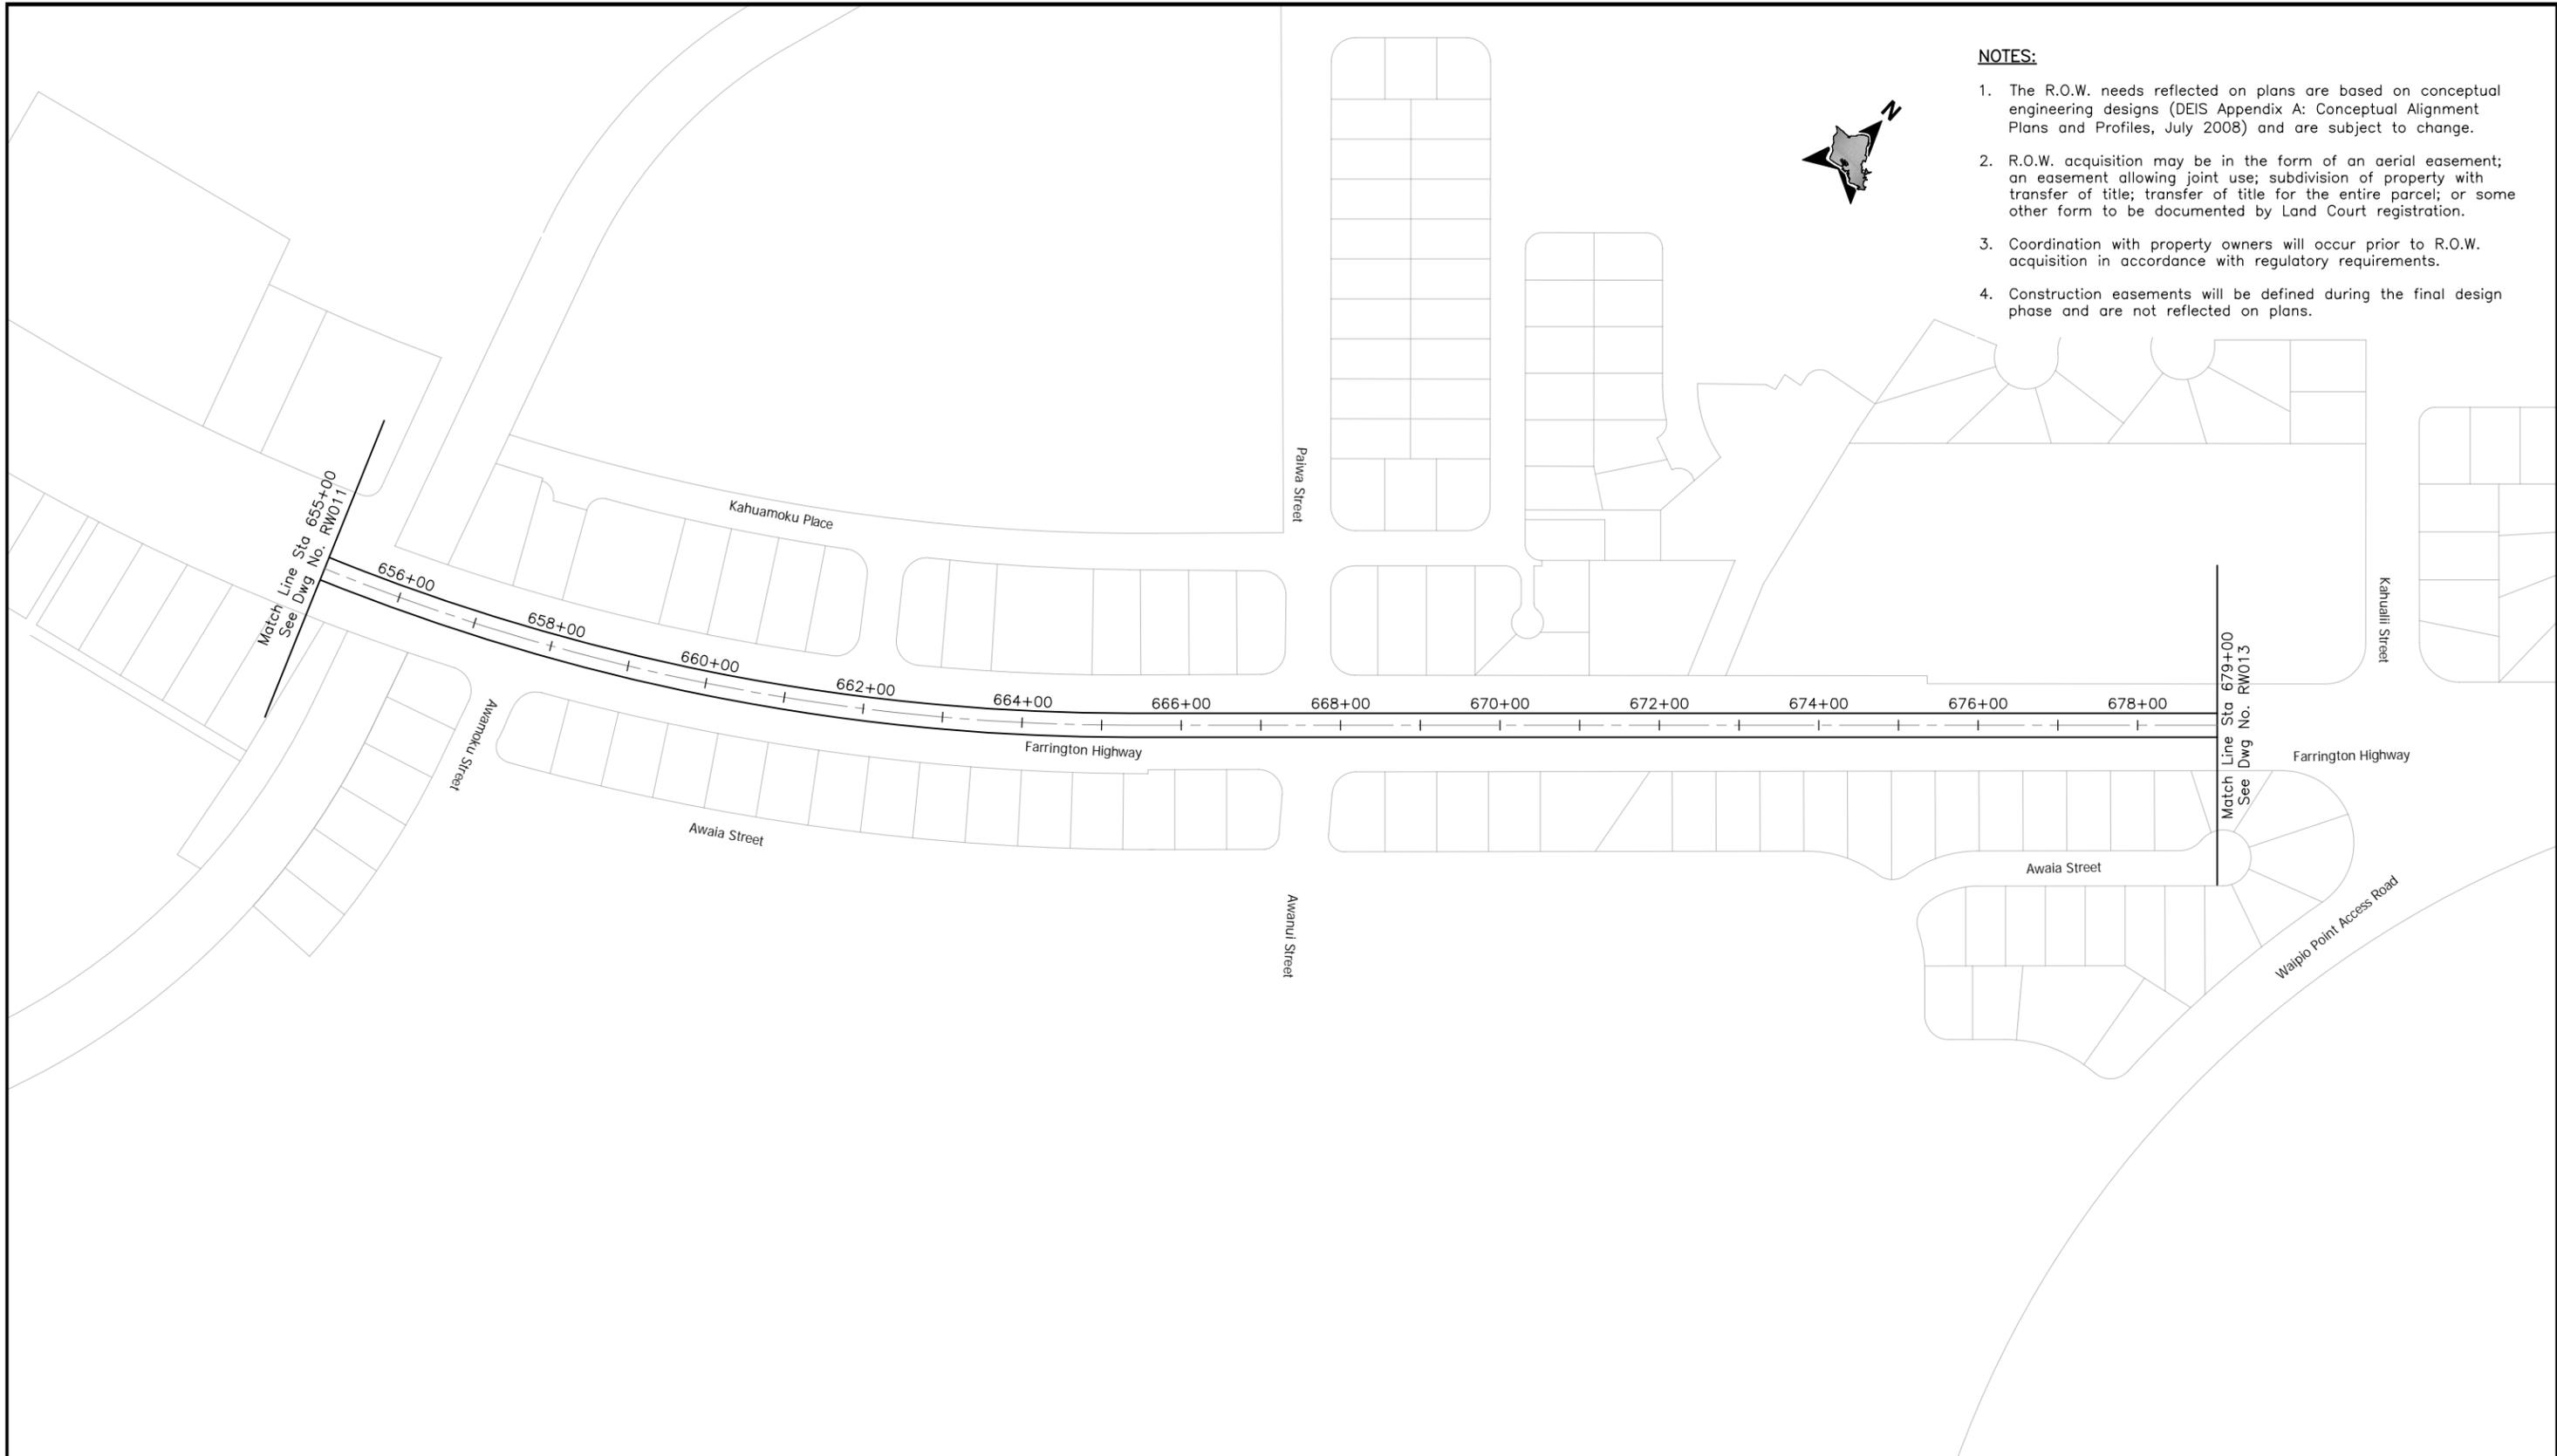

NOTES:


1. The R.O.W. needs reflected on plans are based on conceptual engineering designs (DEIS Appendix A: Conceptual Alignment Plans and Profiles, July 2008) and are subject to change.
2. R.O.W. acquisition may be in the form of an aerial easement; an easement allowing joint use; subdivision of property with transfer of title; transfer of title for the entire parcel; or some other form to be documented by Land Court registration.
3. Coordination with property owners will occur prior to R.O.W. acquisition in accordance with regulatory requirements.
4. Construction easements will be defined during the final design phase and are not reflected on plans.



CITY & COUNTY OF HONOLULU
DEPARTMENT OF TRANSPORTATION SERVICES
RAPID TRANSIT DIVISION

HONOLULU HIGH-CAPACITY TRANSIT CORRIDOR PROJECT

Scale:

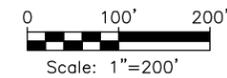

CONCEPTUAL RIGHT-OF-WAY PLANS

**RIGHT-OF-WAY PLAN & PROPERTY TABULATION
STA 655+00 TO STA 679+00**

SHEET 14 OF 59

Page No. 20 of 65


Drawing No: **RW012**

Date: 11/07/08

| TMK | Parcel Acquisitions | House Number | Street Name | Land Use |
|----------|---------------------|--------------|----------------|----------|
| 9-4-8:10 | Partial | - | - | Vacant |
| 9-4-8:20 | Partial | 94-1211 | Farrington Hwy | School |
| 9-4-8:25 | Partial | - | - | School |

NOTES:

1. The R.O.W. needs reflected on plans are based on conceptual engineering designs (DEIS Appendix A: Conceptual Alignment Plans and Profiles, July 2008) and are subject to change.
2. R.O.W. acquisition may be in the form of an aerial easement; an easement allowing joint use; subdivision of property with transfer of title; transfer of title for the entire parcel; or some other form to be documented by Land Court registration.
3. Coordination with property owners will occur prior to R.O.W. acquisition in accordance with regulatory requirements.
4. Construction easements will be defined during the final design phase and are not reflected on plans.

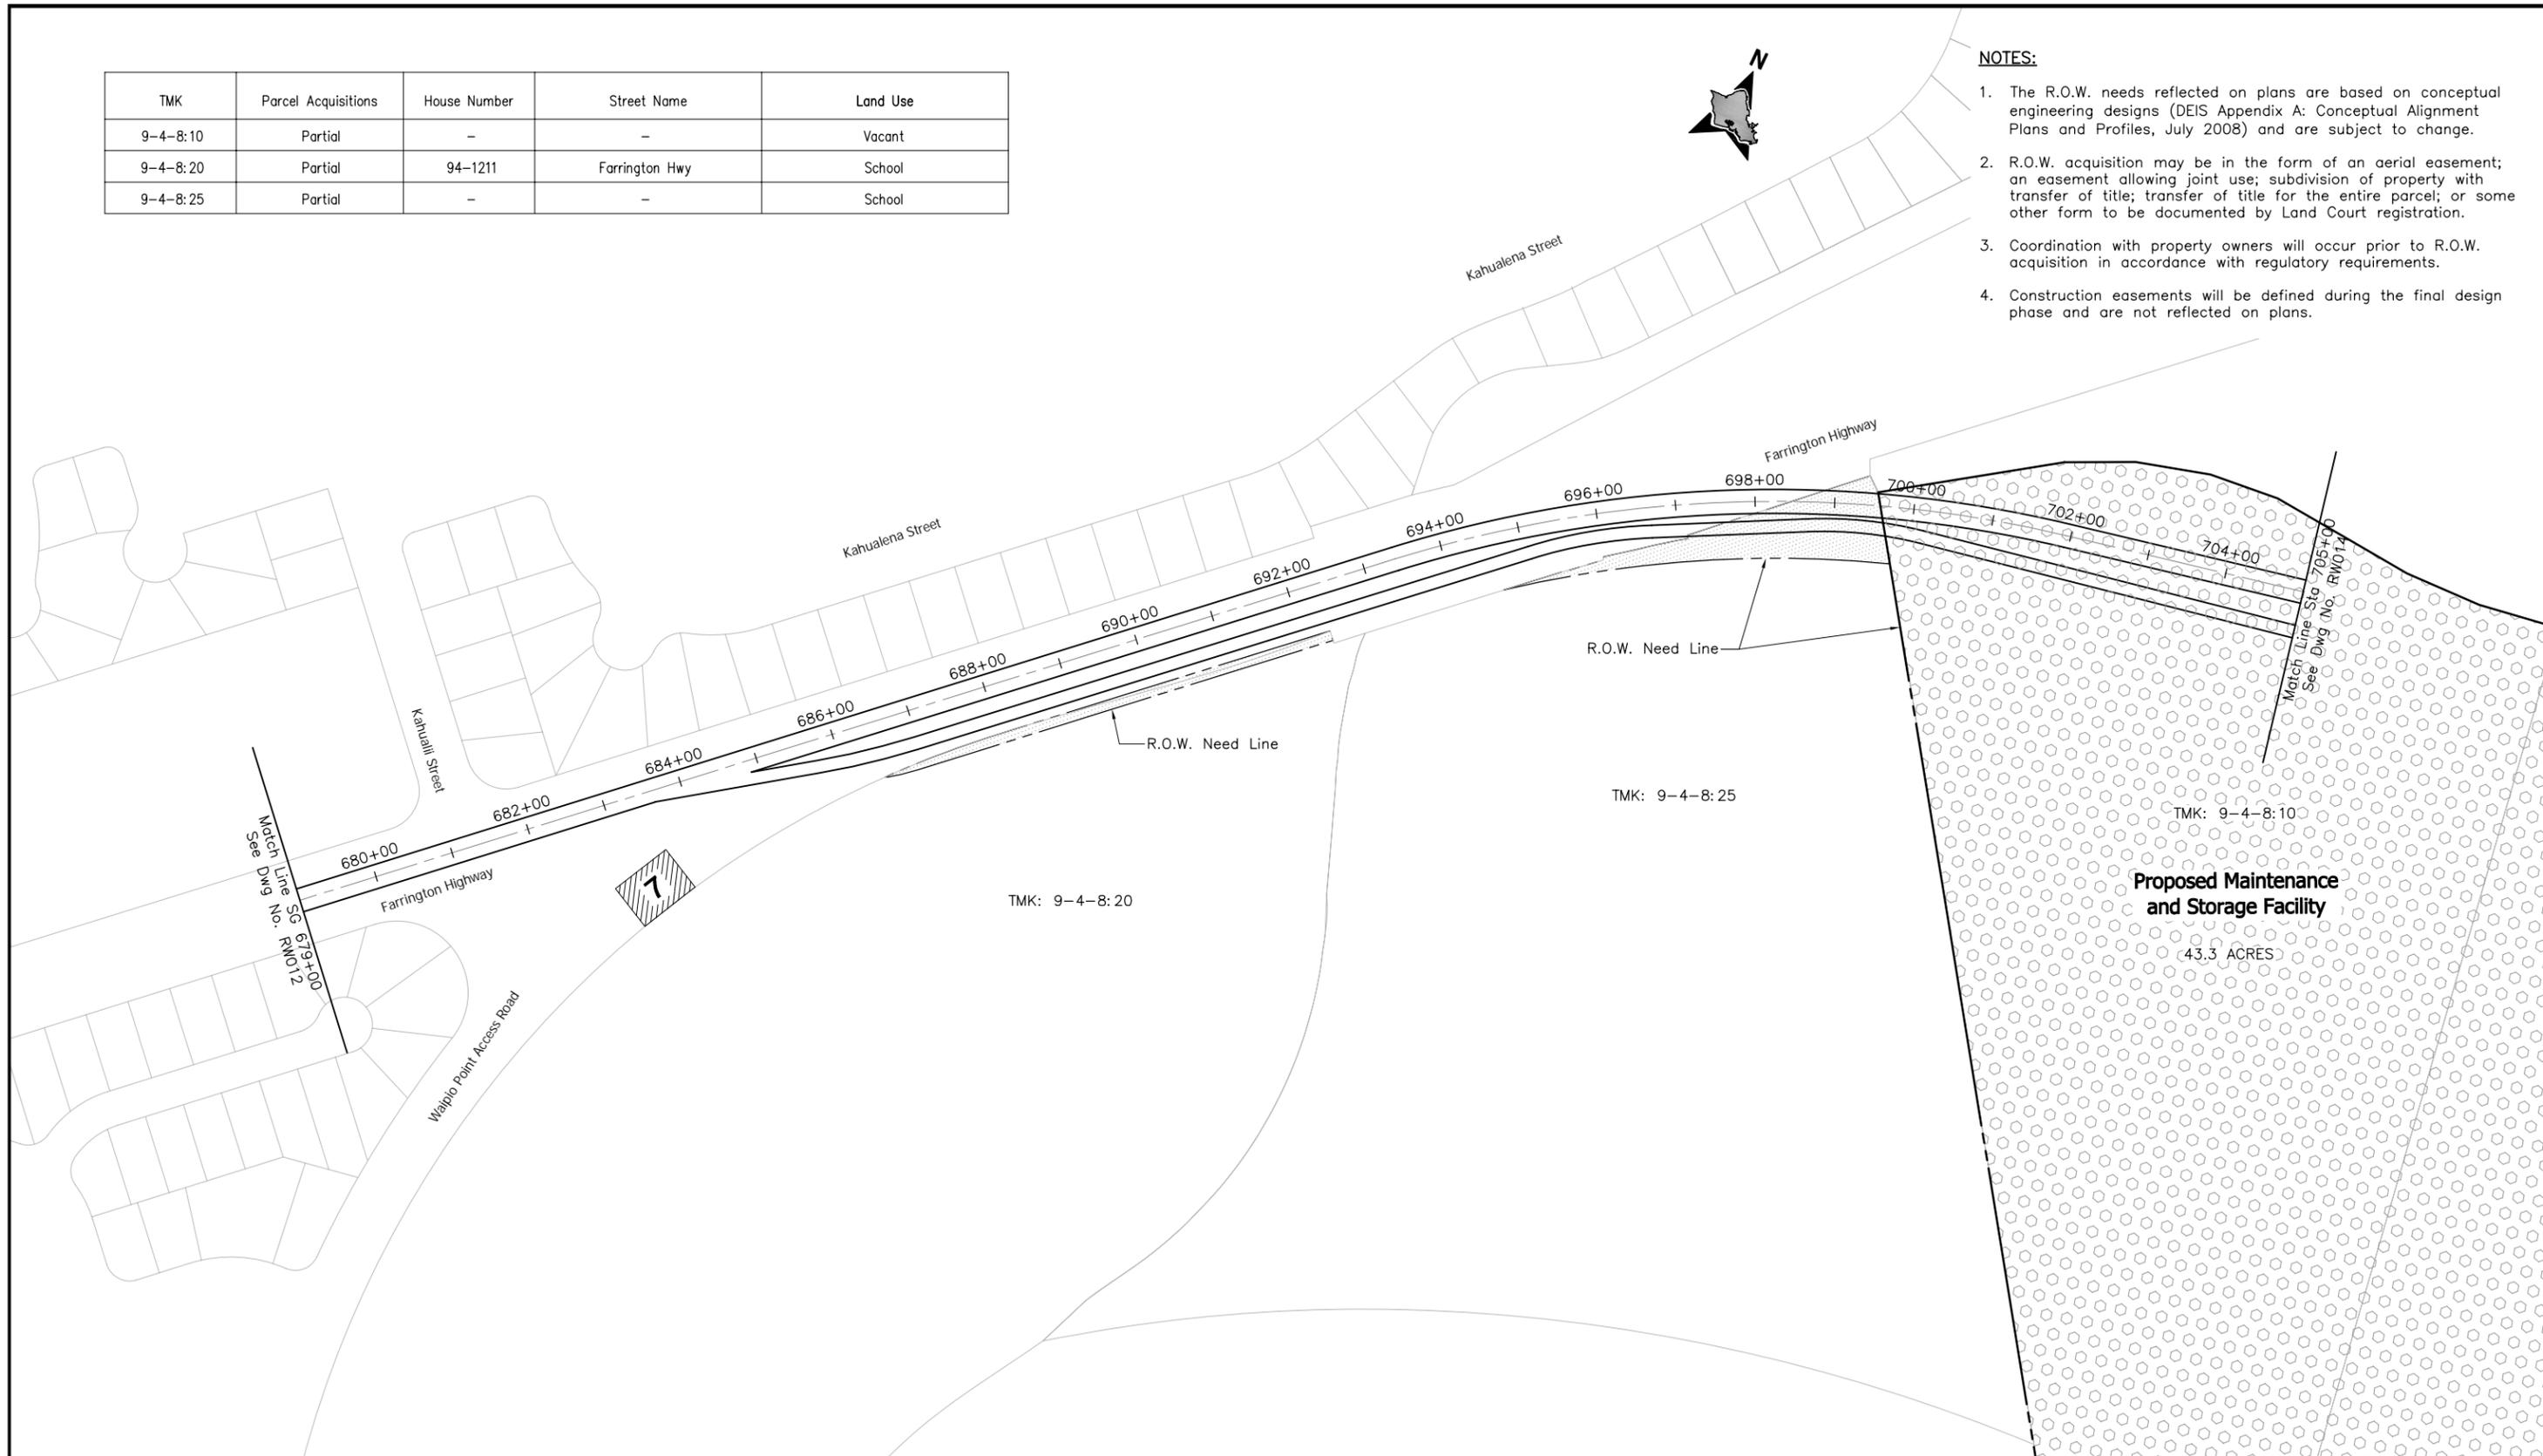

CITY & COUNTY OF HONOLULU
DEPARTMENT OF TRANSPORTATION SERVICES
RAPID TRANSIT DIVISION

HONOLULU HIGH-CAPACITY TRANSIT CORRIDOR PROJECT

Scale:



CONCEPTUAL RIGHT-OF-WAY PLANS

RIGHT-OF-WAY PLAN & PROPERTY TABULATION
STA 679+00 TO STA 705+00


SHEET 15 OF 59

Page No. 21 of 65

Drawing No: **RW013**

Date: 11/07/08

| TMK | Parcel Acquisitions | House Number | Street Name | Land Use |
|----------|---------------------|------------------------|----------------|------------------------|
| 9-4-8:10 | Partial | - | - | Vacant |
| 9-6-3:43 | Partial | - | - | Transportation/Utility |
| 9-6-3:44 | Partial | - | - | Vacant |
| 9-6-3:48 | Partial | 96-43, 96-45 96-129 | Ala Ika | School |
| 9-6-3:48 | Partial | 96-50 | Farrington Hwy | School |
| 9-6-4:19 | Partial | 96-71 | Farrington Hwy | Commercial |

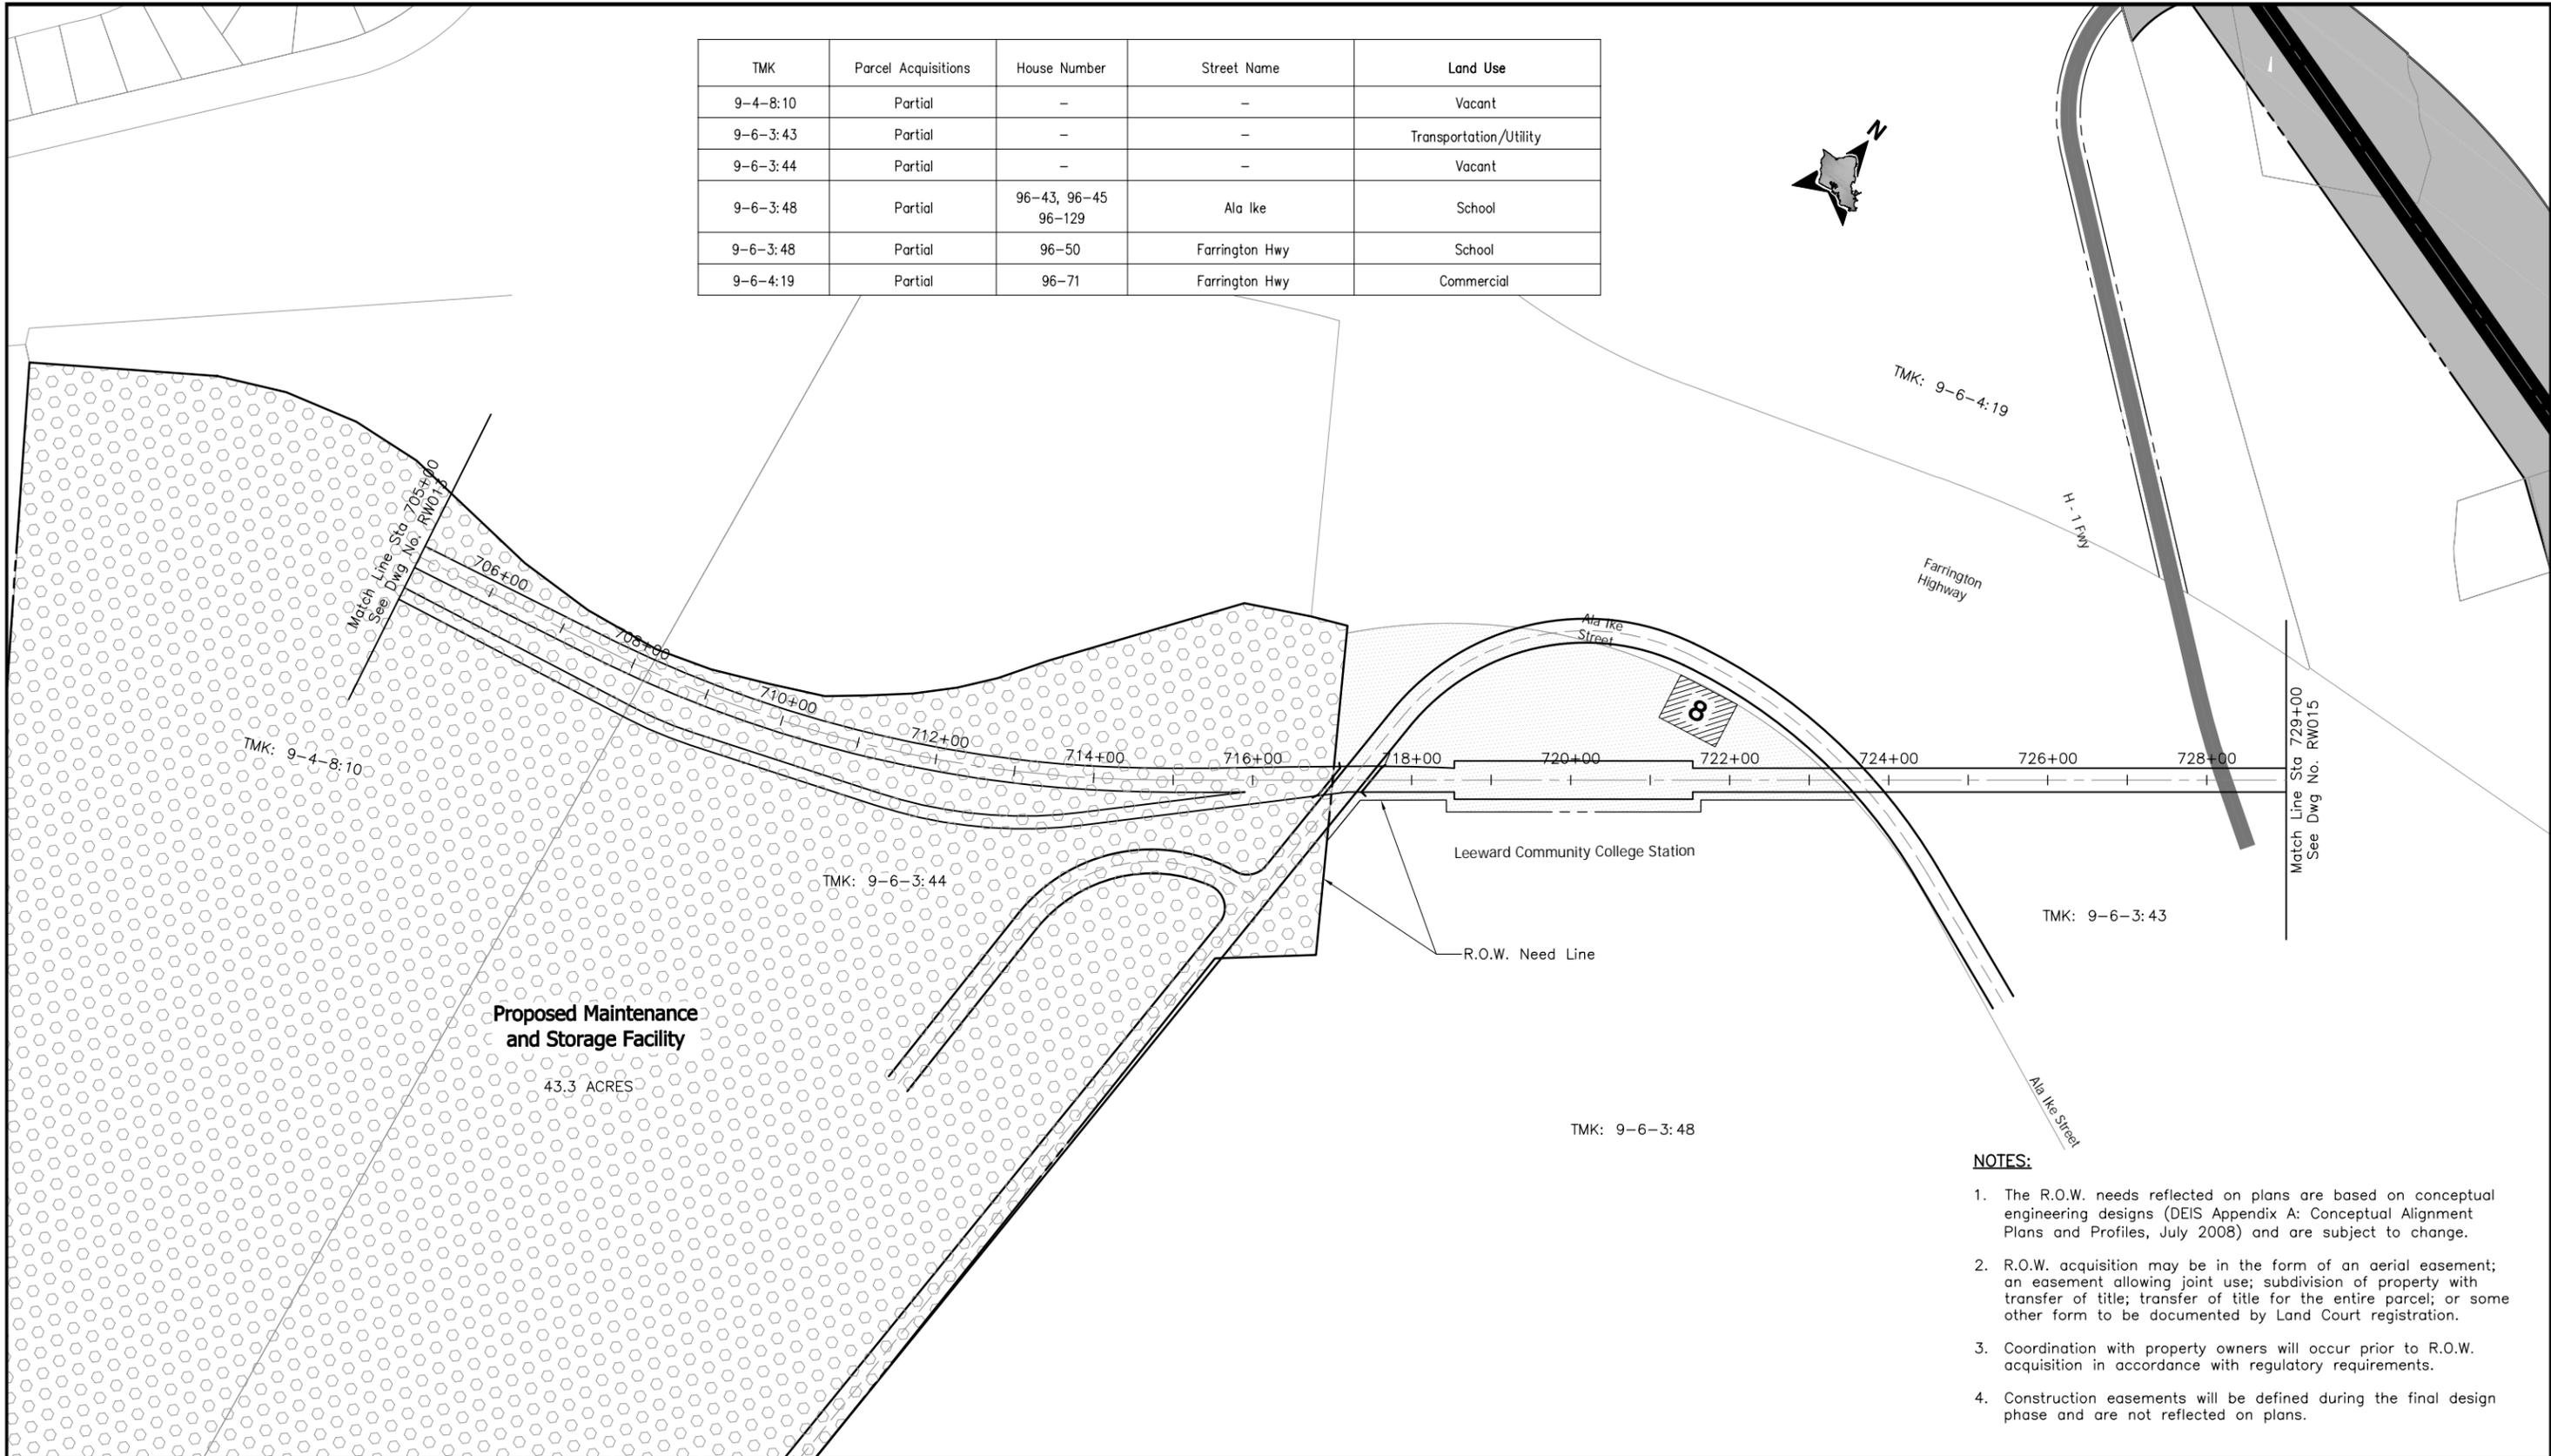


- NOTES:**
1. The R.O.W. needs reflected on plans are based on conceptual engineering designs (DEIS Appendix A: Conceptual Alignment Plans and Profiles, July 2008) and are subject to change.
 2. R.O.W. acquisition may be in the form of an aerial easement; an easement allowing joint use; subdivision of property with transfer of title; transfer of title for the entire parcel; or some other form to be documented by Land Court registration.
 3. Coordination with property owners will occur prior to R.O.W. acquisition in accordance with regulatory requirements.
 4. Construction easements will be defined during the final design phase and are not reflected on plans.



CITY & COUNTY OF HONOLULU
DEPARTMENT OF TRANSPORTATION SERVICES
RAPID TRANSIT DIVISION


HONOLULU HIGH-CAPACITY TRANSIT CORRIDOR PROJECT

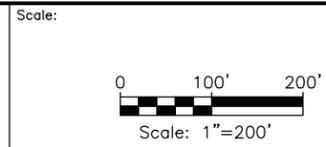

CONCEPTUAL RIGHT-OF-WAY PLANS
RIGHT-OF-WAY PLAN & PROPERTY TABULATION
STA 705+00 TO STA 729+00

SHEET 16 OF 59

| | |
|-------------|--------------|
| Page No. | 22 of 65 |
| Drawing No: | RW014 |
| Date: | 11/07/08 |

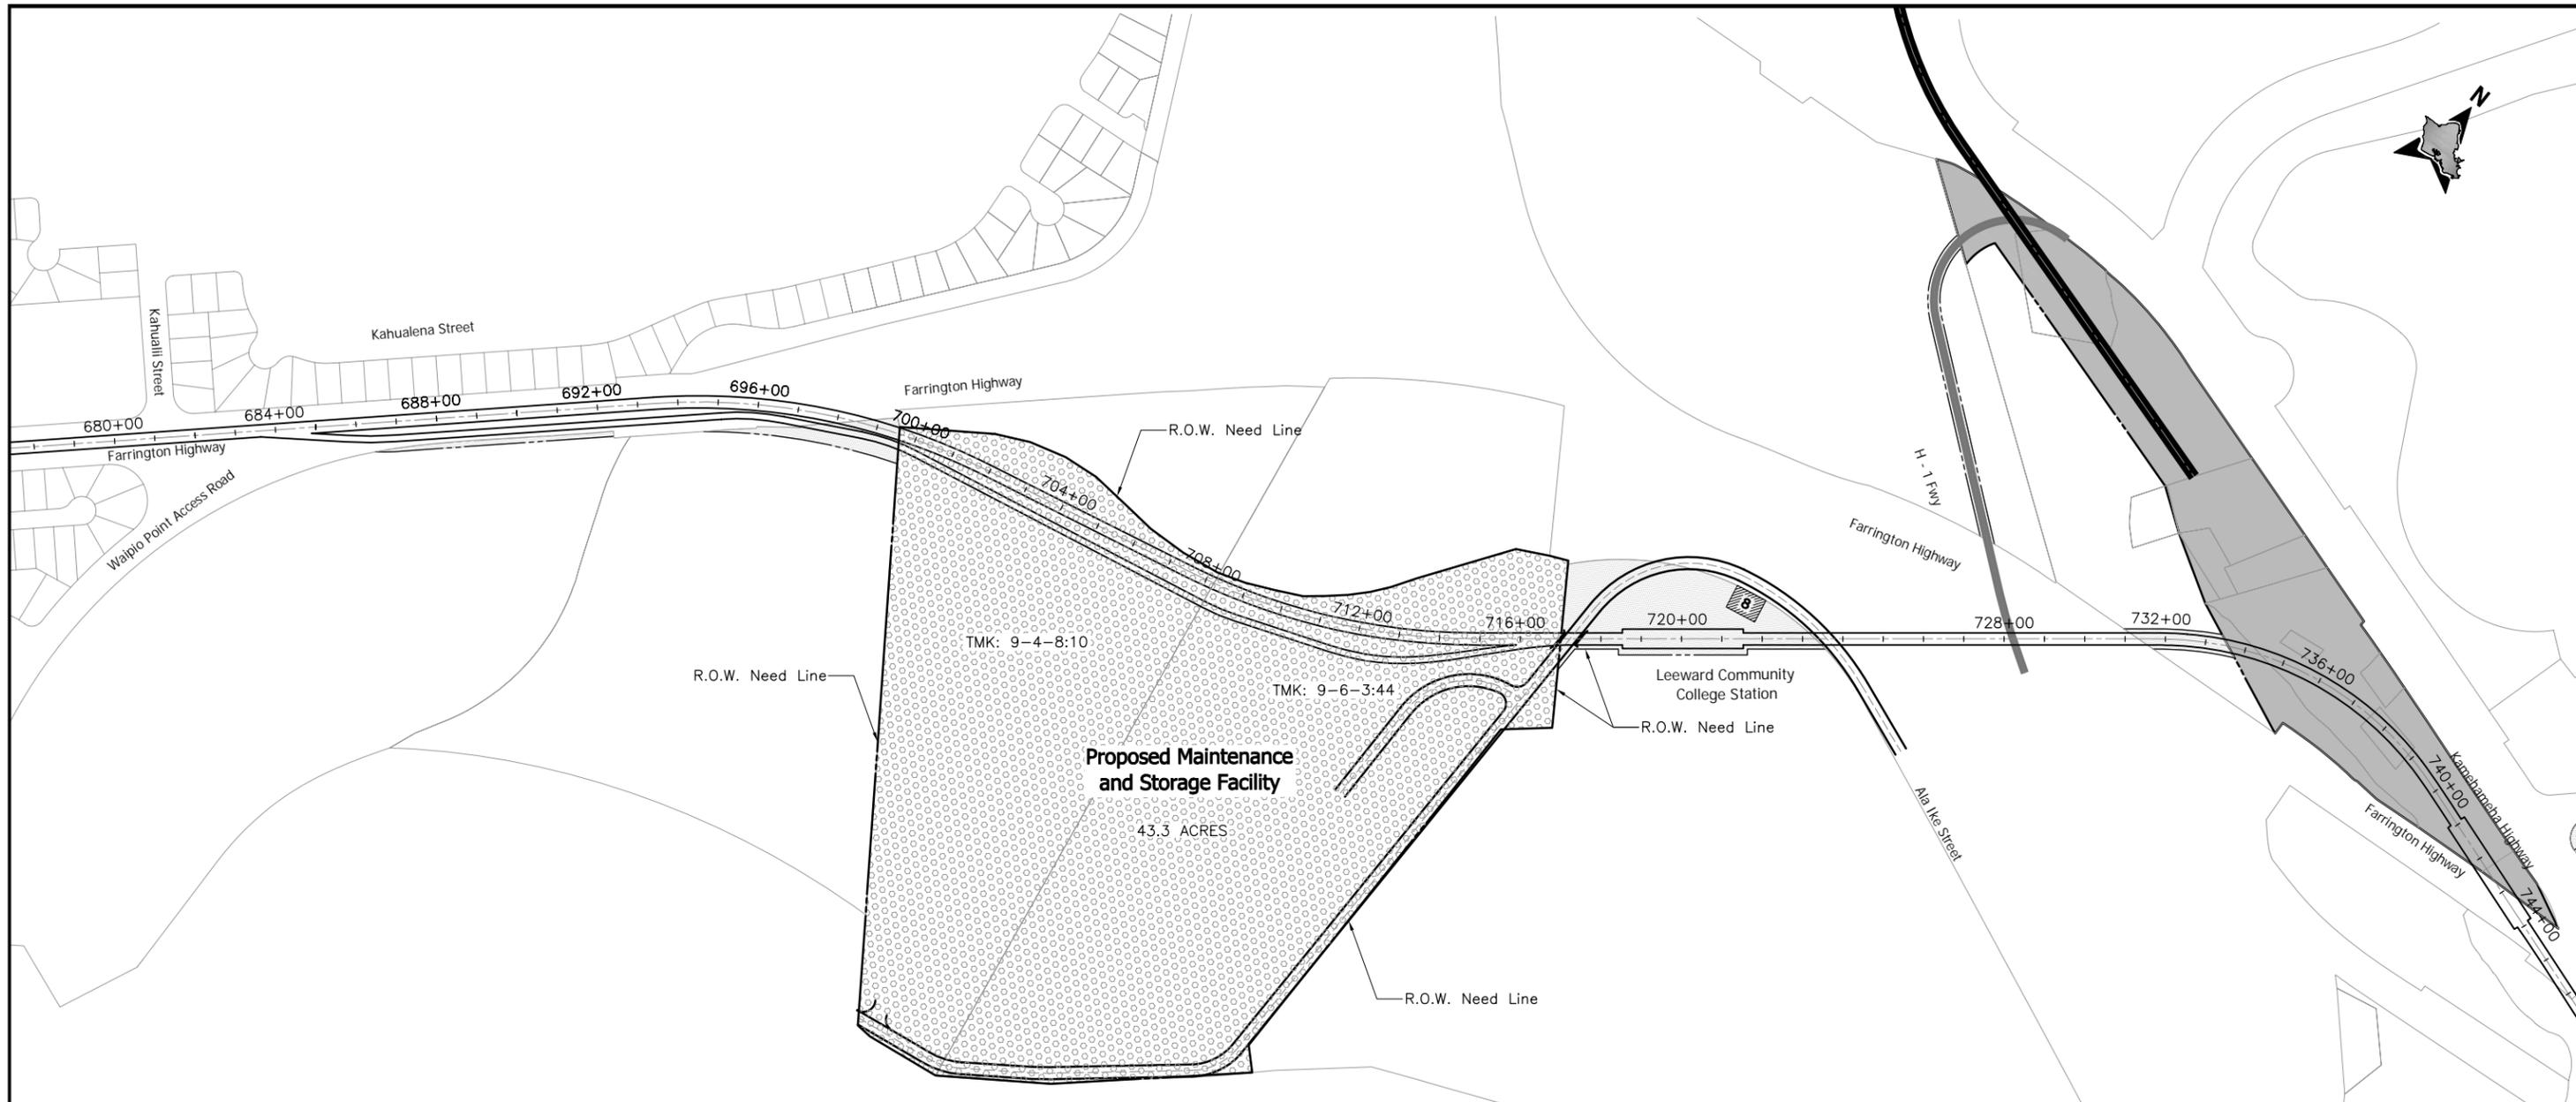

NOTES:

1. The R.O.W. needs reflected on plans are based on conceptual engineering designs (DEIS Appendix A: Conceptual Alignment Plans and Profiles, July 2008) and are subject to change.
2. R.O.W. acquisition may be in the form of an aerial easement; an easement allowing joint use; subdivision of property with transfer of title; transfer of title for the entire parcel; or some other form to be documented by Land Court registration.
3. Coordination with property owners will occur prior to R.O.W. acquisition in accordance with regulatory requirements.
4. Construction easements will be defined during the final design phase and are not reflected on plans.

| TMK | Parcel Acquisitions | House Number | Street Name | Land Use |
|----------|---------------------|--------------|-------------|----------|
| 9-4-8:10 | Partial | - | - | Vacant |
| 9-6-3:44 | Partial | - | - | Vacant |



CITY & COUNTY OF HONOLULU
DEPARTMENT OF TRANSPORTATION SERVICES
RAPID TRANSIT DIVISION

HONOLULU HIGH-CAPACITY TRANSIT CORRIDOR PROJECT

Scale:



CONCEPTUAL RIGHT-OF-WAY PLANS
RIGHT-OF-WAY PLAN & PROPERTY TABULATION
LCC YARD

SHEET 17 OF 59


Page No. 23 of 65

Drawing No: **RW014a**

Date: 11/07/08

NOTES:

1. The R.O.W. needs reflected on plans are based on conceptual engineering designs (DEIS Appendix A: Conceptual Alignment Plans and Profiles, July 2008) and are subject to change.
2. R.O.W. acquisition may be in the form of an aerial easement; an easement allowing joint use; subdivision of property with transfer of title; transfer of title for the entire parcel; or some other form to be documented by Land Court registration.
3. Coordination with property owners will occur prior to R.O.W. acquisition in accordance with regulatory requirements.
4. Construction easements will be defined during the final design phase and are not reflected on plans.

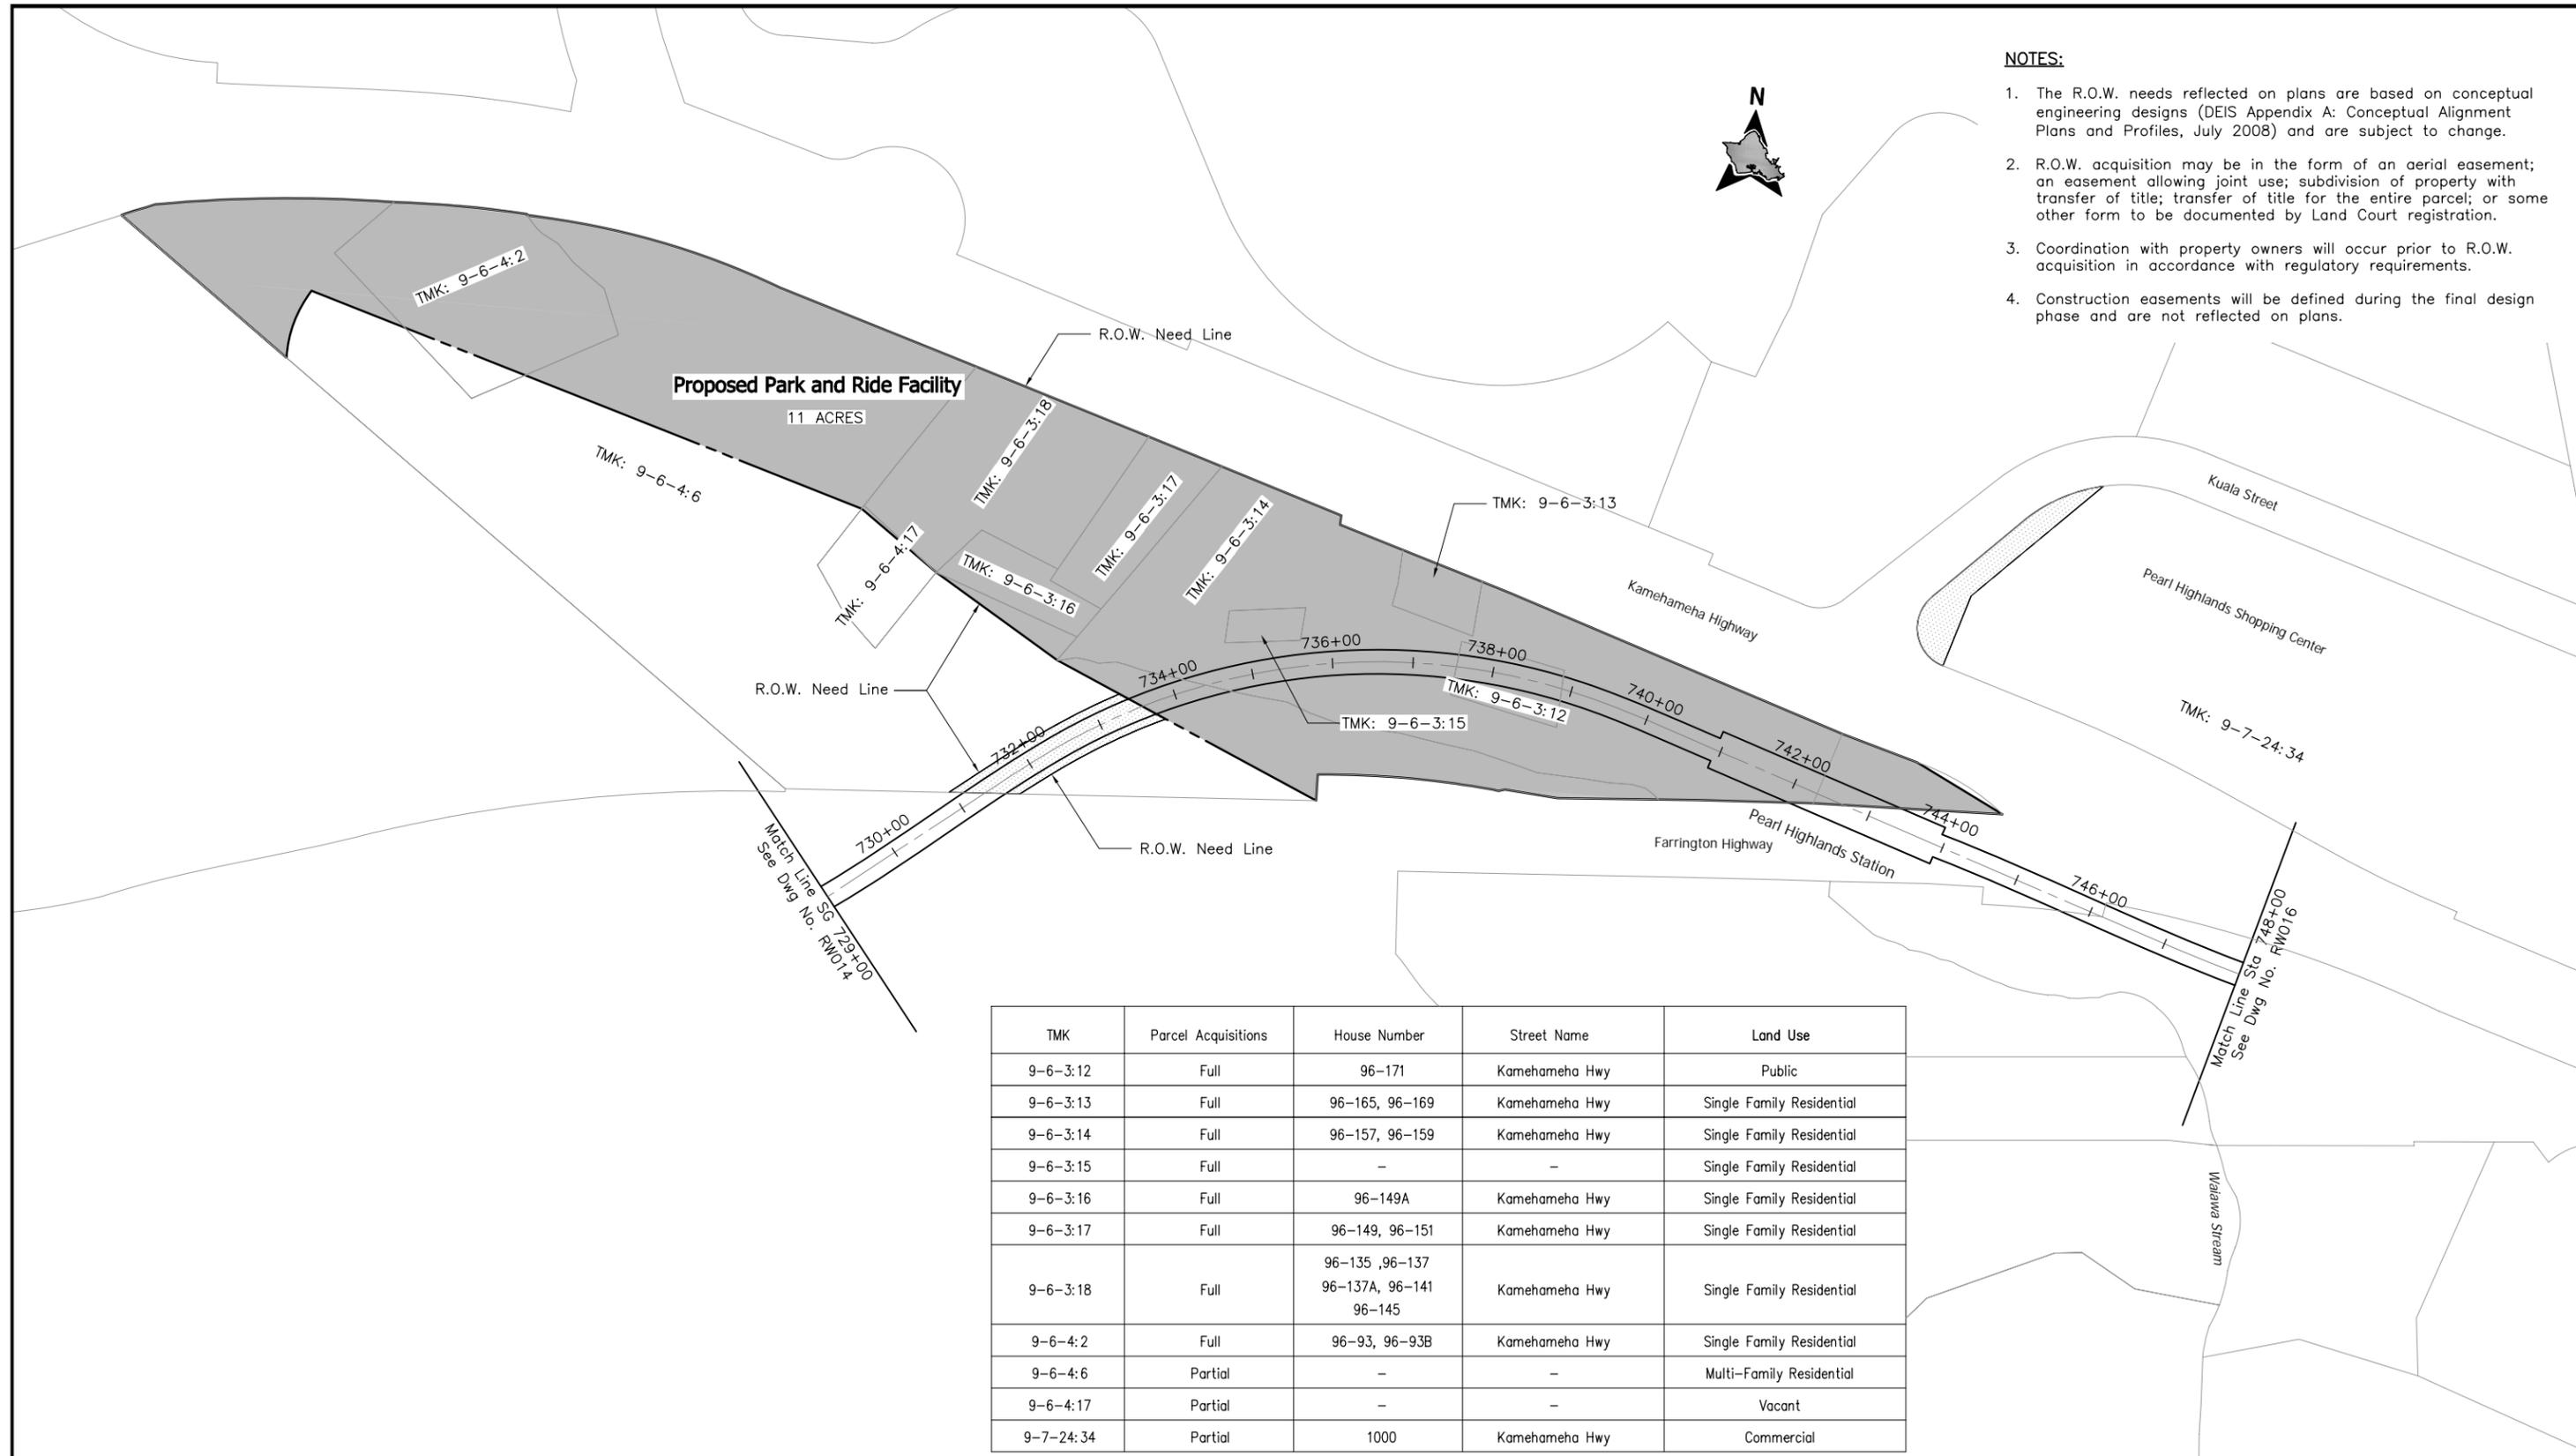


| TMK | Parcel Acquisitions | House Number | Street Name | Land Use |
|-----------|---------------------|---|----------------|---------------------------|
| 9-6-3:12 | Full | 96-171 | Kamehameha Hwy | Public |
| 9-6-3:13 | Full | 96-165, 96-169 | Kamehameha Hwy | Single Family Residential |
| 9-6-3:14 | Full | 96-157, 96-159 | Kamehameha Hwy | Single Family Residential |
| 9-6-3:15 | Full | - | - | Single Family Residential |
| 9-6-3:16 | Full | 96-149A | Kamehameha Hwy | Single Family Residential |
| 9-6-3:17 | Full | 96-149, 96-151 | Kamehameha Hwy | Single Family Residential |
| 9-6-3:18 | Full | 96-135, 96-137 96-137A, 96-141 96-145 | Kamehameha Hwy | Single Family Residential |
| 9-6-4:2 | Full | 96-93, 96-93B | Kamehameha Hwy | Single Family Residential |
| 9-6-4:6 | Partial | - | - | Multi-Family Residential |
| 9-6-4:17 | Partial | - | - | Vacant |
| 9-7-24:34 | Partial | 1000 | Kamehameha Hwy | Commercial |



CITY & COUNTY OF HONOLULU
DEPARTMENT OF TRANSPORTATION SERVICES
RAPID TRANSIT DIVISION

HONOLULU HIGH-CAPACITY TRANSIT CORRIDOR PROJECT

Scale:

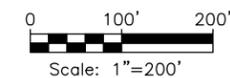

CONCEPTUAL RIGHT-OF-WAY PLANS

**RIGHT-OF-WAY PLAN & PROPERTY TABULATION
STA 729+00 TO STA 748+00**

SHEET 18 OF 59

Page No. 24 of 65

Drawing No:


RW015

Date:

11/07/08

NOTES:

1. The R.O.W. needs reflected on plans are based on conceptual engineering designs (DEIS Appendix A: Conceptual Alignment Plans and Profiles, July 2008) and are subject to change.
2. R.O.W. acquisition may be in the form of an aerial easement; an easement allowing joint use; subdivision of property with transfer of title; transfer of title for the entire parcel; or some other form to be documented by Land Court registration.
3. Coordination with property owners will occur prior to R.O.W. acquisition in accordance with regulatory requirements.
4. Construction easements will be defined during the final design phase and are not reflected on plans.

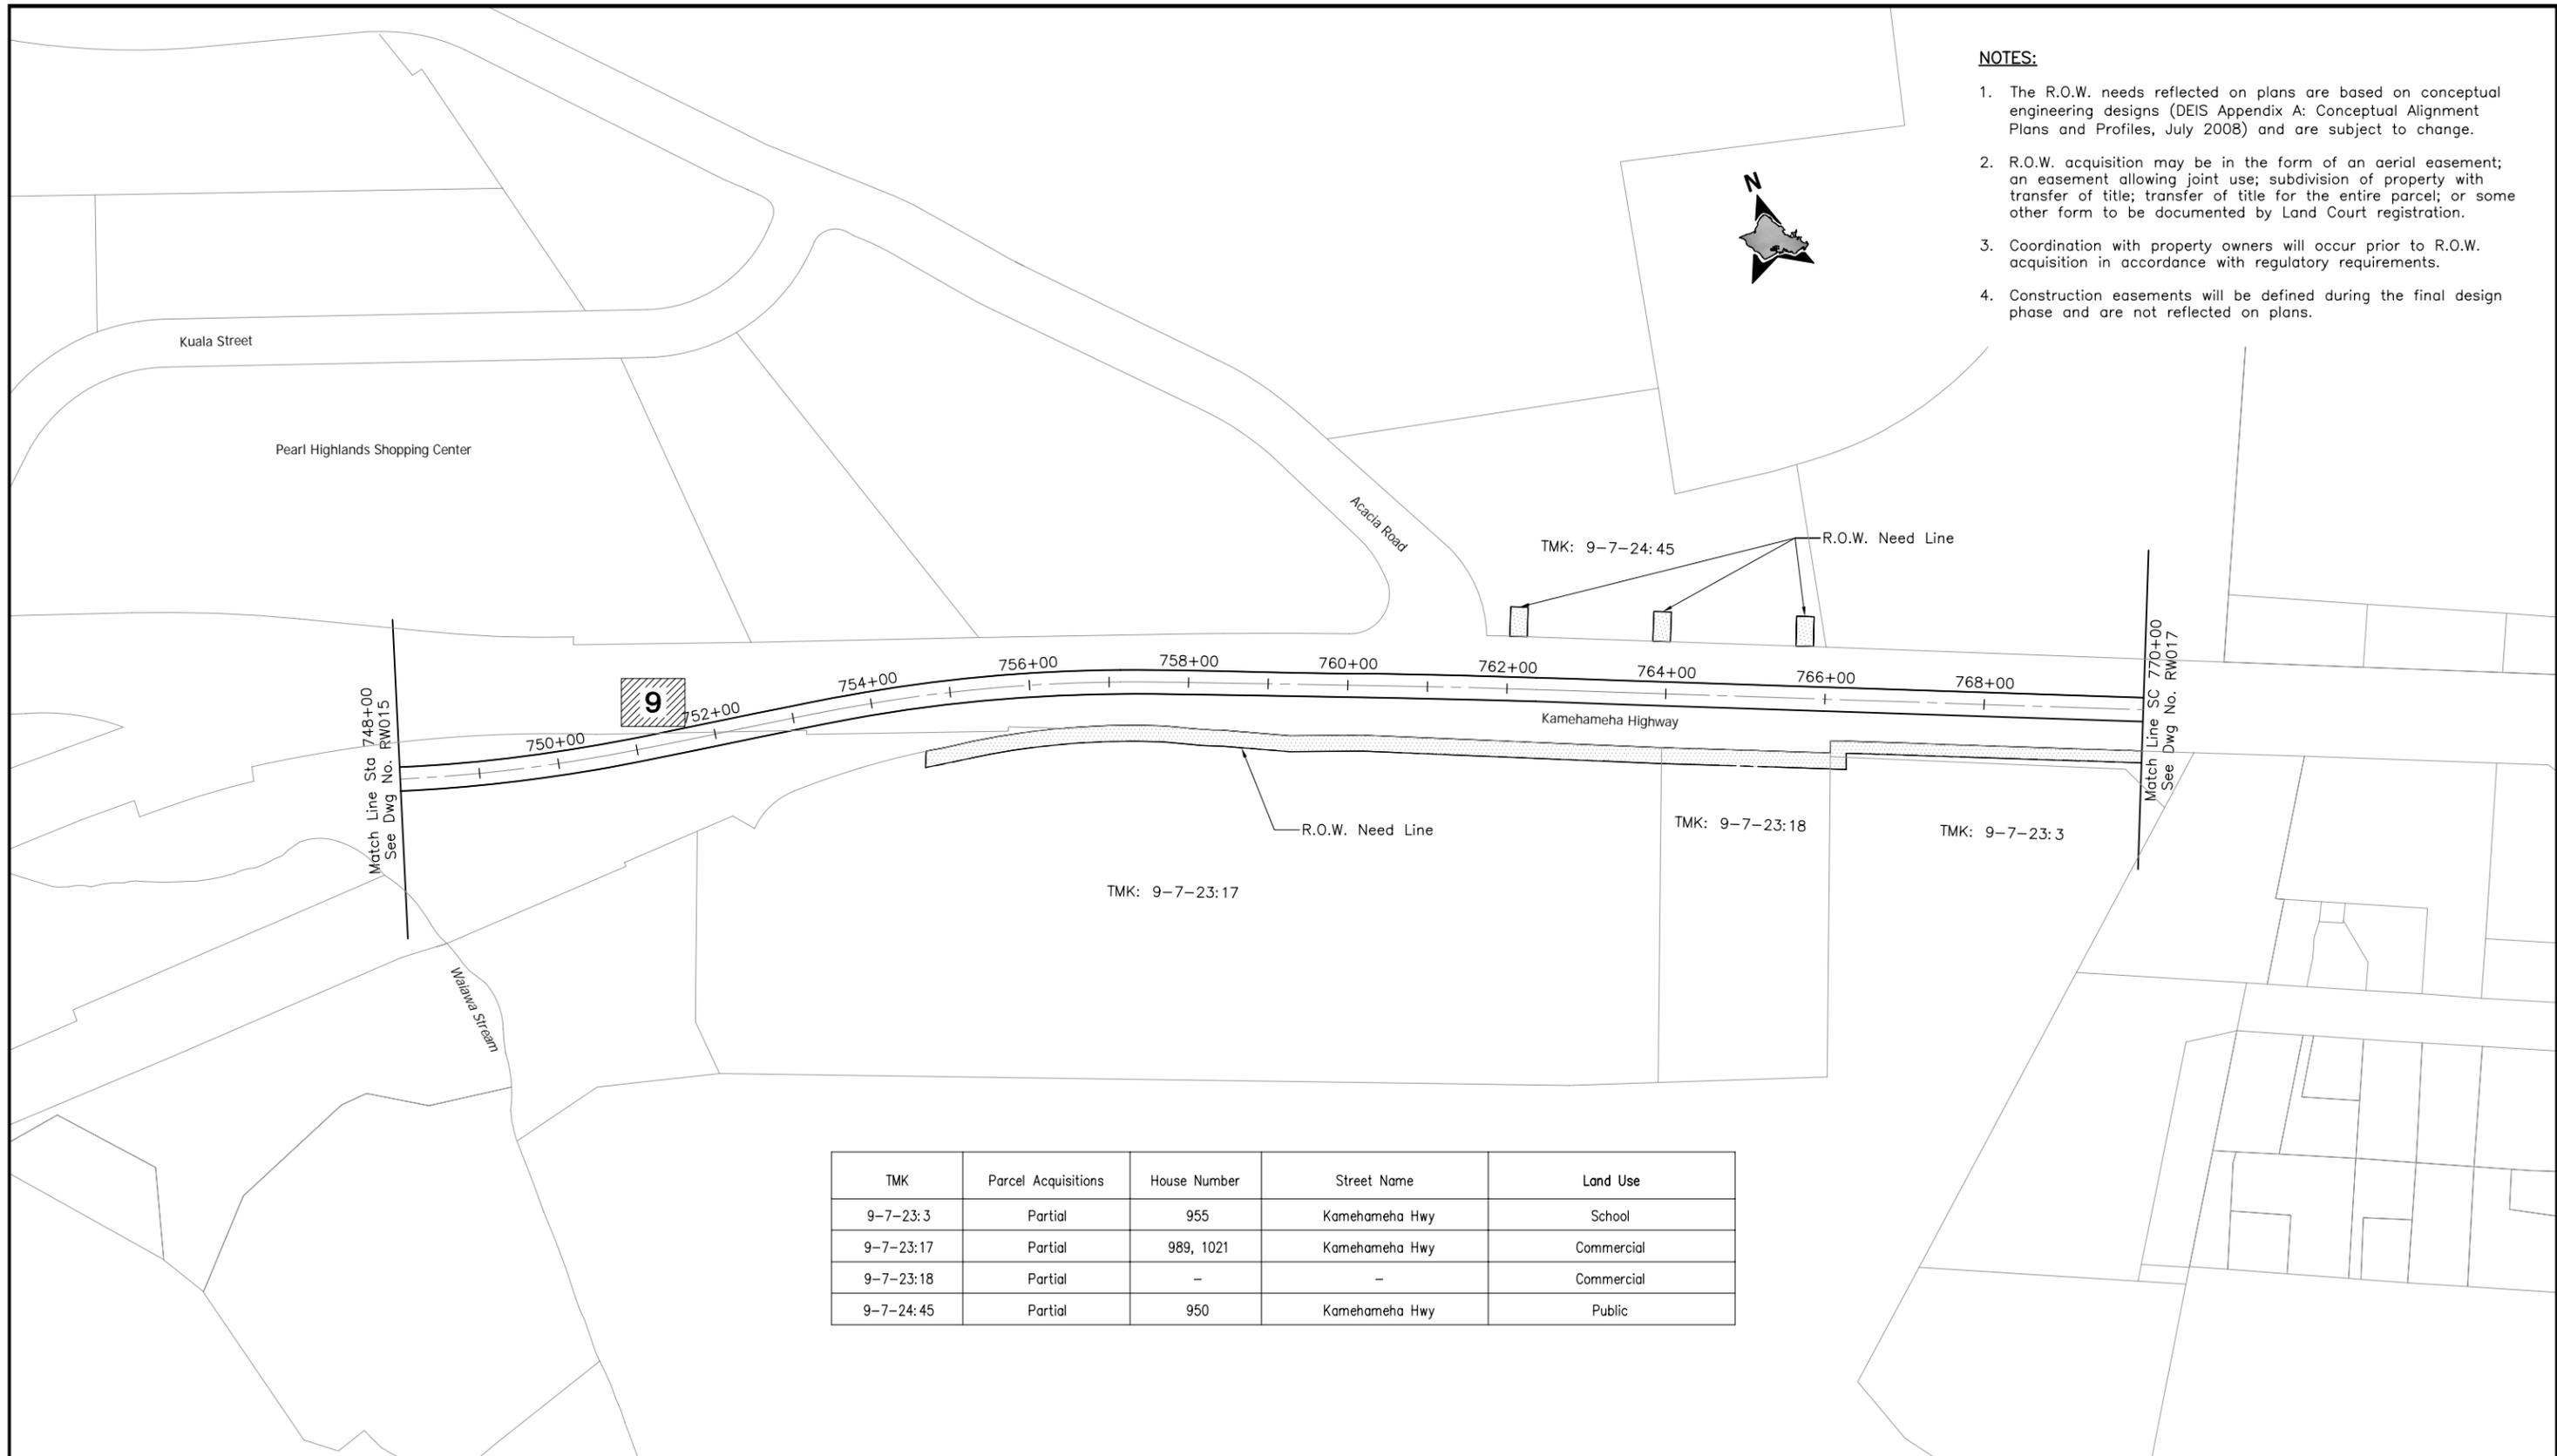

| TMK | Parcel Acquisitions | House Number | Street Name | Land Use |
|-----------|---------------------|--------------|----------------|------------|
| 9-7-23:3 | Partial | 955 | Kamehameha Hwy | School |
| 9-7-23:17 | Partial | 989, 1021 | Kamehameha Hwy | Commercial |
| 9-7-23:18 | Partial | - | - | Commercial |
| 9-7-24:45 | Partial | 950 | Kamehameha Hwy | Public |



CITY & COUNTY OF HONOLULU
DEPARTMENT OF TRANSPORTATION SERVICES
RAPID TRANSIT DIVISION

HONOLULU HIGH-CAPACITY TRANSIT CORRIDOR PROJECT

Scale:



CONCEPTUAL RIGHT-OF-WAY PLANS

**RIGHT-OF-WAY PLAN & PROPERTY TABULATION
STA 748+00 TO STA 770+00**

SHEET 19 OF 59

Page No. 25 of 65

Drawing No:


RW016

Date:

11/07/08

NOTES:

1. The R.O.W. needs reflected on plans are based on conceptual engineering designs (DEIS Appendix A: Conceptual Alignment Plans and Profiles, July 2008) and are subject to change.
2. R.O.W. acquisition may be in the form of an aerial easement; an easement allowing joint use; subdivision of property with transfer of title; transfer of title for the entire parcel; or some other form to be documented by Land Court registration.
3. Coordination with property owners will occur prior to R.O.W. acquisition in accordance with regulatory requirements.
4. Construction easements will be defined during the final design phase and are not reflected on plans.

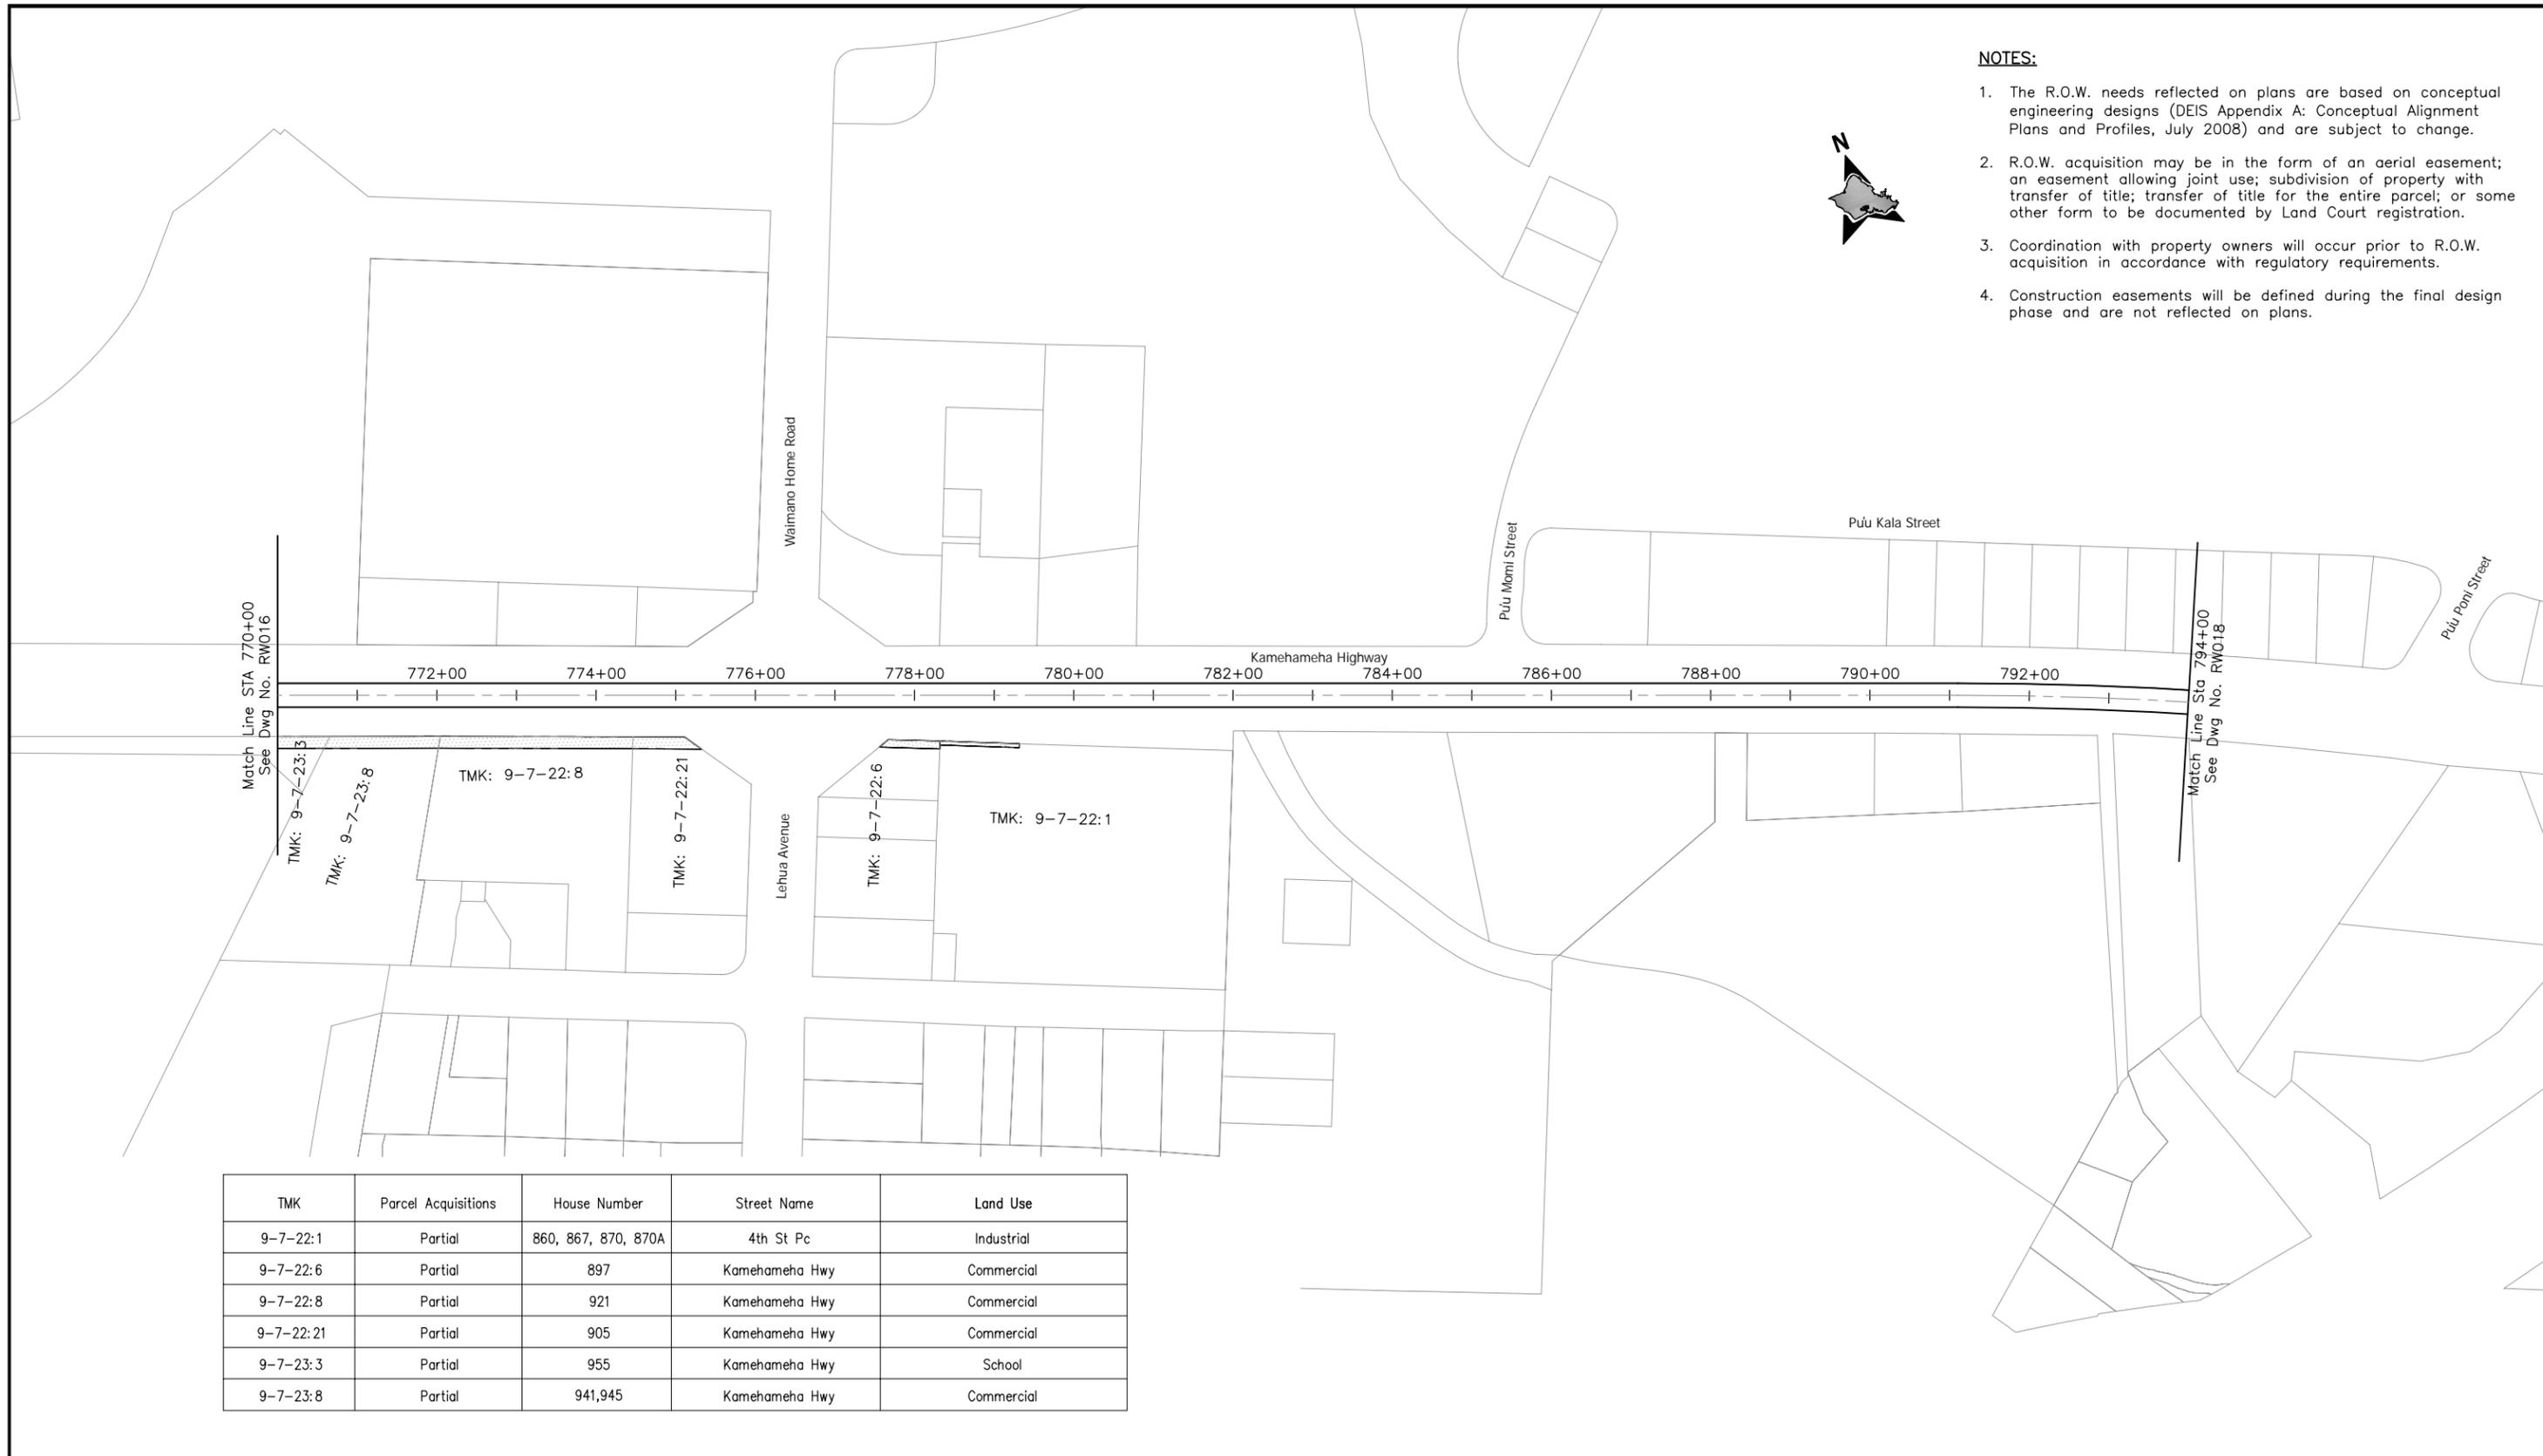


| TMK | Parcel Acquisitions | House Number | Street Name | Land Use |
|-----------|---------------------|---------------------|----------------|------------|
| 9-7-22:1 | Partial | 860, 867, 870, 870A | 4th St Pc | Industrial |
| 9-7-22:6 | Partial | 897 | Kamehameha Hwy | Commercial |
| 9-7-22:8 | Partial | 921 | Kamehameha Hwy | Commercial |
| 9-7-22:21 | Partial | 905 | Kamehameha Hwy | Commercial |
| 9-7-23:3 | Partial | 955 | Kamehameha Hwy | School |
| 9-7-23:8 | Partial | 941,945 | Kamehameha Hwy | Commercial |



CITY & COUNTY OF HONOLULU
DEPARTMENT OF TRANSPORTATION SERVICES
RAPID TRANSIT DIVISION

HONOLULU HIGH-CAPACITY TRANSIT CORRIDOR PROJECT

Scale:

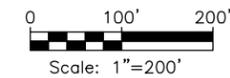

CONCEPTUAL RIGHT-OF-WAY PLANS

RIGHT-OF-WAY PLAN & PROPERTY TABULATION
STA 770+00 TO STA 794+00

SHEET 20 OF 59

Page No. 26 of 65

Drawing No: **RW017**

Date: 11/07/08

NOTES:

1. The R.O.W. needs reflected on plans are based on conceptual engineering designs (DEIS Appendix A: Conceptual Alignment Plans and Profiles, July 2008) and are subject to change.
2. R.O.W. acquisition may be in the form of an aerial easement; an easement allowing joint use; subdivision of property with transfer of title; transfer of title for the entire parcel; or some other form to be documented by Land Court registration.
3. Coordination with property owners will occur prior to R.O.W. acquisition in accordance with regulatory requirements.
4. Construction easements will be defined during the final design phase and are not reflected on plans.



CITY & COUNTY OF HONOLULU
DEPARTMENT OF TRANSPORTATION SERVICES
RAPID TRANSIT DIVISION

HONOLULU HIGH-CAPACITY TRANSIT CORRIDOR PROJECT

Scale:

CONCEPTUAL RIGHT-OF-WAY PLANS
RIGHT-OF-WAY PLAN & PROPERTY TABULATION
STA 794+00 TO STA 817+00

SHEET 21 OF 59

Page No. 27 of 65

Drawing No: **RW018**

Date: 11/07/08



NOTES:

1. The R.O.W. needs reflected on plans are based on conceptual engineering designs (DEIS Appendix A: Conceptual Alignment Plans and Profiles, July 2008) and are subject to change.
2. R.O.W. acquisition may be in the form of an aerial easement; an easement allowing joint use; subdivision of property with transfer of title; transfer of title for the entire parcel; or some other form to be documented by Land Court registration.
3. Coordination with property owners will occur prior to R.O.W. acquisition in accordance with regulatory requirements.
4. Construction easements will be defined during the final design phase and are not reflected on plans.



Match Line Sta 817+00
See Dwg No. RW018

Match Line Sta 840+00
See Dwg No. RW020

818+00 820+00 822+00 824+00 826+00 828+00 830+00 832+00 834+00 836+00 838+00


Kamehameha Highway



CITY & COUNTY OF HONOLULU
DEPARTMENT OF TRANSPORTATION SERVICES
RAPID TRANSIT DIVISION

HONOLULU HIGH-CAPACITY TRANSIT CORRIDOR PROJECT

Scale:

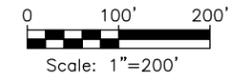

CONCEPTUAL RIGHT-OF-WAY PLANS

**RIGHT-OF-WAY PLAN & PROPERTY TABULATION
STA 817+00 TO STA 840+00**

SHEET 22 OF 59

Page No. 28 of 65


Drawing No:

RW019

Date: 11/07/08

NOTES:

1. The R.O.W. needs reflected on plans are based on conceptual engineering designs (DEIS Appendix A: Conceptual Alignment Plans and Profiles, July 2008) and are subject to change.
2. R.O.W. acquisition may be in the form of an aerial easement; an easement allowing joint use; subdivision of property with transfer of title; transfer of title for the entire parcel; or some other form to be documented by Land Court registration.
3. Coordination with property owners will occur prior to R.O.W. acquisition in accordance with regulatory requirements.
4. Construction easements will be defined during the final design phase and are not reflected on plans.

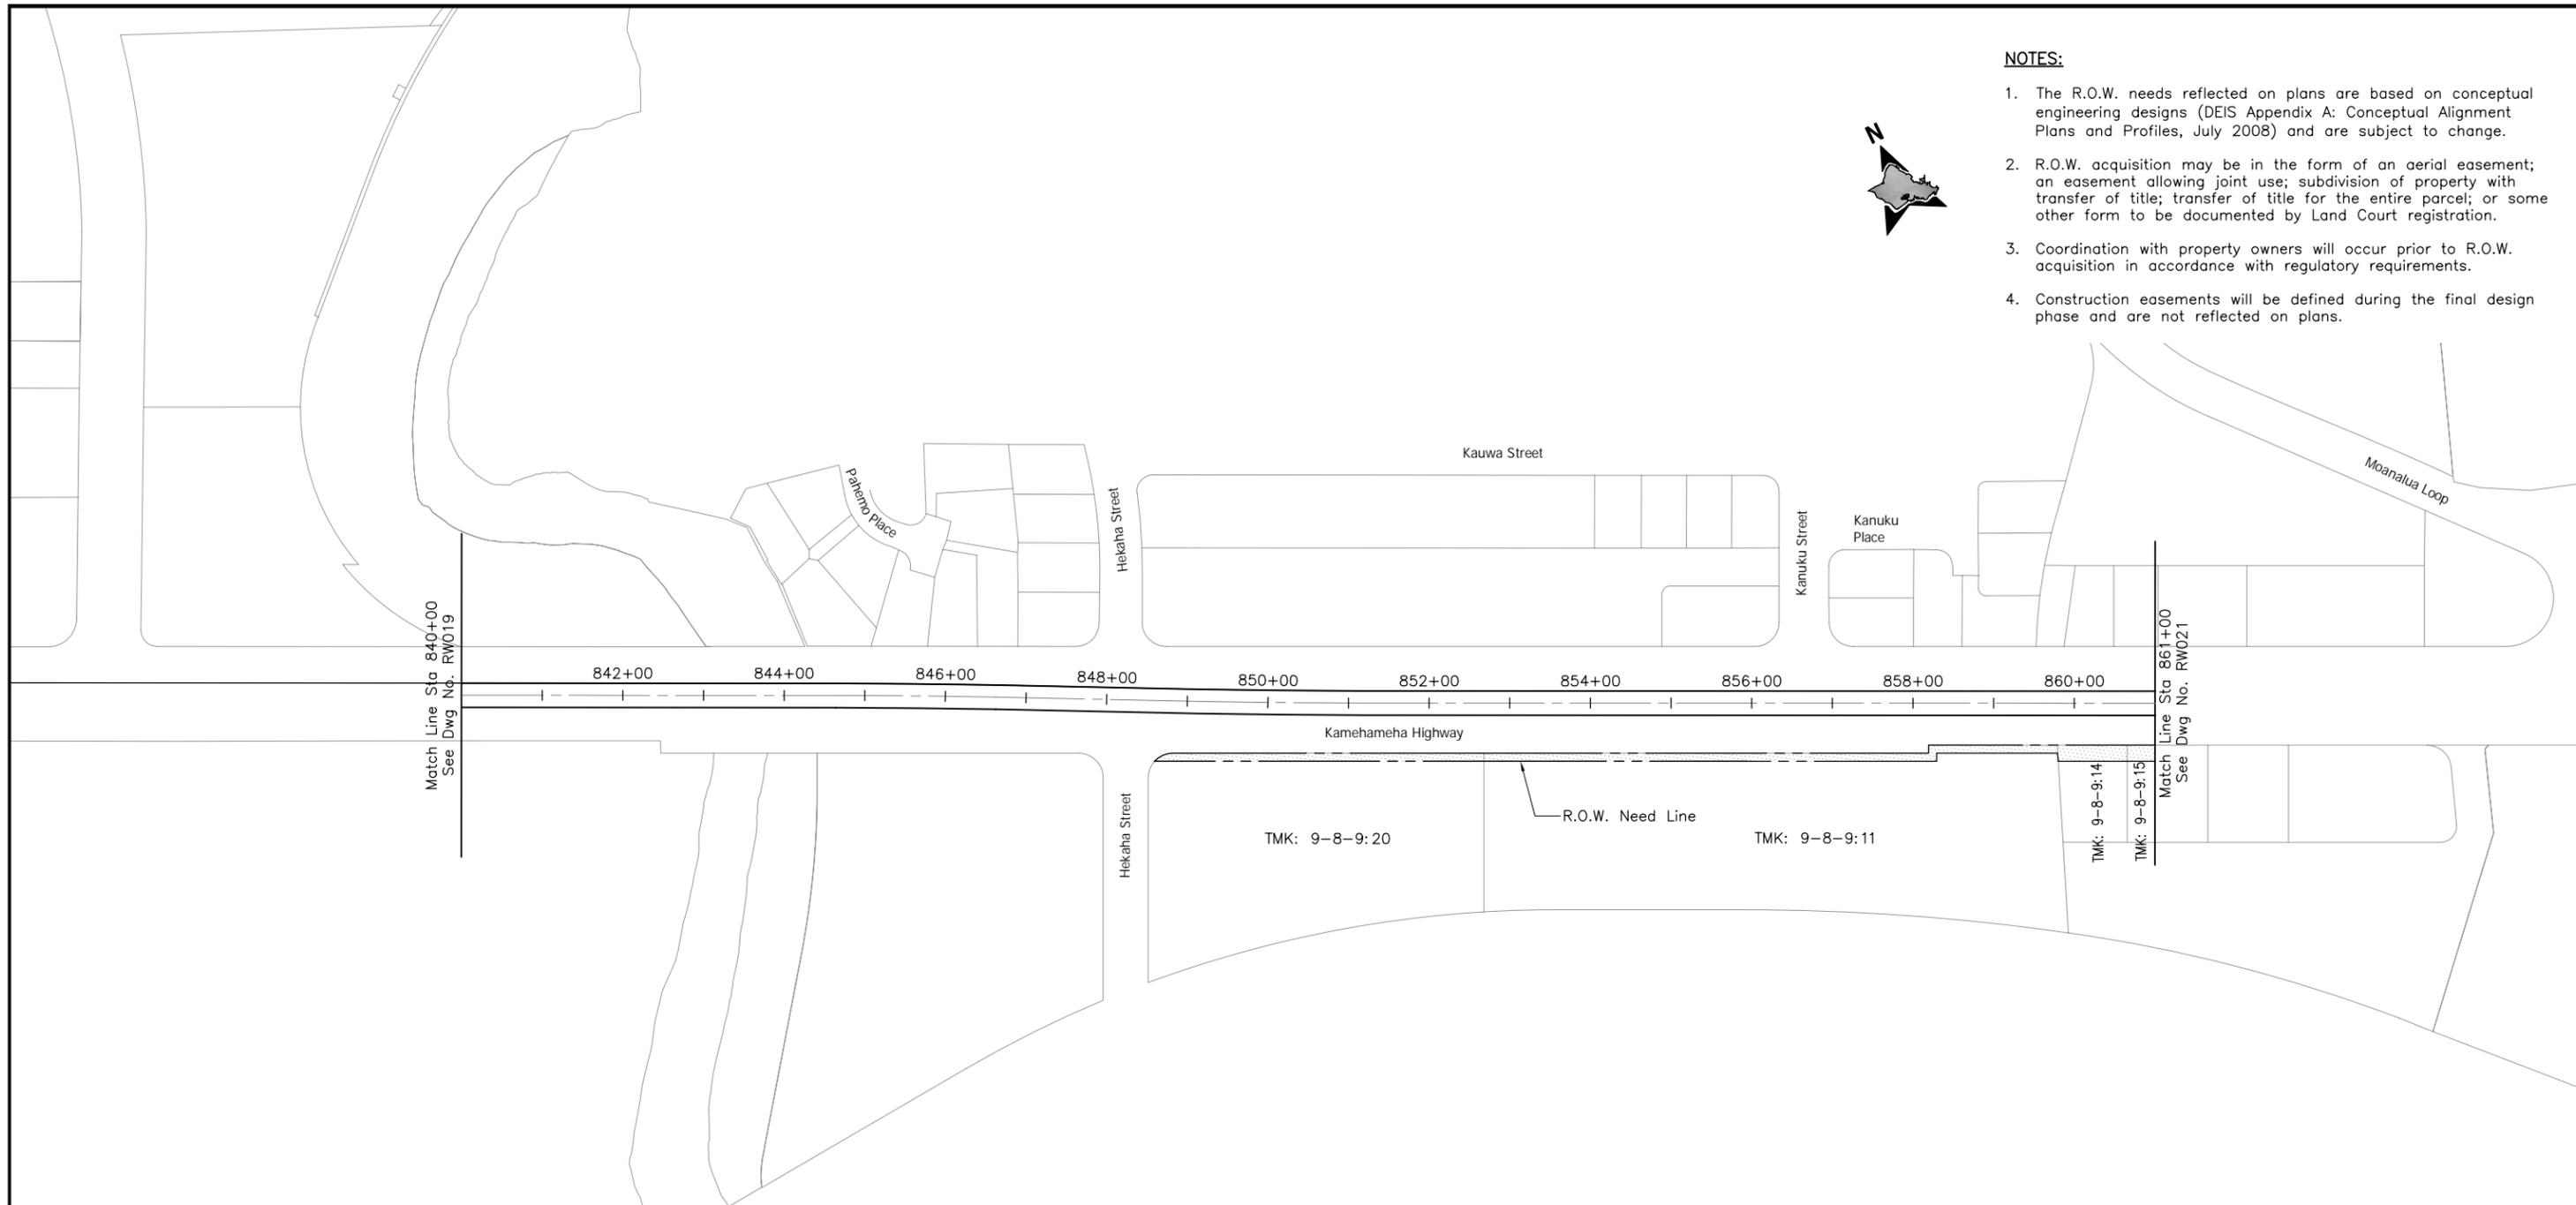

| TMK | Parcel Acquisitions | House Number | Street Name | Land Use |
|----------|---------------------|--------------|----------------|-----------------------------|
| 9-8-9:11 | Partial | 98-51, 98-57 | Kamehameha Hwy | Mixed Commercial/Industrial |
| 9-8-9:14 | Partial | 98-69 | Kamehameha Hwy | Industrial |
| 9-8-9:15 | Partial | 98-73 | Kamehameha Hwy | Commercial |
| 9-8-9:20 | Partial | 98-33 | Kamehameha Hwy | Commercial |



CITY & COUNTY OF HONOLULU
DEPARTMENT OF TRANSPORTATION SERVICES
RAPID TRANSIT DIVISION

HONOLULU HIGH-CAPACITY TRANSIT CORRIDOR PROJECT

Scale:



CONCEPTUAL RIGHT-OF-WAY PLANS

RIGHT-OF-WAY PLAN & PROPERTY TABULATION
STA 840+00 TO STA 861+00

SHEET 23 OF 59

Page No. 29 of 65

Drawing No:


RW020

Date:

11/07/08

NOTES:

1. The R.O.W. needs reflected on plans are based on conceptual engineering designs (DEIS Appendix A: Conceptual Alignment Plans and Profiles, July 2008) and are subject to change.
2. R.O.W. acquisition may be in the form of an aerial easement; an easement allowing joint use; subdivision of property with transfer of title; transfer of title for the entire parcel; or some other form to be documented by Land Court registration.
3. Coordination with property owners will occur prior to R.O.W. acquisition in accordance with regulatory requirements.
4. Construction easements will be defined during the final design phase and are not reflected on plans.

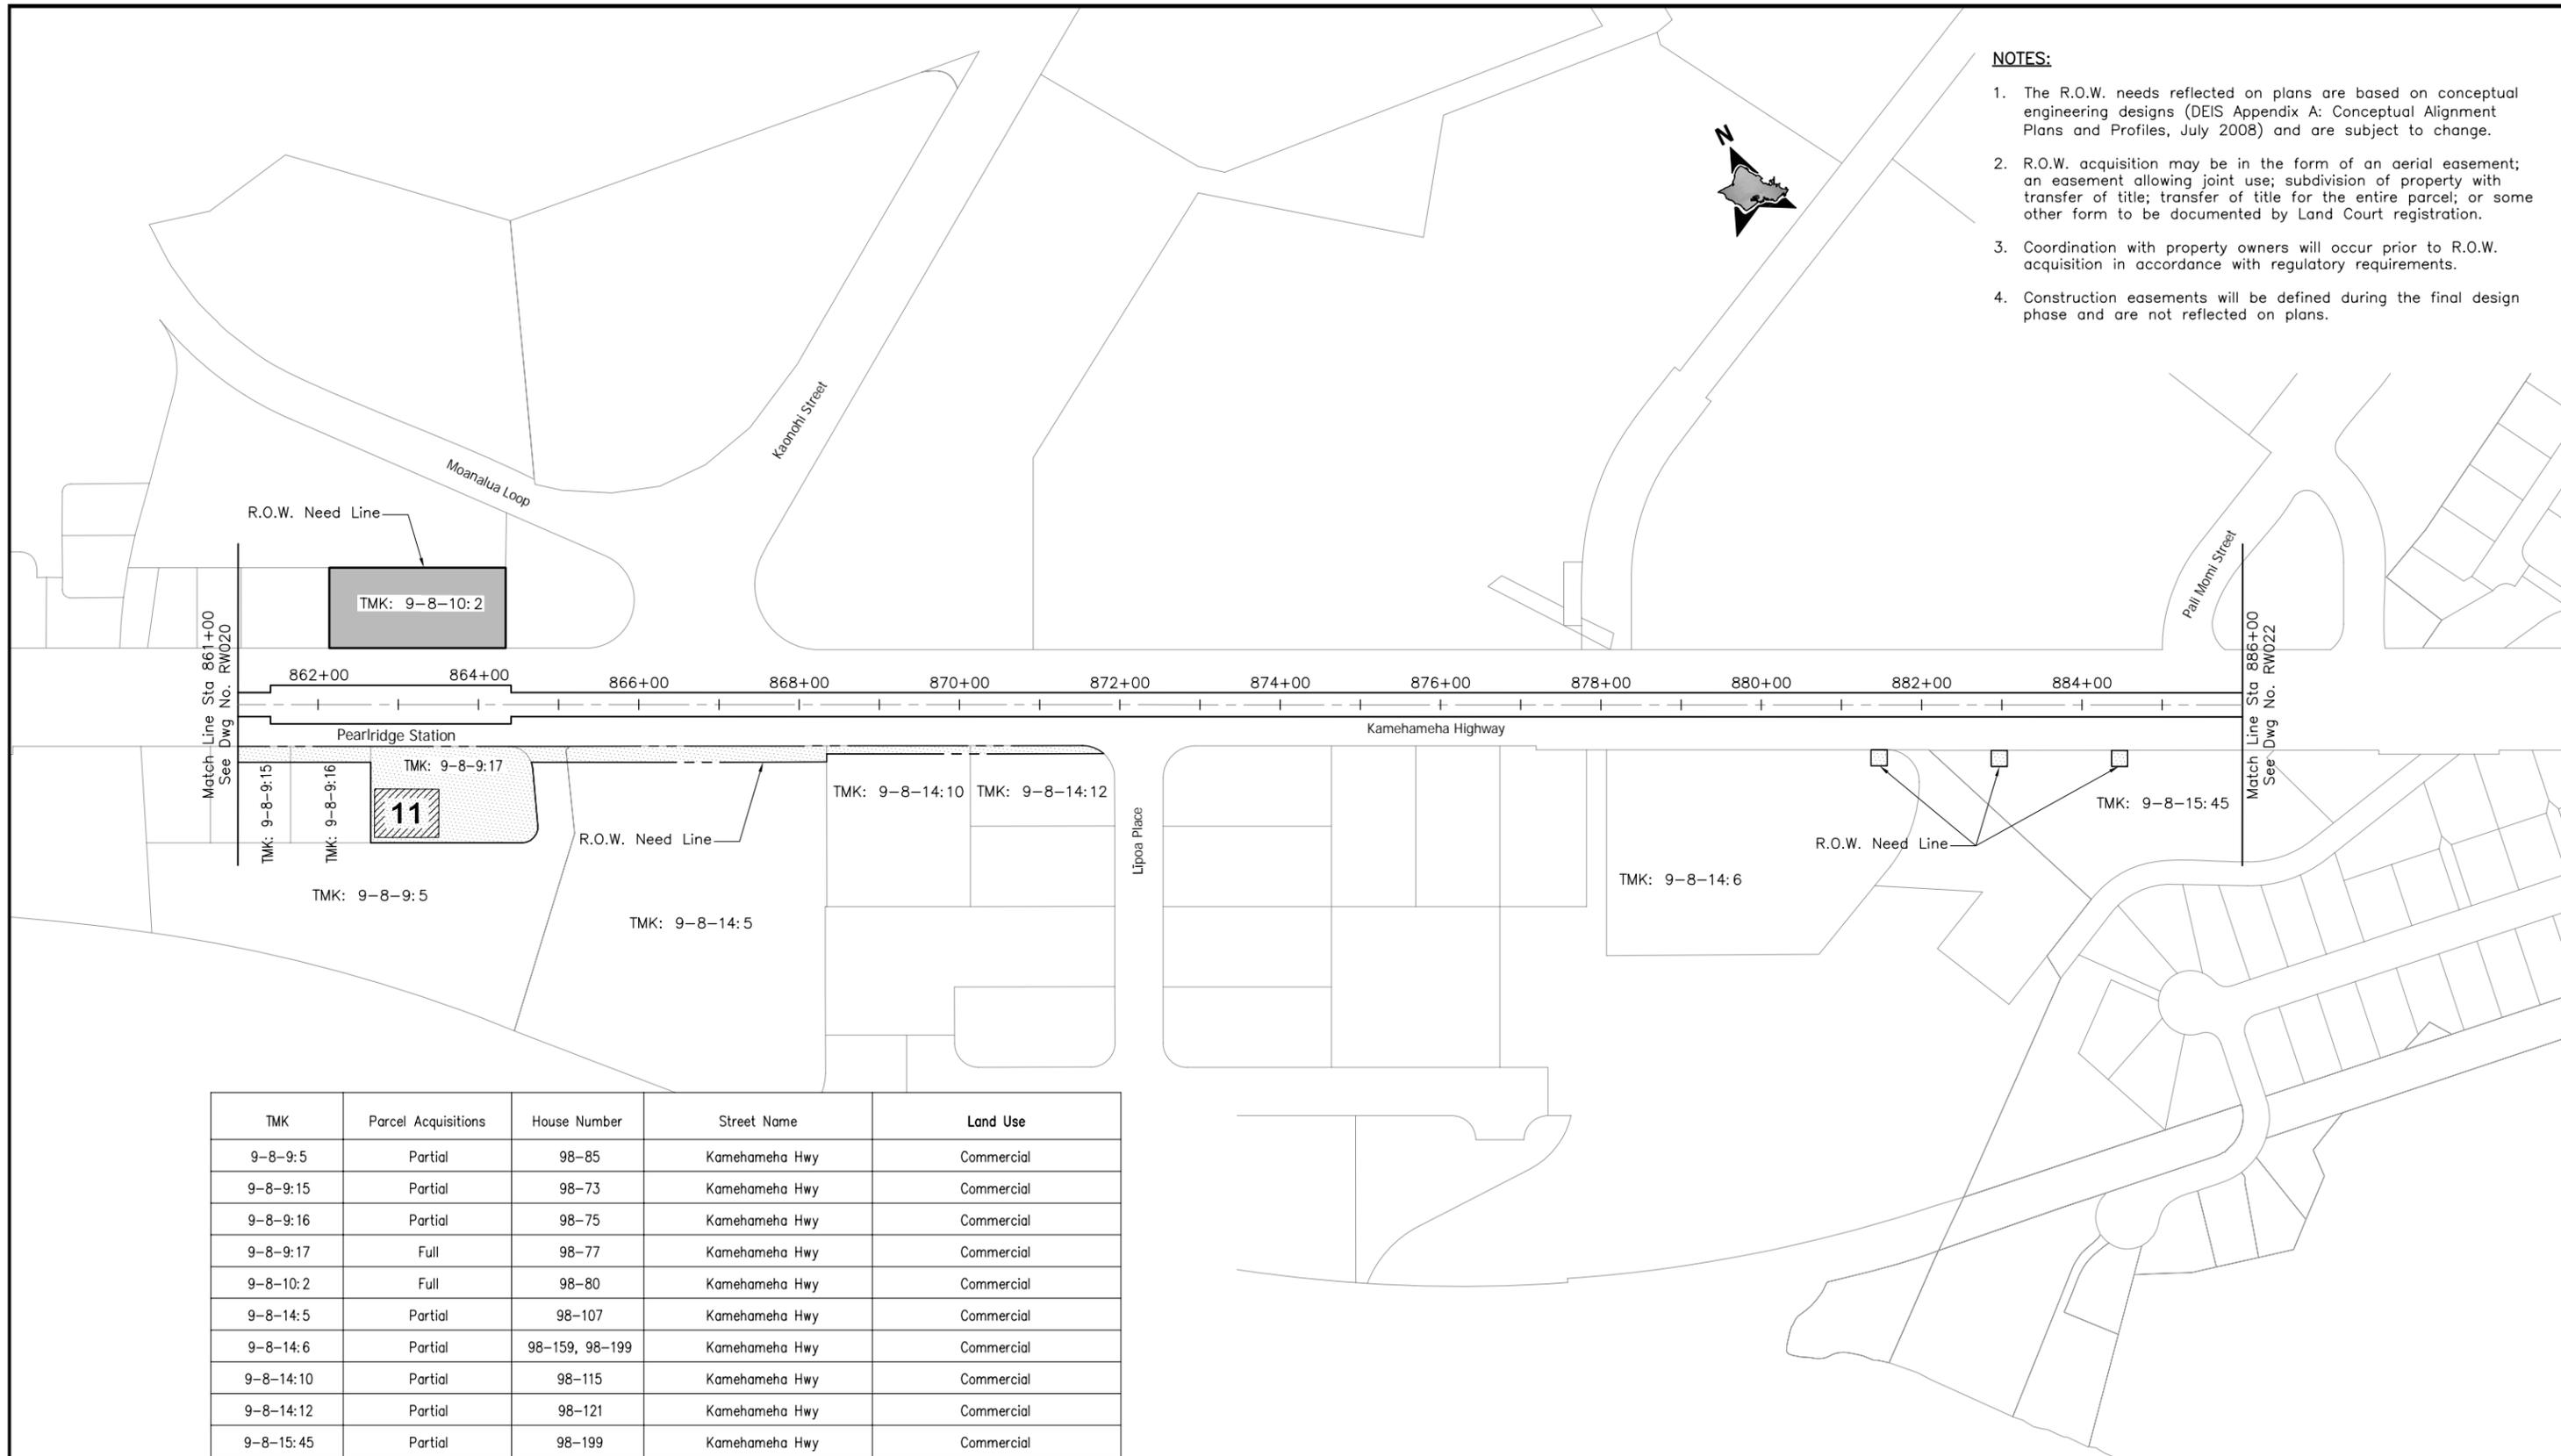


| TMK | Parcel Acquisitions | House Number | Street Name | Land Use |
|-----------|---------------------|----------------|----------------|------------|
| 9-8-9:5 | Partial | 98-85 | Kamehameha Hwy | Commercial |
| 9-8-9:15 | Partial | 98-73 | Kamehameha Hwy | Commercial |
| 9-8-9:16 | Partial | 98-75 | Kamehameha Hwy | Commercial |
| 9-8-9:17 | Full | 98-77 | Kamehameha Hwy | Commercial |
| 9-8-10:2 | Full | 98-80 | Kamehameha Hwy | Commercial |
| 9-8-14:5 | Partial | 98-107 | Kamehameha Hwy | Commercial |
| 9-8-14:6 | Partial | 98-159, 98-199 | Kamehameha Hwy | Commercial |
| 9-8-14:10 | Partial | 98-115 | Kamehameha Hwy | Commercial |
| 9-8-14:12 | Partial | 98-121 | Kamehameha Hwy | Commercial |
| 9-8-15:45 | Partial | 98-199 | Kamehameha Hwy | Commercial |



CITY & COUNTY OF HONOLULU
DEPARTMENT OF TRANSPORTATION SERVICES
RAPID TRANSIT DIVISION

HONOLULU HIGH-CAPACITY TRANSIT CORRIDOR PROJECT

Scale:

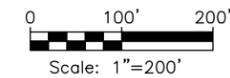

CONCEPTUAL RIGHT-OF-WAY PLANS


RIGHT-OF-WAY PLAN & PROPERTY TABULATION
STA 861+00 TO STA 886+00

SHEET 24 OF 59

Page No. 30 of 65

Drawing No: **RW021**

Date: 11/07/08

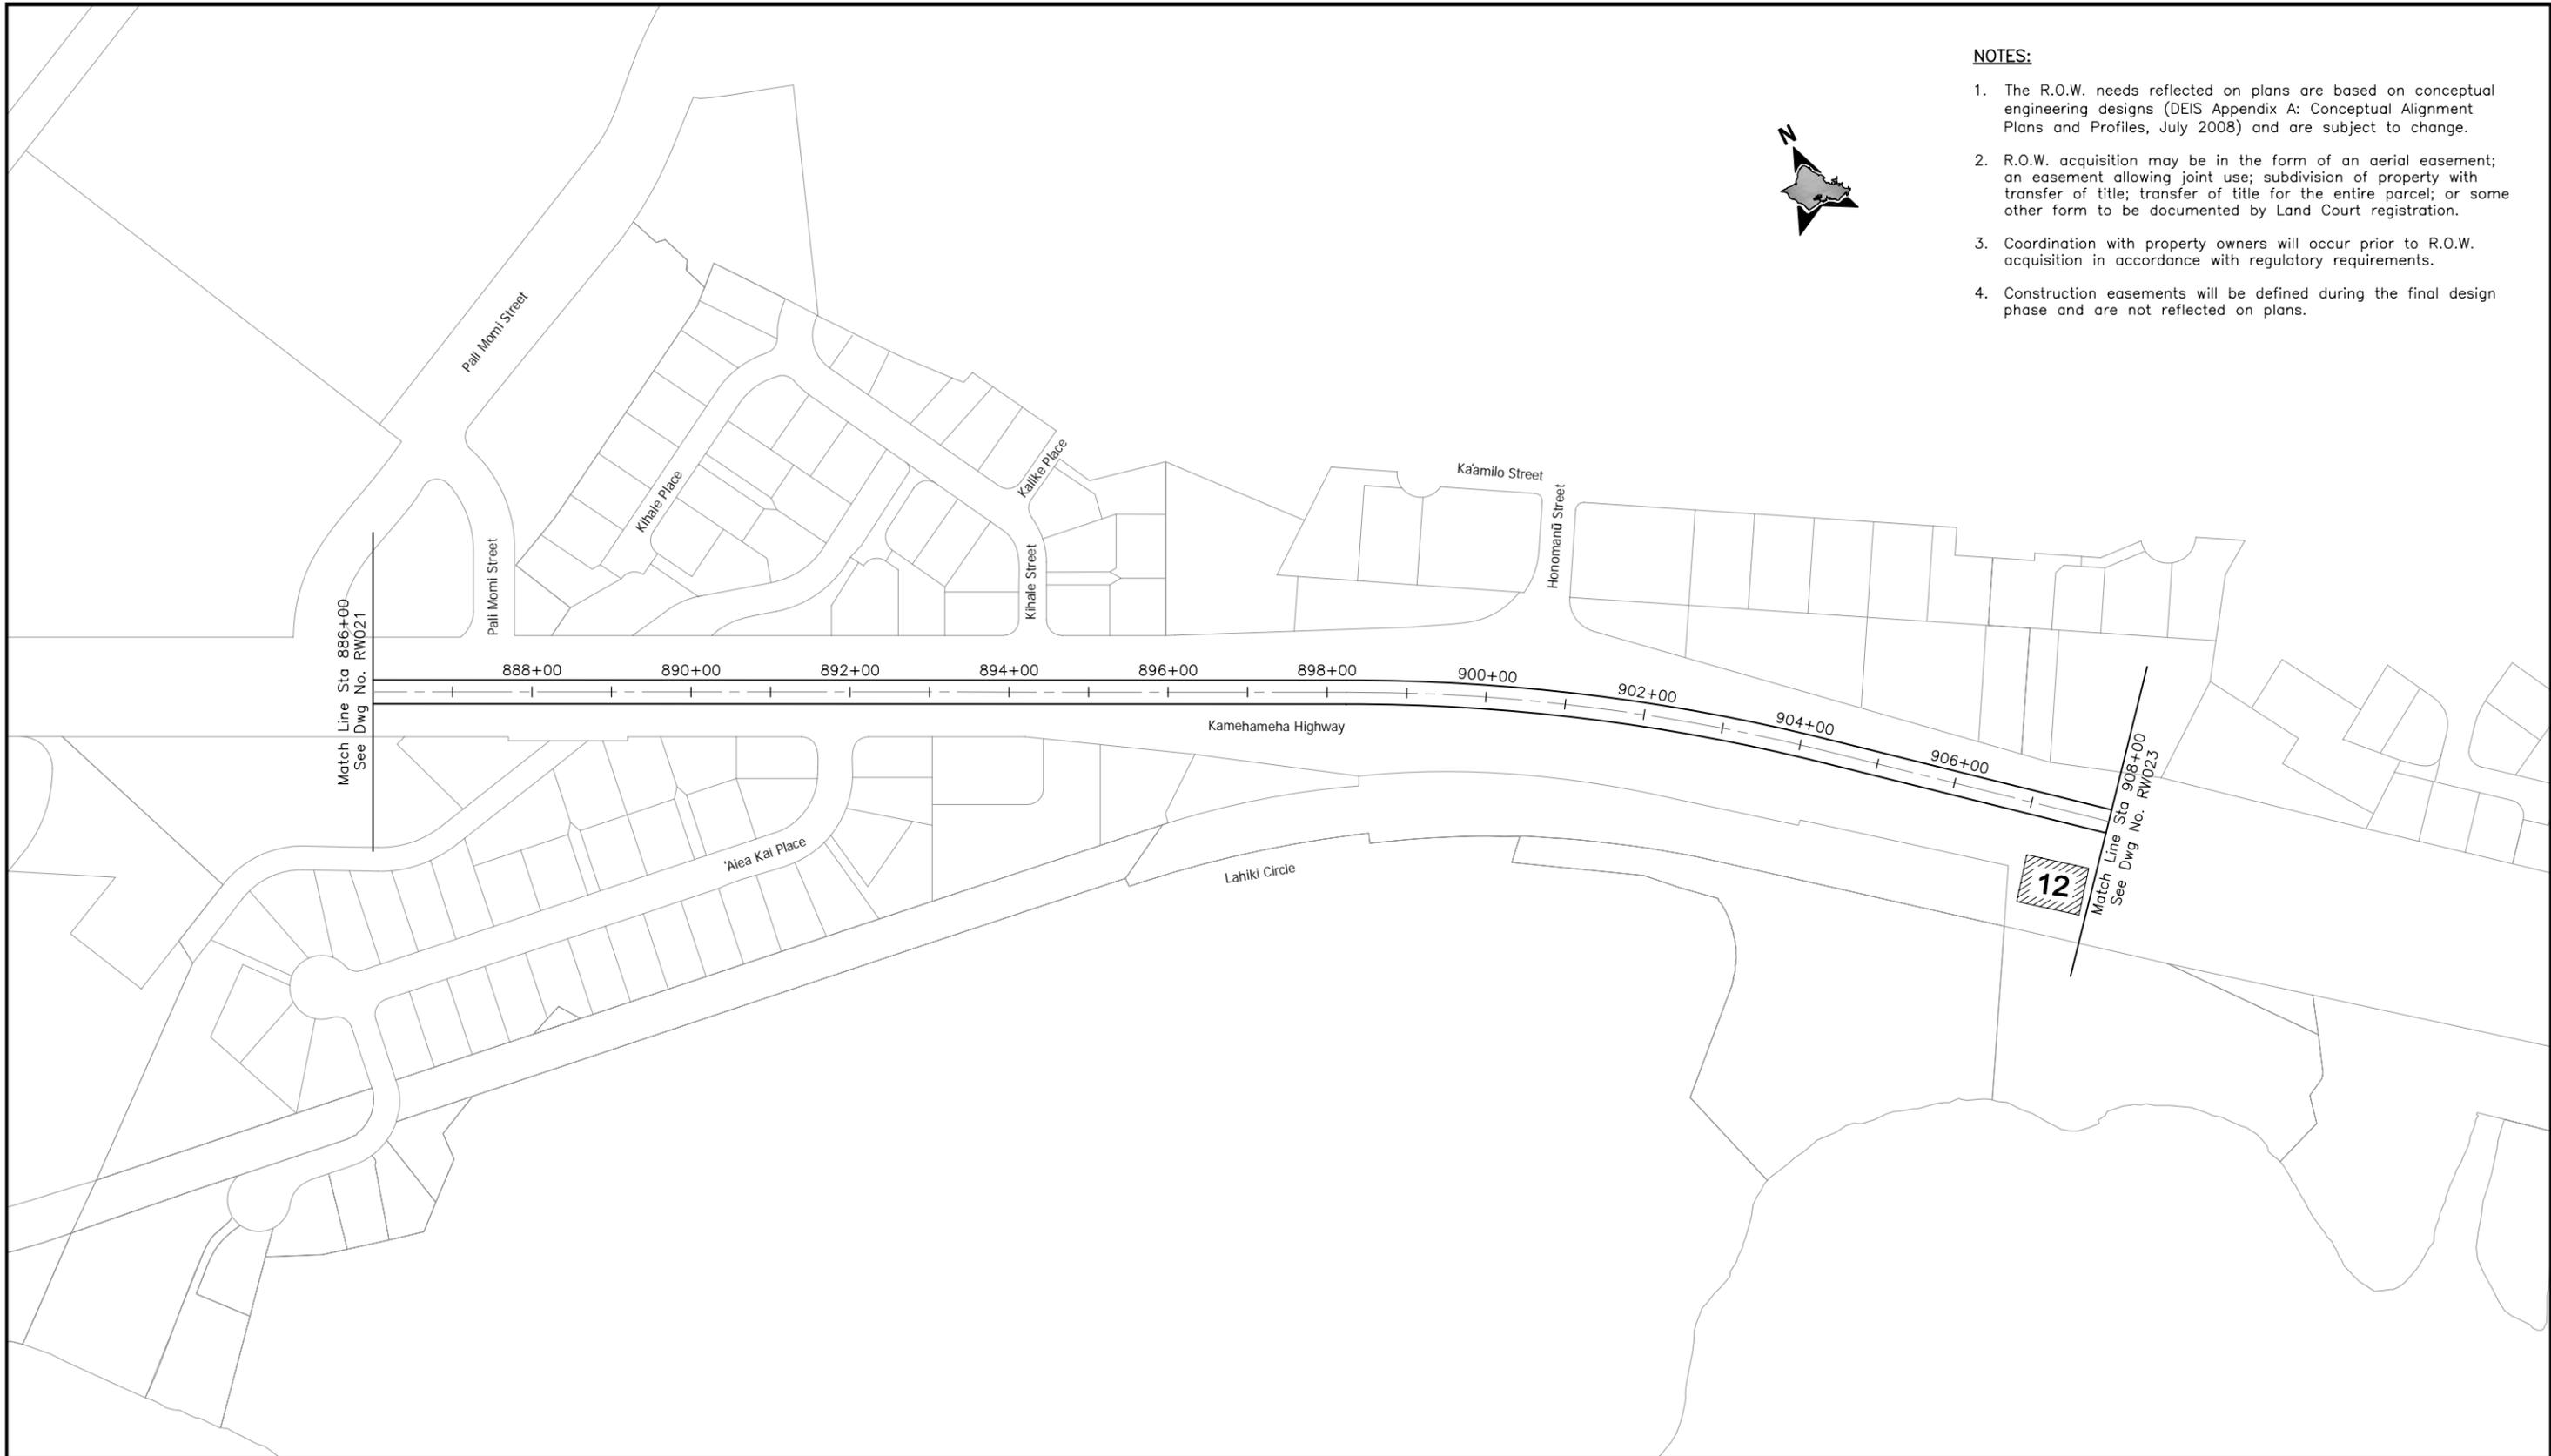

NOTES:


1. The R.O.W. needs reflected on plans are based on conceptual engineering designs (DEIS Appendix A: Conceptual Alignment Plans and Profiles, July 2008) and are subject to change.
2. R.O.W. acquisition may be in the form of an aerial easement; an easement allowing joint use; subdivision of property with transfer of title; transfer of title for the entire parcel; or some other form to be documented by Land Court registration.
3. Coordination with property owners will occur prior to R.O.W. acquisition in accordance with regulatory requirements.
4. Construction easements will be defined during the final design phase and are not reflected on plans.



CITY & COUNTY OF HONOLULU
DEPARTMENT OF TRANSPORTATION SERVICES
RAPID TRANSIT DIVISION

HONOLULU HIGH-CAPACITY TRANSIT CORRIDOR PROJECT

Scale:

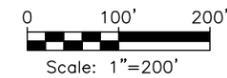

CONCEPTUAL RIGHT-OF-WAY PLANS

**RIGHT-OF-WAY PLAN & PROPERTY TABULATION
STA 886+00 TO STA 908+00**

SHEET 25 OF 59

Page No. 31 of 65

Drawing No:

RW022

Date:

11/07/08

NOTES:

1. The R.O.W. needs reflected on plans are based on conceptual engineering designs (DEIS Appendix A: Conceptual Alignment Plans and Profiles, July 2008) and are subject to change.
2. R.O.W. acquisition may be in the form of an aerial easement; an easement allowing joint use; subdivision of property with transfer of title; transfer of title for the entire parcel; or some other form to be documented by Land Court registration.
3. Coordination with property owners will occur prior to R.O.W. acquisition in accordance with regulatory requirements.
4. Construction easements will be defined during the final design phase and are not reflected on plans.



CITY & COUNTY OF HONOLULU
DEPARTMENT OF TRANSPORTATION SERVICES
RAPID TRANSIT DIVISION

HONOLULU HIGH-CAPACITY TRANSIT CORRIDOR PROJECT

Scale:



CONCEPTUAL RIGHT-OF-WAY PLANS

**RIGHT-OF-WAY PLAN & PROPERTY TABULATION
STA 908+00 TO STA 924+00**


SHEET 26 OF 59

Page No. 32 of 65

Drawing No: **RW023**

Date: 11/07/08

| TMK | Parcel Acquisitions | House Number | Street Name | Land Use |
|----------|---------------------|--------------|----------------|------------|
| 9-9-3:61 | Partial | 99-500 | Salt Lake Blvd | Park |
| 9-9-3:71 | Partial | - | - | Commercial |

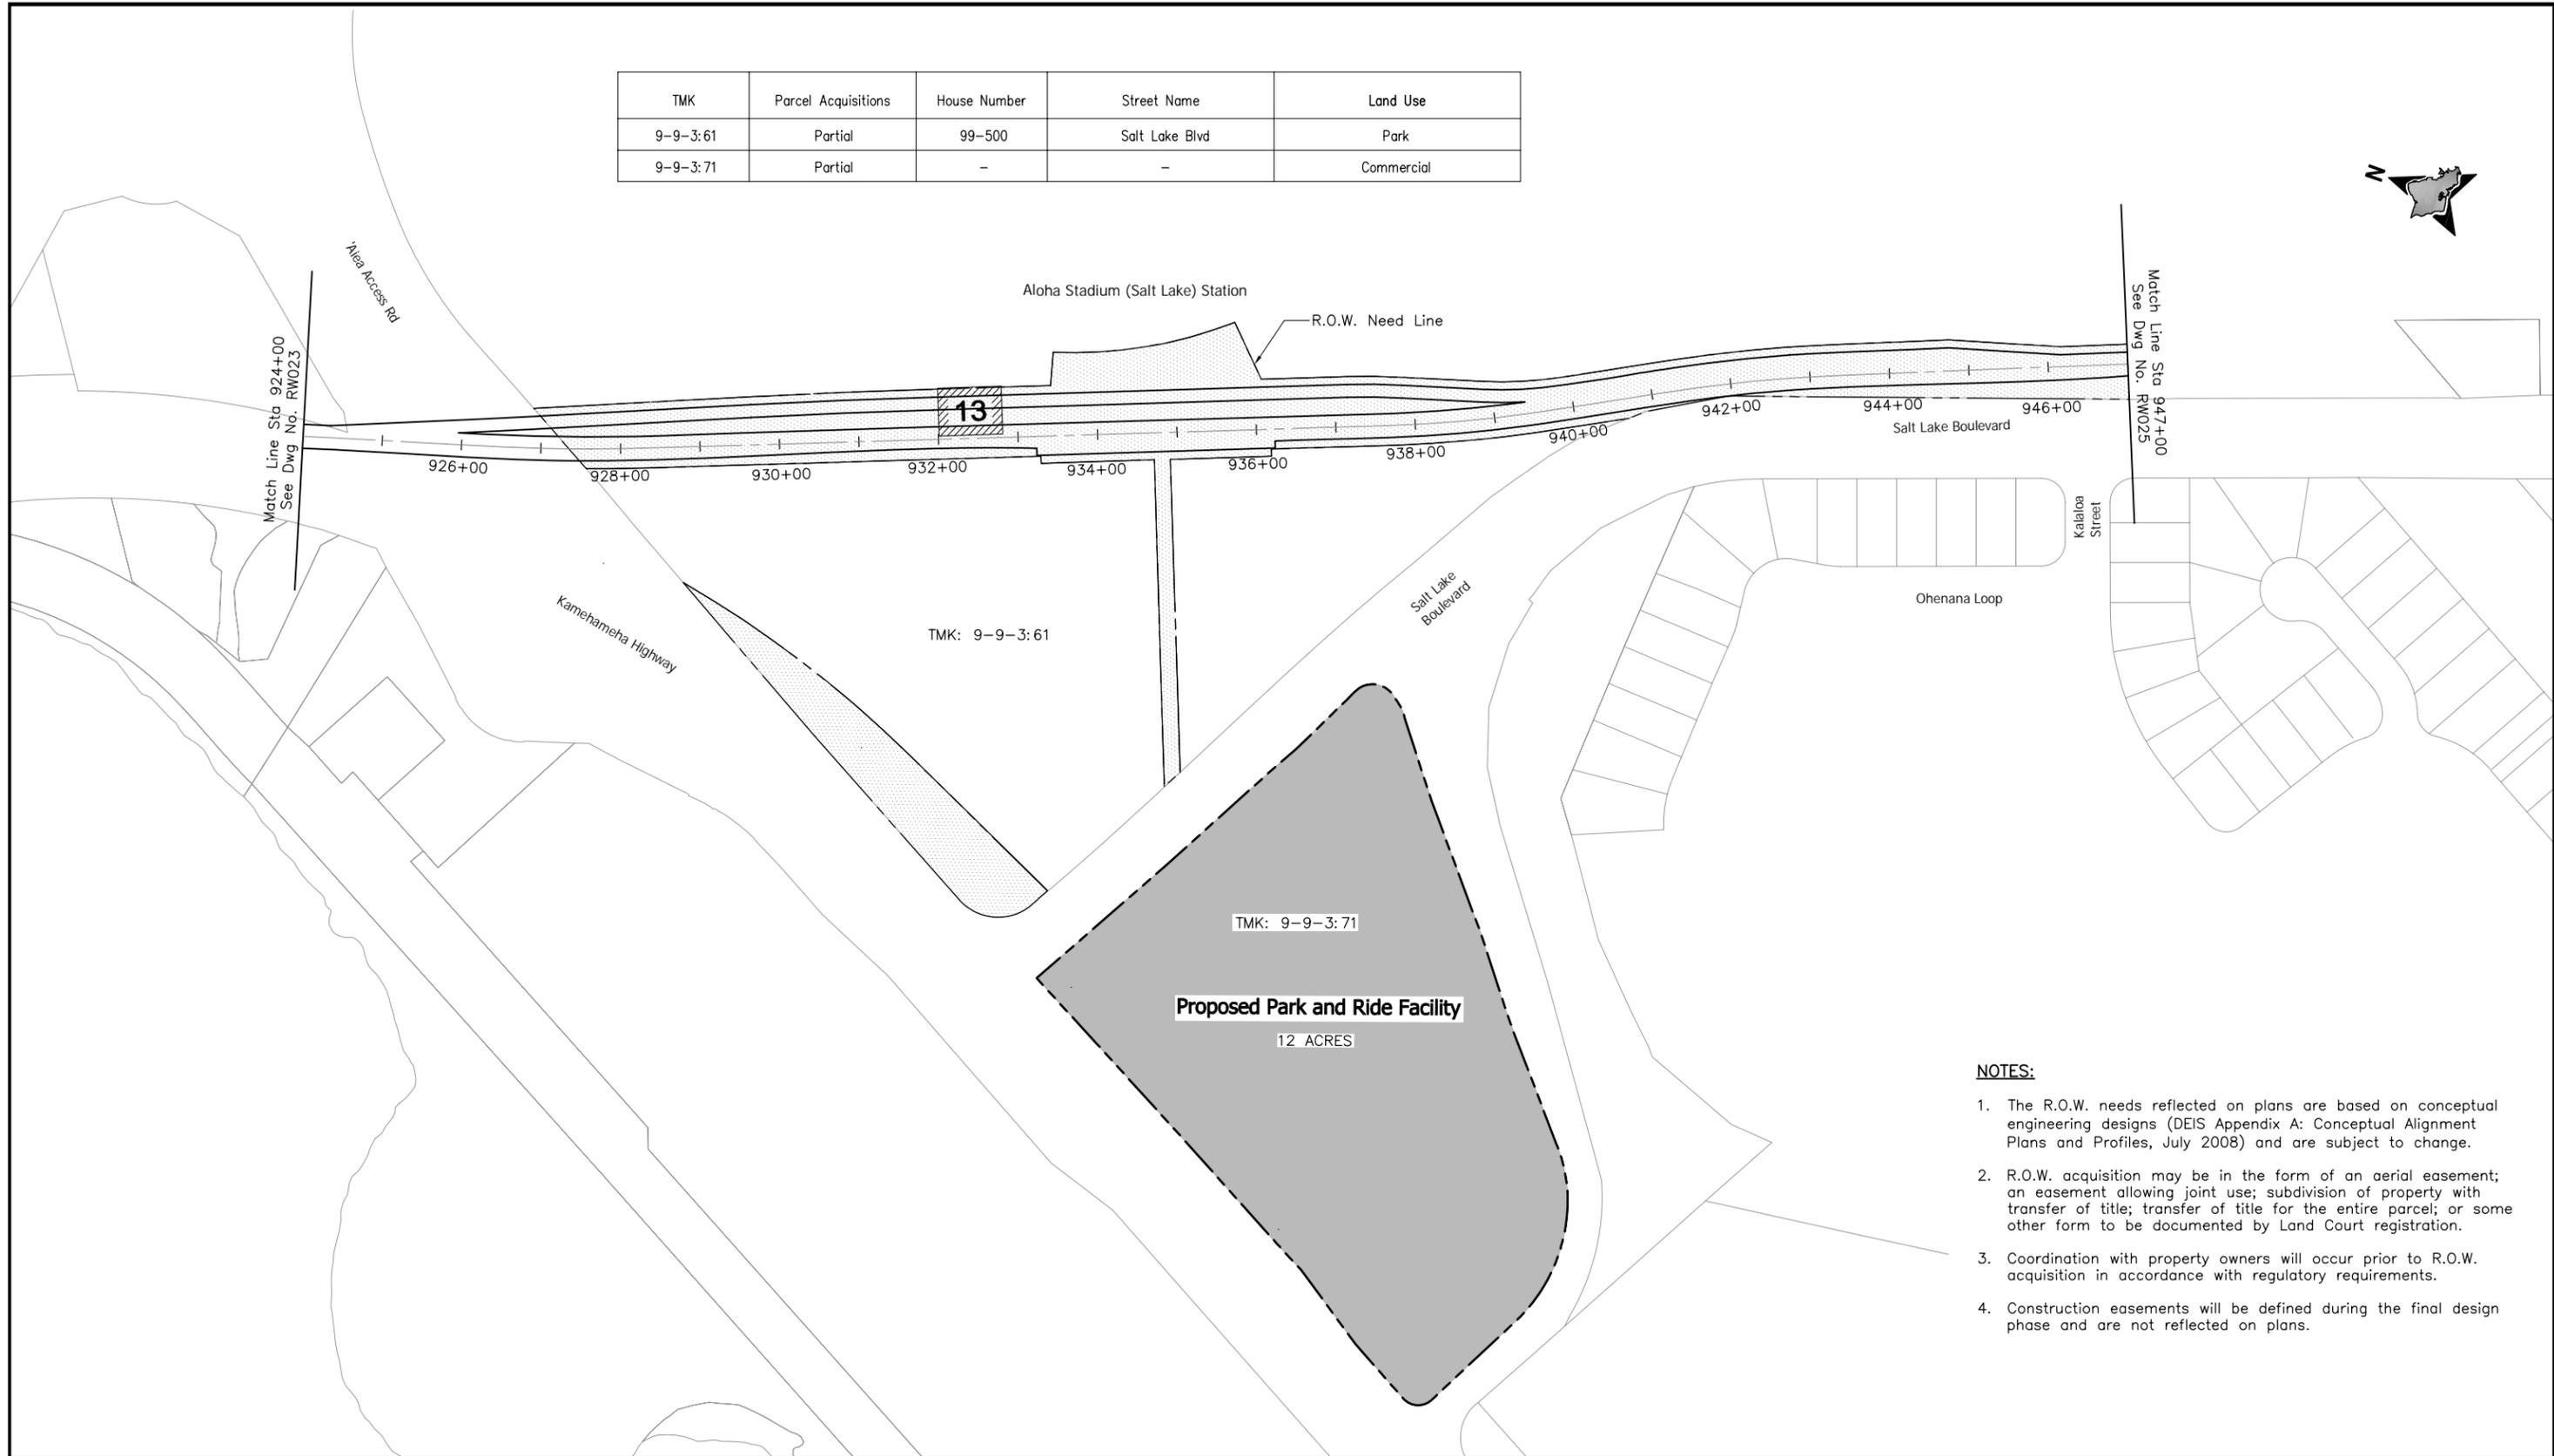

NOTES:


1. The R.O.W. needs reflected on plans are based on conceptual engineering designs (DEIS Appendix A: Conceptual Alignment Plans and Profiles, July 2008) and are subject to change.
2. R.O.W. acquisition may be in the form of an aerial easement; an easement allowing joint use; subdivision of property with transfer of title; transfer of title for the entire parcel; or some other form to be documented by Land Court registration.
3. Coordination with property owners will occur prior to R.O.W. acquisition in accordance with regulatory requirements.
4. Construction easements will be defined during the final design phase and are not reflected on plans.



CITY & COUNTY OF HONOLULU
DEPARTMENT OF TRANSPORTATION SERVICES
RAPID TRANSIT DIVISION

HONOLULU HIGH-CAPACITY TRANSIT CORRIDOR PROJECT

Scale:

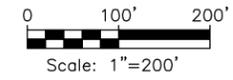

CONCEPTUAL RIGHT-OF-WAY PLANS

**RIGHT-OF-WAY PLAN & PROPERTY TABULATION
STA 924+00 TO STA 947+00**

SHEET 27 OF 59

Page No. 33 of 65


Drawing No:

RW024

Date: 11/07/08

NOTES:

1. The R.O.W. needs reflected on plans are based on conceptual engineering designs (DEIS Appendix A: Conceptual Alignment Plans and Profiles, July 2008) and are subject to change.
2. R.O.W. acquisition may be in the form of an aerial easement; an easement allowing joint use; subdivision of property with transfer of title; transfer of title for the entire parcel; or some other form to be documented by Land Court registration.
3. Coordination with property owners will occur prior to R.O.W. acquisition in accordance with regulatory requirements.
4. Construction easements will be defined during the final design phase and are not reflected on plans.

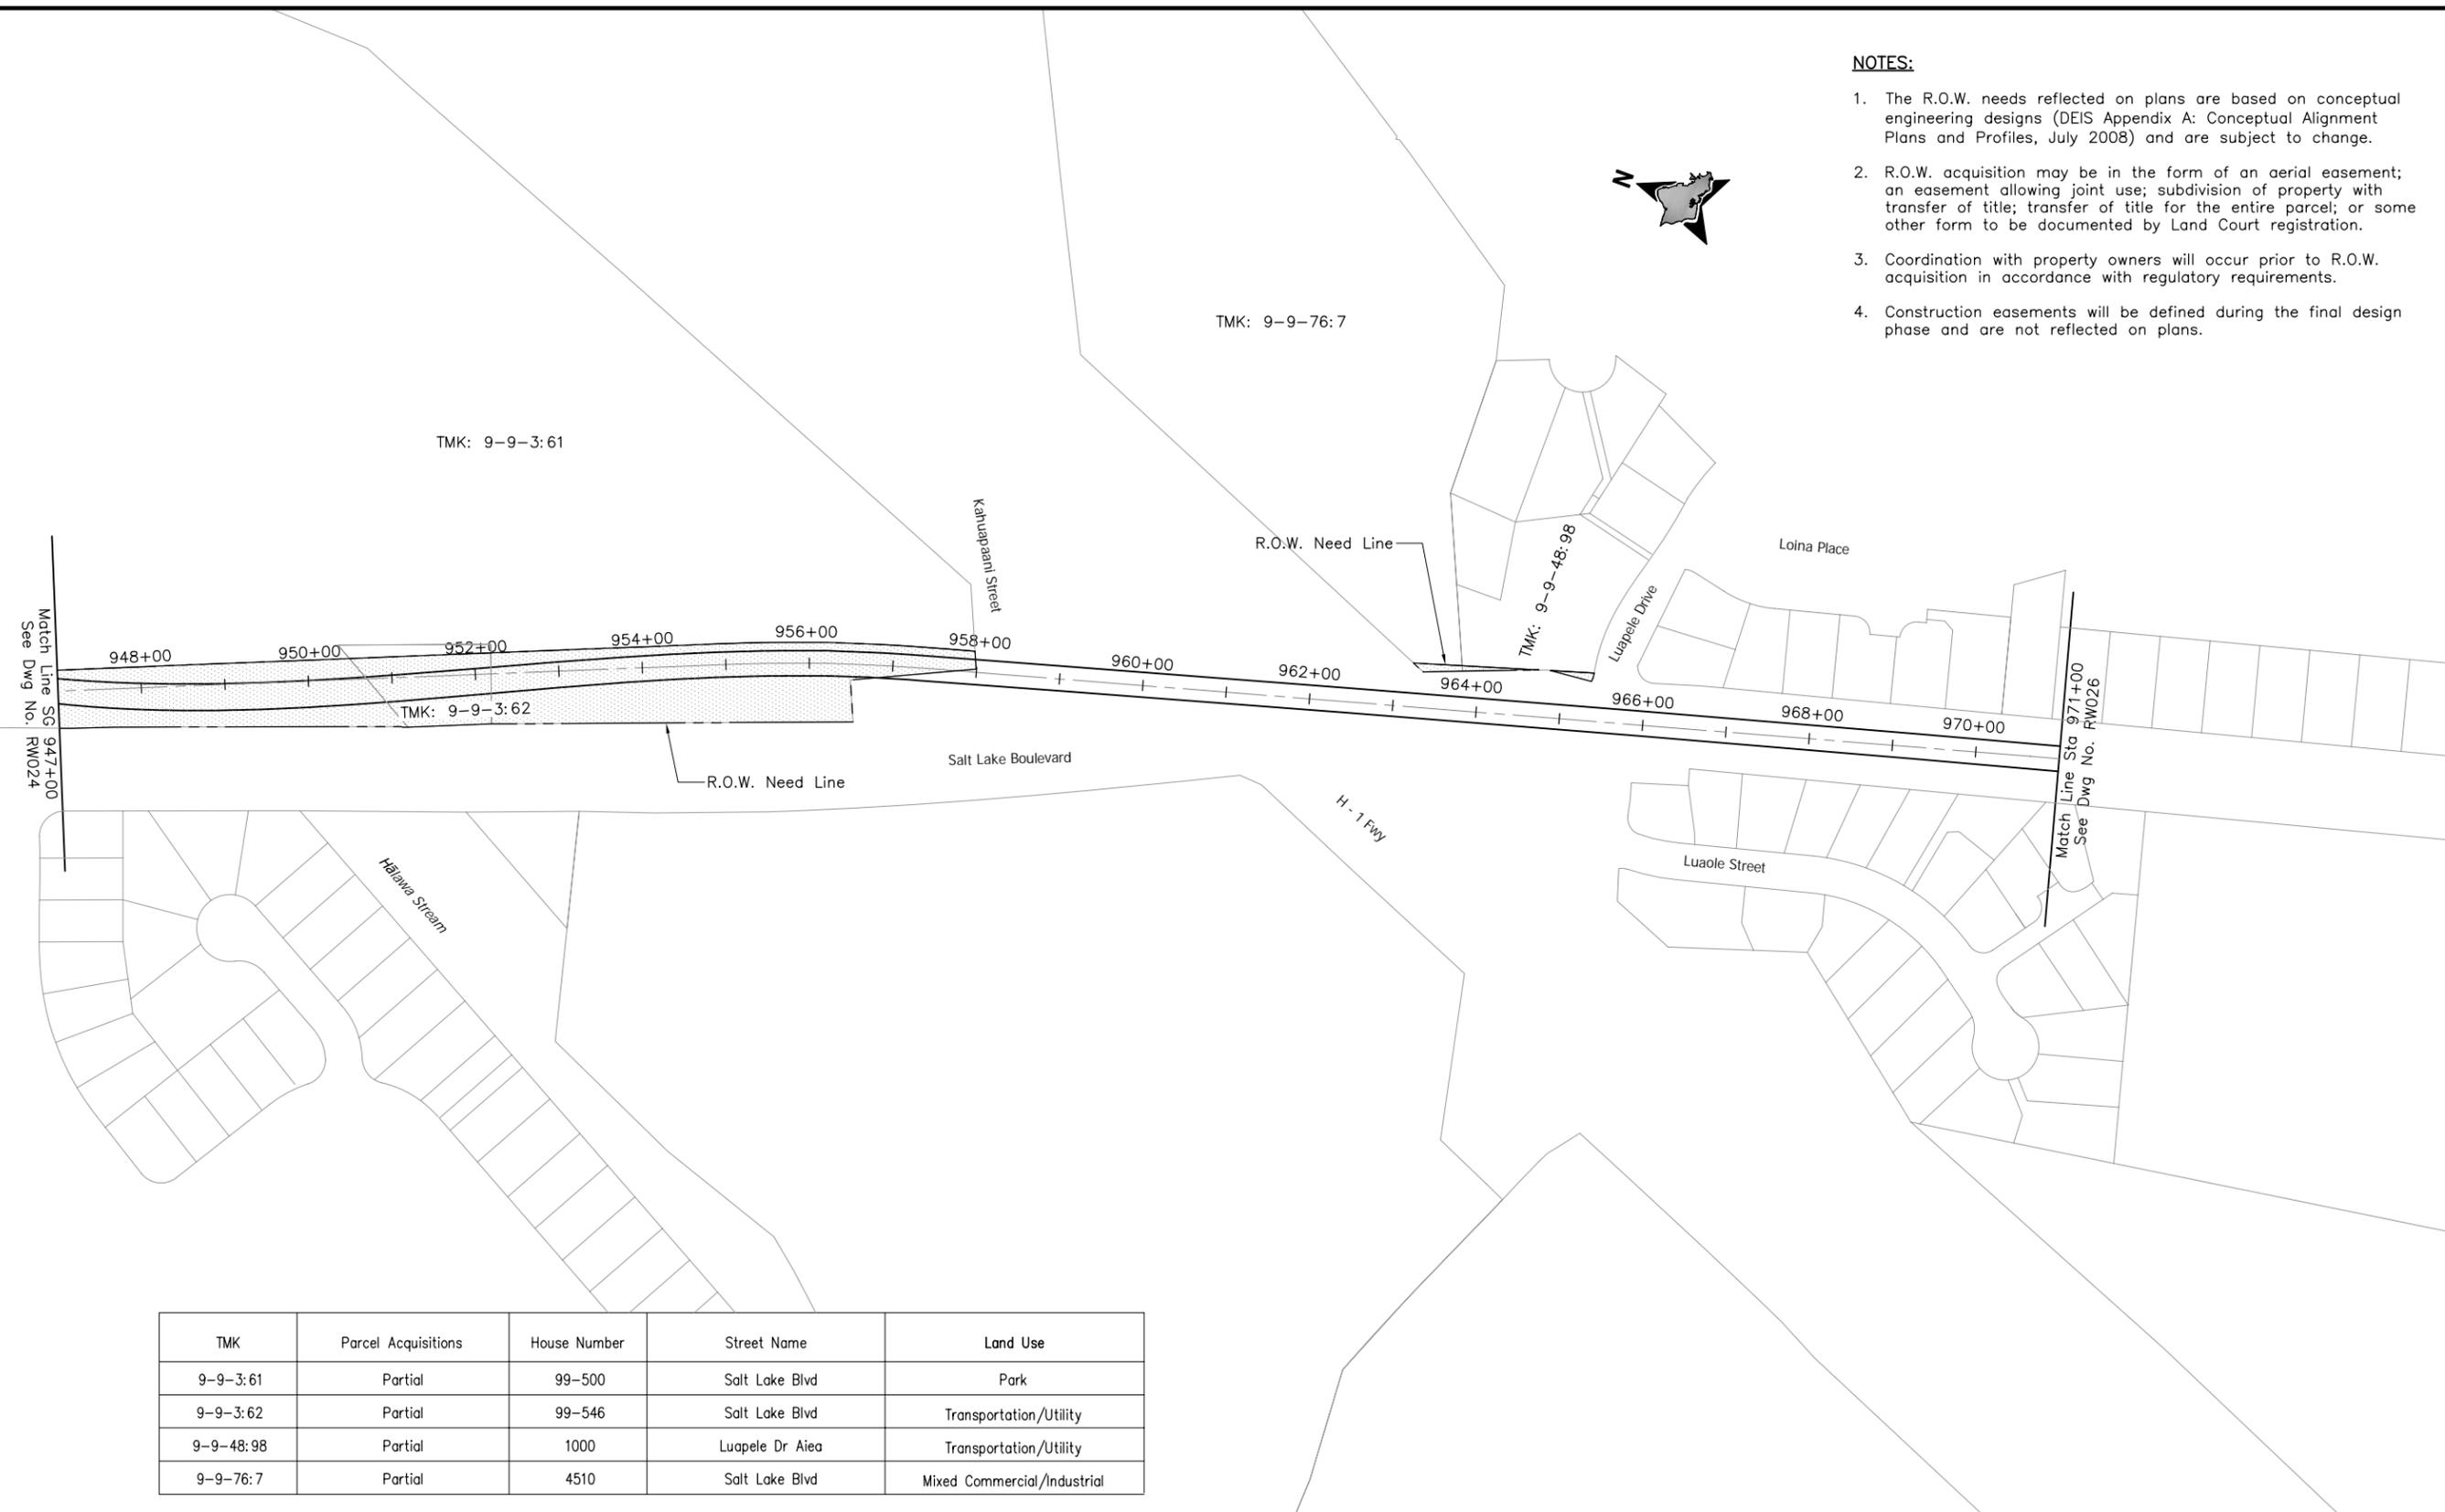


| TMK | Parcel Acquisitions | House Number | Street Name | Land Use |
|-----------|---------------------|--------------|-----------------|-----------------------------|
| 9-9-3:61 | Partial | 99-500 | Salt Lake Blvd | Park |
| 9-9-3:62 | Partial | 99-546 | Salt Lake Blvd | Transportation/Utility |
| 9-9-48:98 | Partial | 1000 | Luapele Dr Aiea | Transportation/Utility |
| 9-9-76:7 | Partial | 4510 | Salt Lake Blvd | Mixed Commercial/Industrial |



CITY & COUNTY OF HONOLULU
DEPARTMENT OF TRANSPORTATION SERVICES
RAPID TRANSIT DIVISION

HONOLULU HIGH-CAPACITY TRANSIT CORRIDOR PROJECT

Scale:

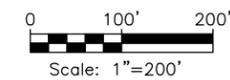

CONCEPTUAL RIGHT-OF-WAY PLANS

RIGHT-OF-WAY PLAN & PROPERTY TABULATION
STA 947+00 TO STA 971+00

SHEET 28 OF 59

Page No. 34 of 65


Drawing No: **RW025**

Date: 11/07/08

| TMK | Parcel Acquisitions | House Number | Street Name | Land Use |
|----------|---------------------|--------------|----------------|----------|
| 9-9-2:23 | Partial | 4361 | Salt Lake Blvd | School |

NOTES:


1. The R.O.W. needs reflected on plans are based on conceptual engineering designs (DEIS Appendix A: Conceptual Alignment Plans and Profiles, July 2008) and are subject to change.
2. R.O.W. acquisition may be in the form of an aerial easement; an easement allowing joint use; subdivision of property with transfer of title; transfer of title for the entire parcel; or some other form to be documented by Land Court registration.
3. Coordination with property owners will occur prior to R.O.W. acquisition in accordance with regulatory requirements.
4. Construction easements will be defined during the final design phase and are not reflected on plans.

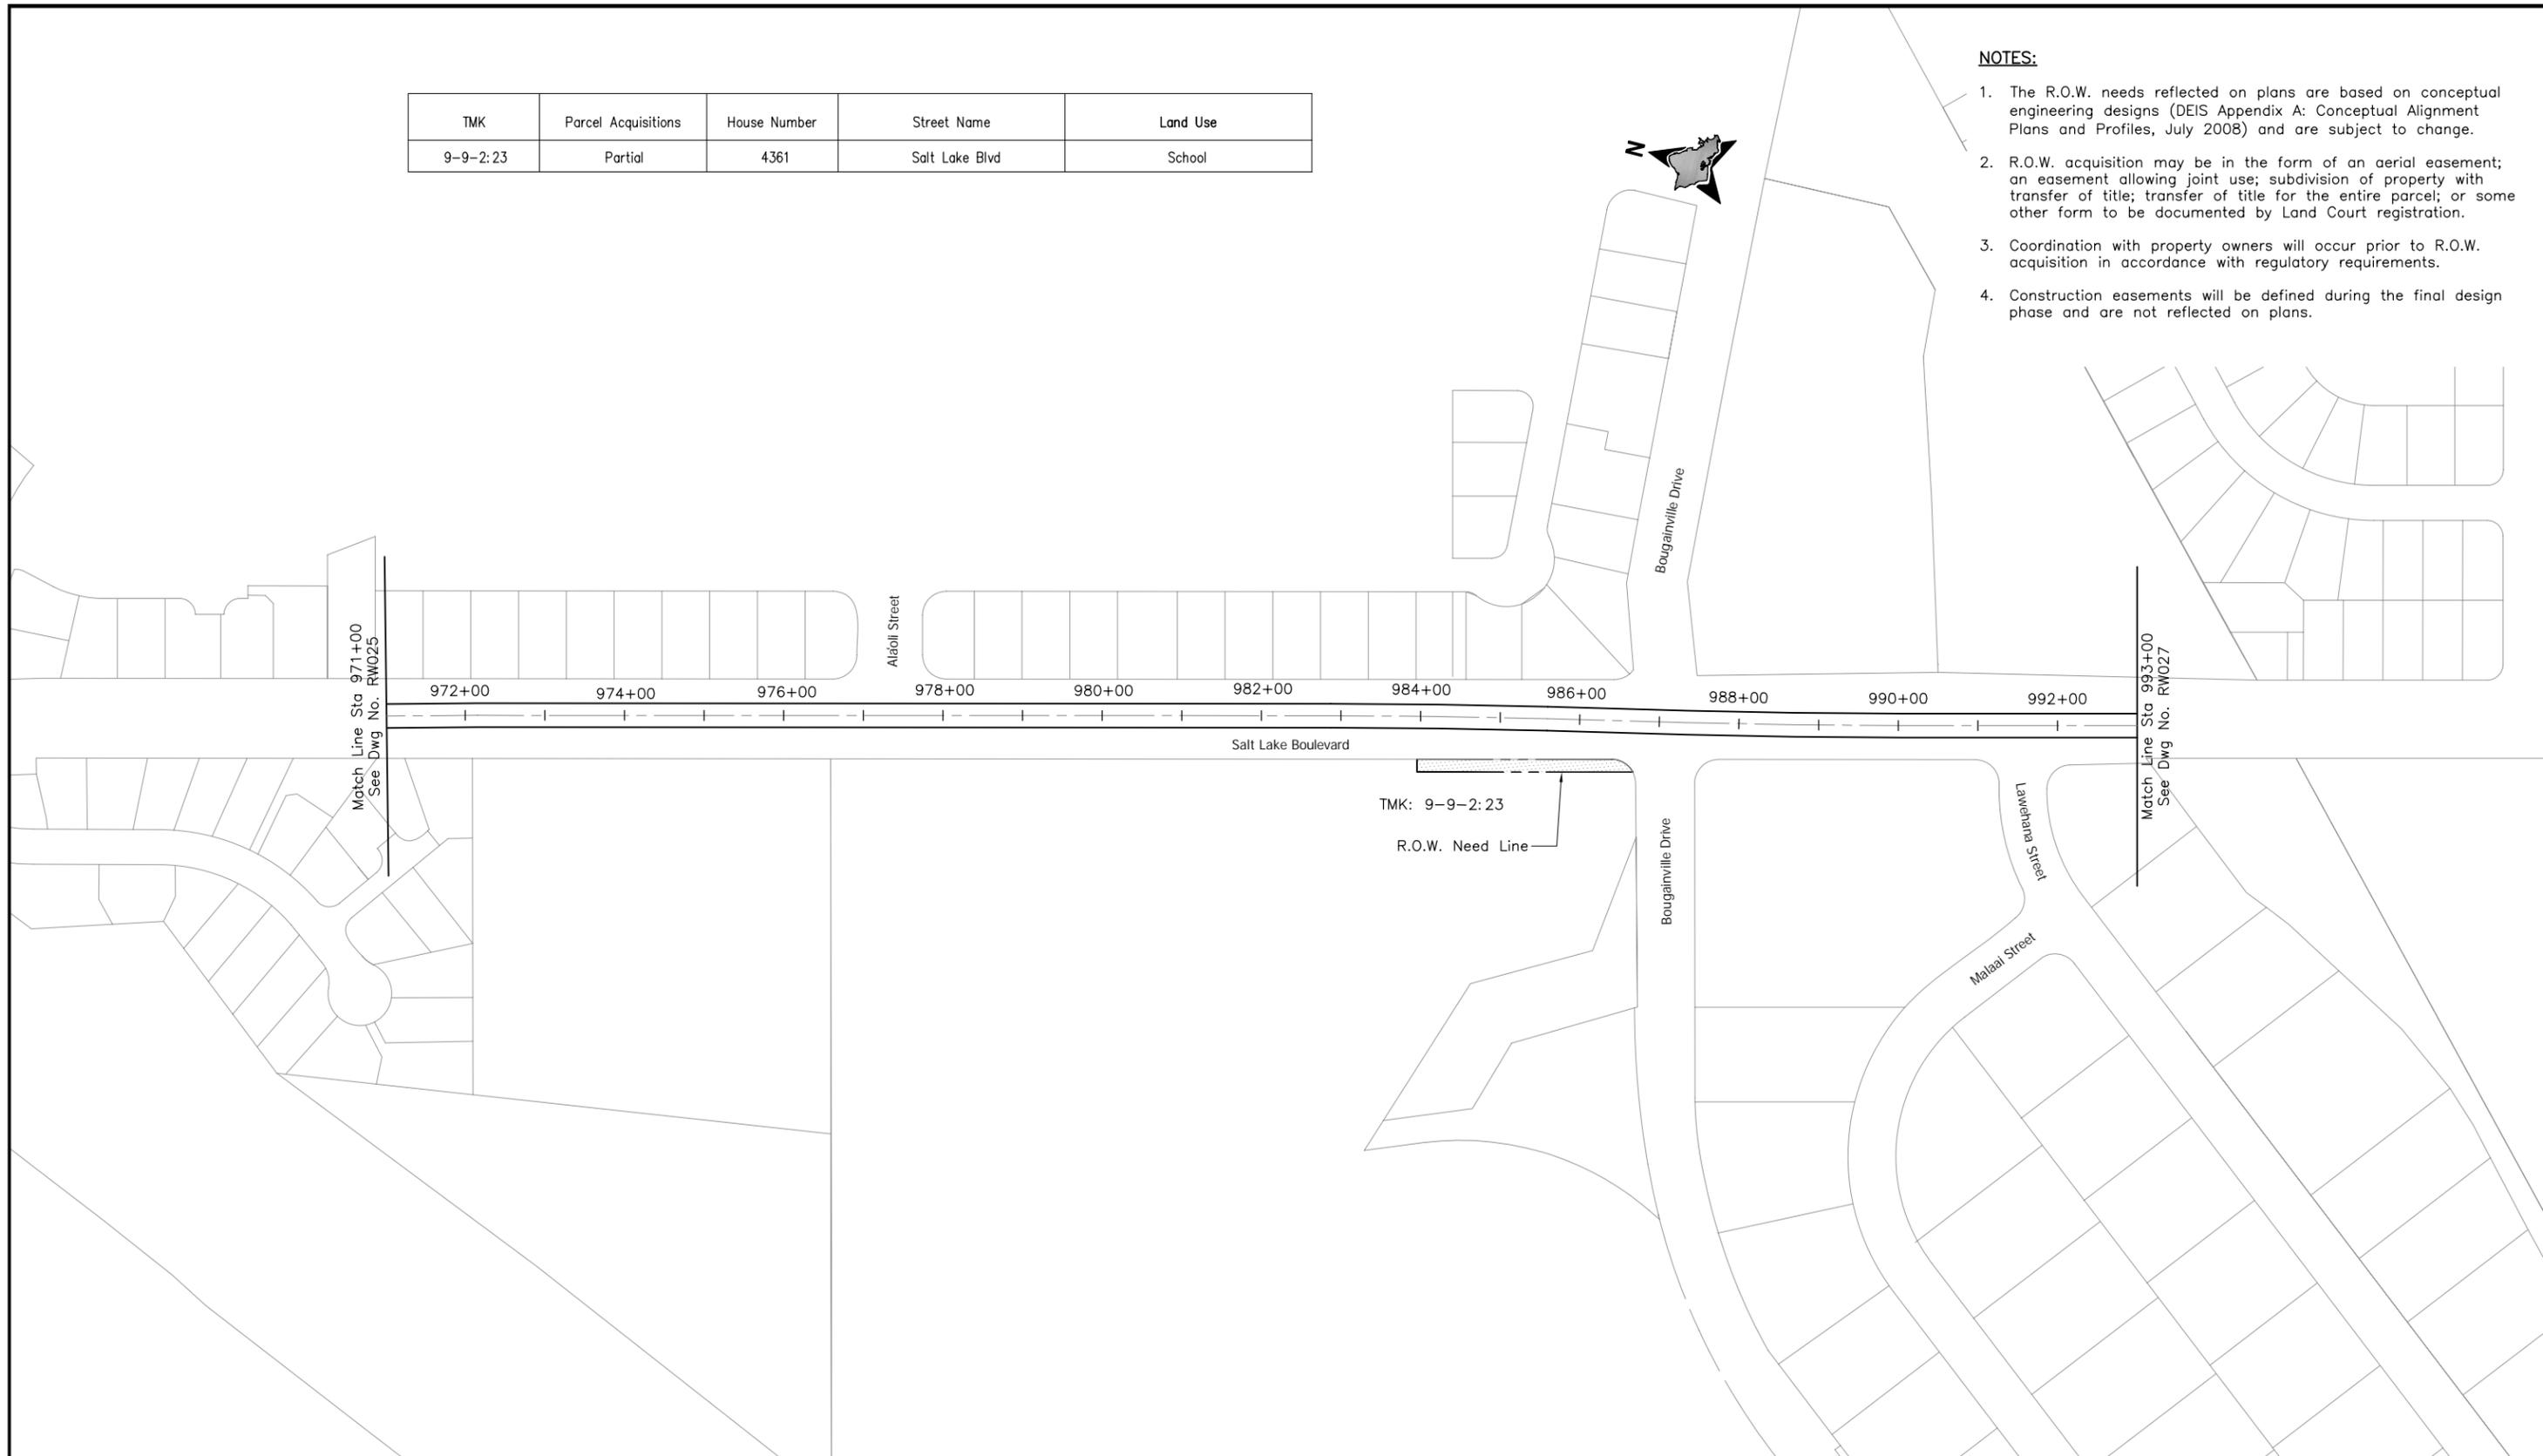

CITY & COUNTY OF HONOLULU
DEPARTMENT OF TRANSPORTATION SERVICES
RAPID TRANSIT DIVISION

HONOLULU HIGH-CAPACITY TRANSIT CORRIDOR PROJECT

Scale:

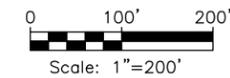

CONCEPTUAL RIGHT-OF-WAY PLANS

**RIGHT-OF-WAY PLAN & PROPERTY TABULATION
STA 971+00 TO STA 993+00**

SHEET 29 OF 59

Page No. 35 of 65

Drawing No:


RW026

Date:

11/07/08

NOTES:

1. The R.O.W. needs reflected on plans are based on conceptual engineering designs (DEIS Appendix A: Conceptual Alignment Plans and Profiles, July 2008) and are subject to change.
2. R.O.W. acquisition may be in the form of an aerial easement; an easement allowing joint use; subdivision of property with transfer of title; transfer of title for the entire parcel; or some other form to be documented by Land Court registration.
3. Coordination with property owners will occur prior to R.O.W. acquisition in accordance with regulatory requirements.
4. Construction easements will be defined during the final design phase and are not reflected on plans.

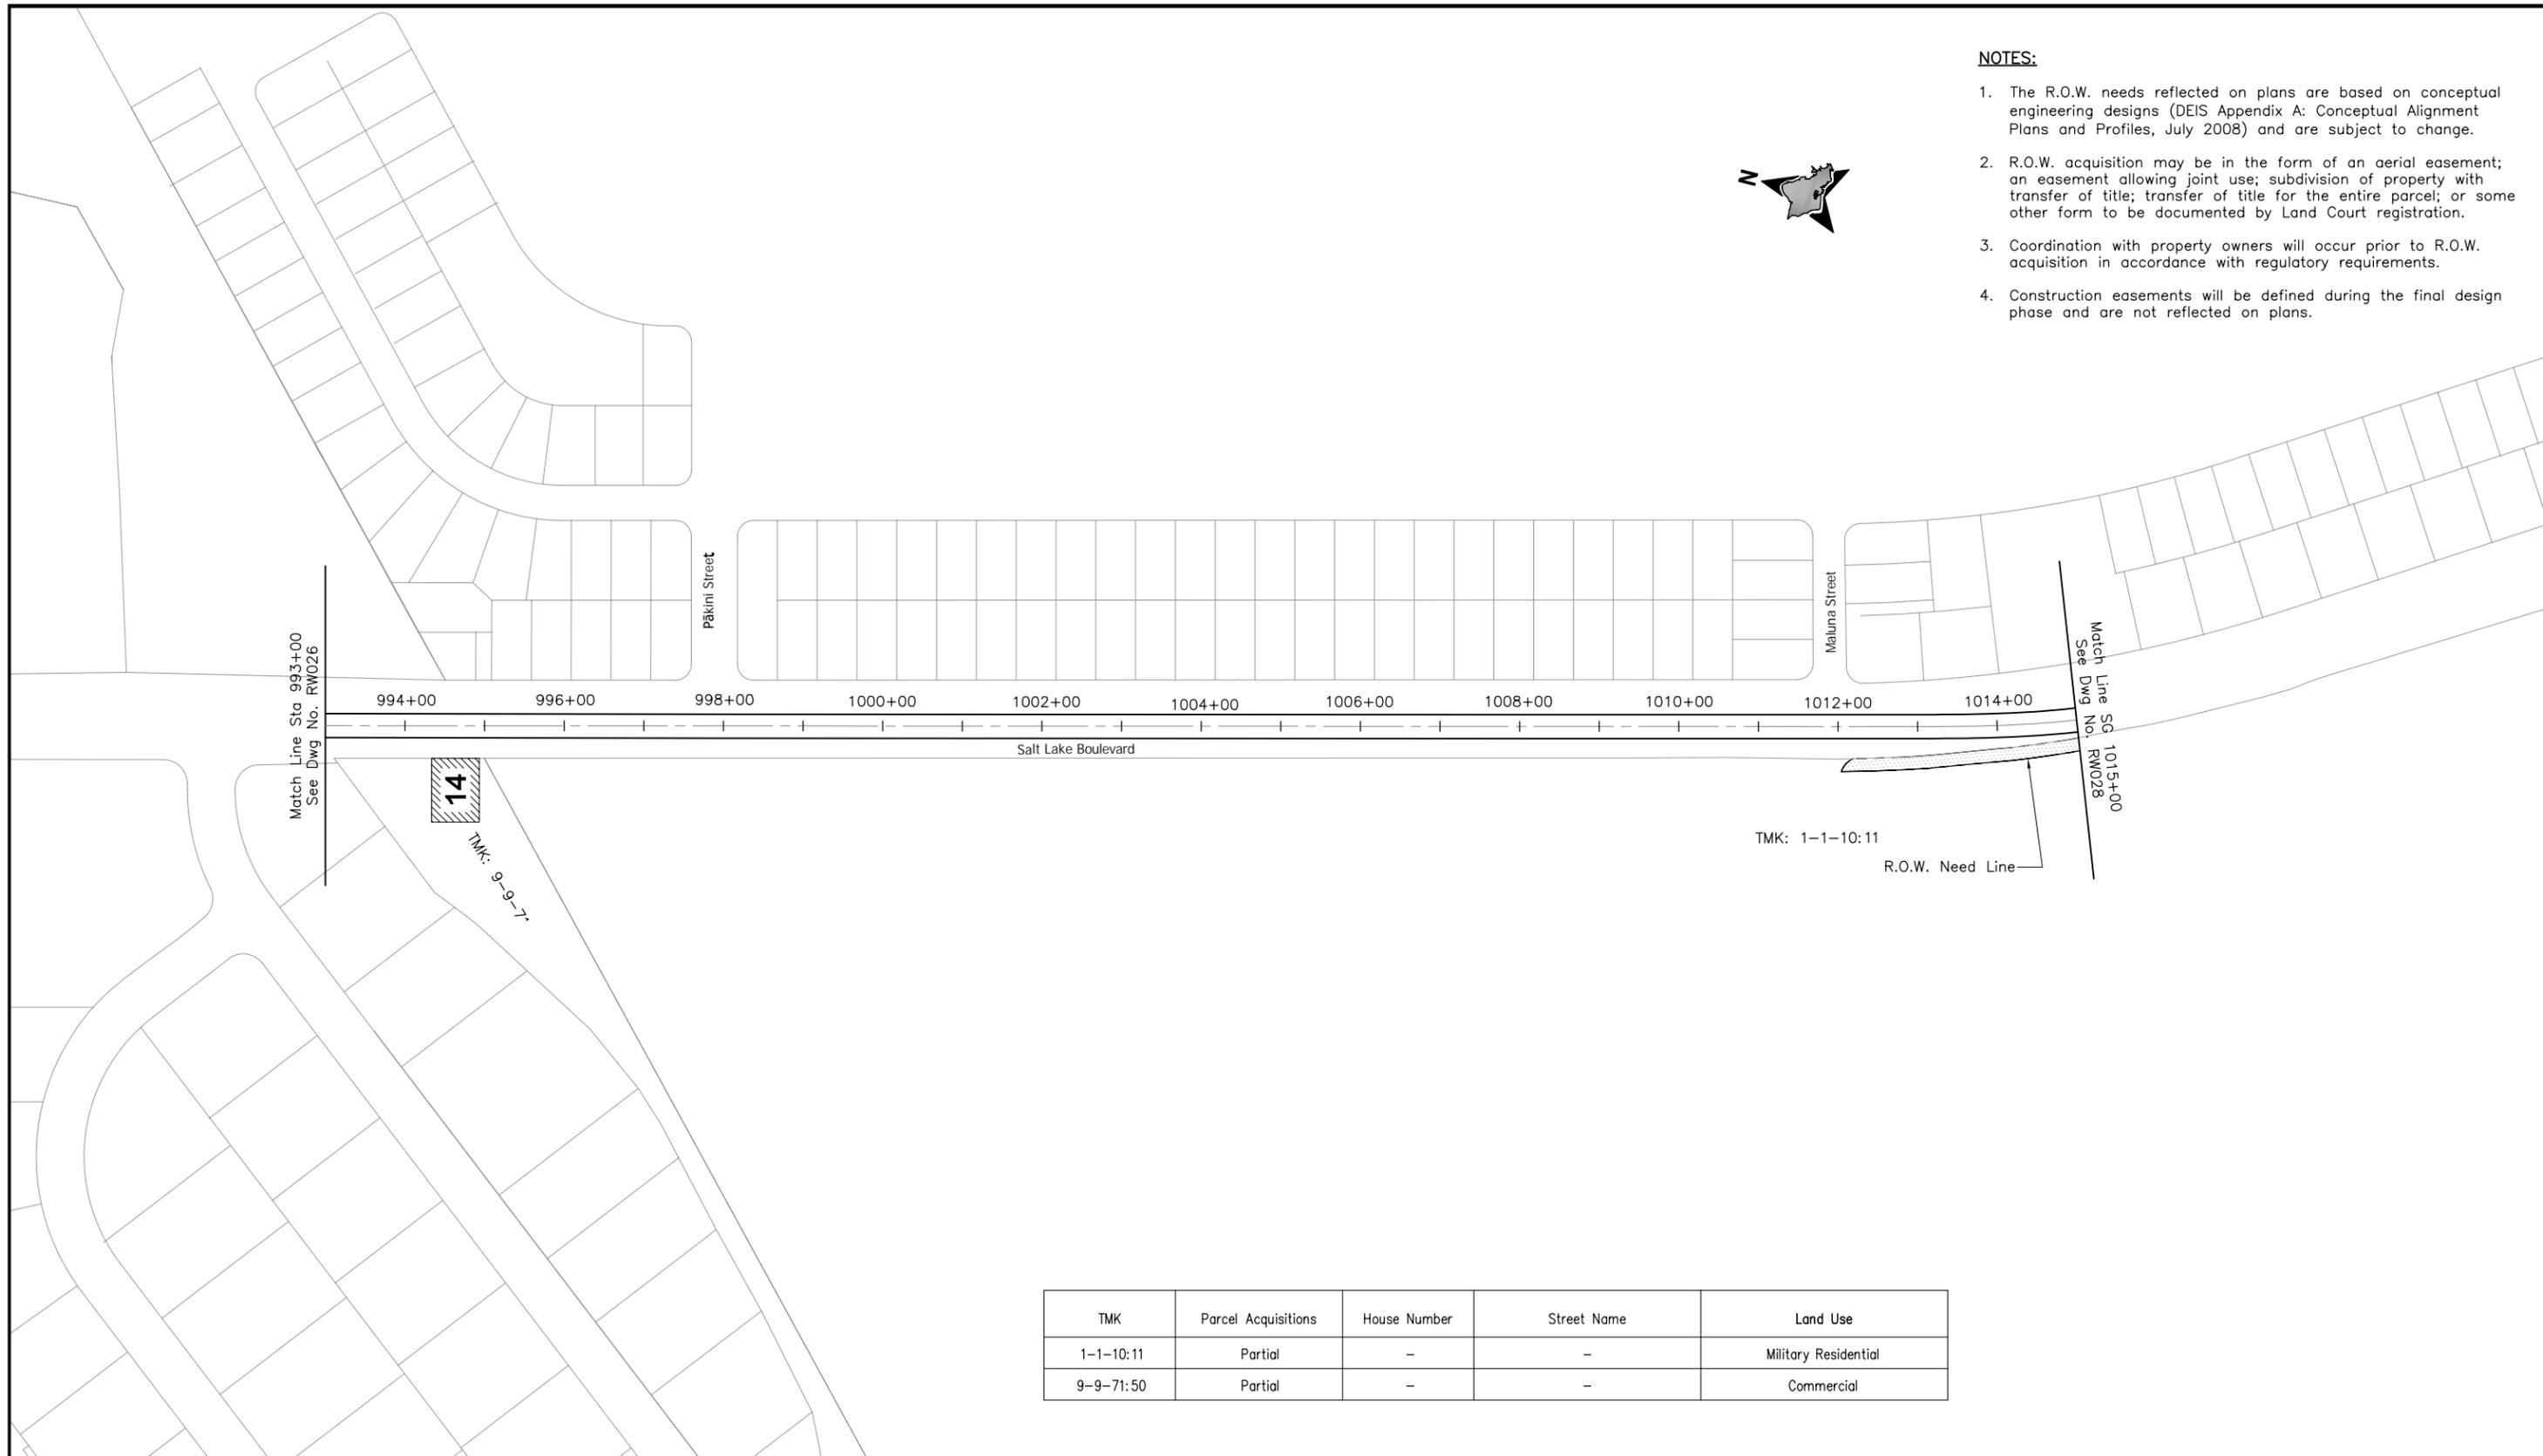


| TMK | Parcel Acquisitions | House Number | Street Name | Land Use |
|-----------|---------------------|--------------|-------------|----------------------|
| 1-1-10:11 | Partial | - | - | Military Residential |
| 9-9-71:50 | Partial | - | - | Commercial |



CITY & COUNTY OF HONOLULU
DEPARTMENT OF TRANSPORTATION SERVICES
RAPID TRANSIT DIVISION

HONOLULU HIGH-CAPACITY TRANSIT CORRIDOR PROJECT

Scale:

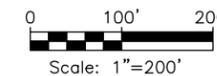

CONCEPTUAL RIGHT-OF-WAY PLANS

**RIGHT-OF-WAY PLAN & PROPERTY TABULATION
STA 993+00 TO STA 1015+00**

SHEET 30 OF 59

Page No. 36 of 65


Drawing No:

RW027

Date: 11/07/08

NOTES:

1. The R.O.W. needs reflected on plans are based on conceptual engineering designs (DEIS Appendix A: Conceptual Alignment Plans and Profiles, July 2008) and are subject to change.
2. R.O.W. acquisition may be in the form of an aerial easement; an easement allowing joint use; subdivision of property with transfer of title; transfer of title for the entire parcel; or some other form to be documented by Land Court registration.
3. Coordination with property owners will occur prior to R.O.W. acquisition in accordance with regulatory requirements.
4. Construction easements will be defined during the final design phase and are not reflected on plans.

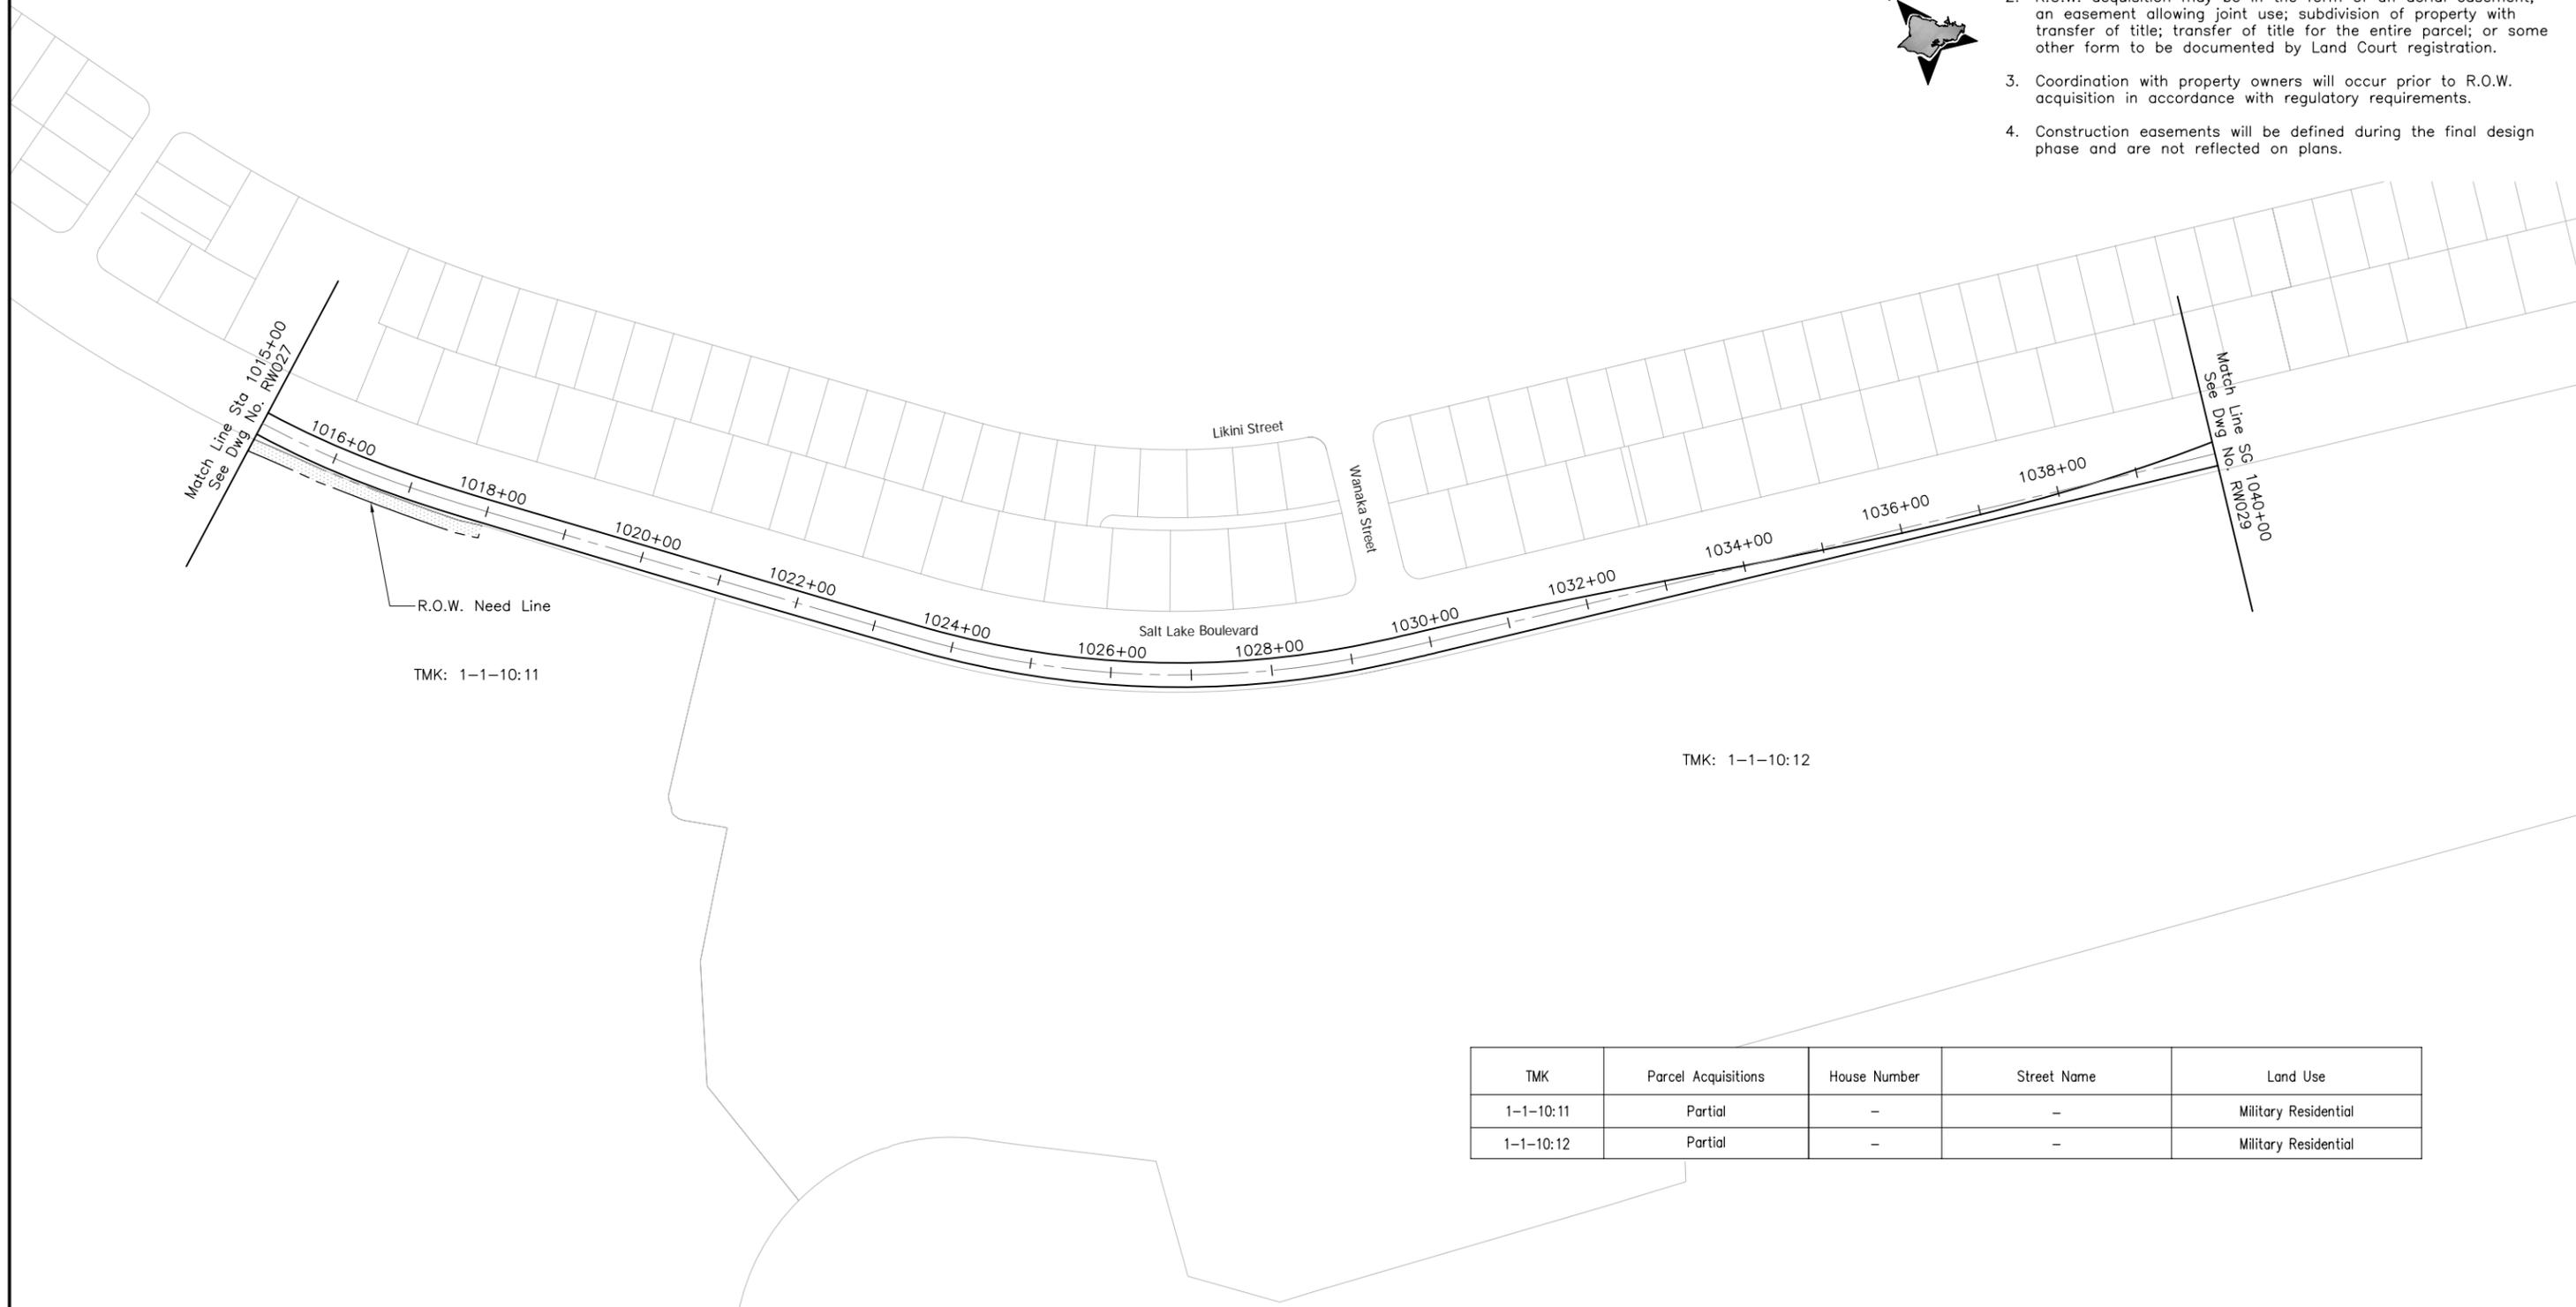


| TMK | Parcel Acquisitions | House Number | Street Name | Land Use |
|-----------|---------------------|--------------|-------------|----------------------|
| 1-1-10:11 | Partial | - | - | Military Residential |
| 1-1-10:12 | Partial | - | - | Military Residential |



CITY & COUNTY OF HONOLULU
DEPARTMENT OF TRANSPORTATION SERVICES
RAPID TRANSIT DIVISION

HONOLULU HIGH-CAPACITY TRANSIT CORRIDOR PROJECT

Scale:

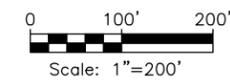

CONCEPTUAL RIGHT-OF-WAY PLANS

RIGHT-OF-WAY PLAN & PROPERTY TABULATION
STA 1015+00 TO STA 1040+00

SHEET 31 OF 59

Page No. 37 of 65

Drawing No: **RW028**


Date: 11/07/08

| TMK | Parcel Acquisitions | House Number | Street Name | Land Use |
|-----------|---------------------|--------------|----------------|----------------------|
| 1-1-10:4 | Partial | 3375 | Salt Lake Blvd | Military Residential |
| 1-1-10:33 | Partial | 3271 | Salt Lake Blvd | School |
| 1-1-10:41 | Partial | - | - | Public |
| 1-1-71:1 | Partial | 848 | Ala Lillkoi | Commercial |



NOTES:


1. The R.O.W. needs reflected on plans are based on conceptual engineering designs (DEIS Appendix A: Conceptual Alignment Plans and Profiles, July 2008) and are subject to change.
2. R.O.W. acquisition may be in the form of an aerial easement; an easement allowing joint use; subdivision of property with transfer of title; transfer of title for the entire parcel; or some other form to be documented by Land Court registration.
3. Coordination with property owners will occur prior to R.O.W. acquisition in accordance with regulatory requirements.
4. Construction easements will be defined during the final design phase and are not reflected on plans.

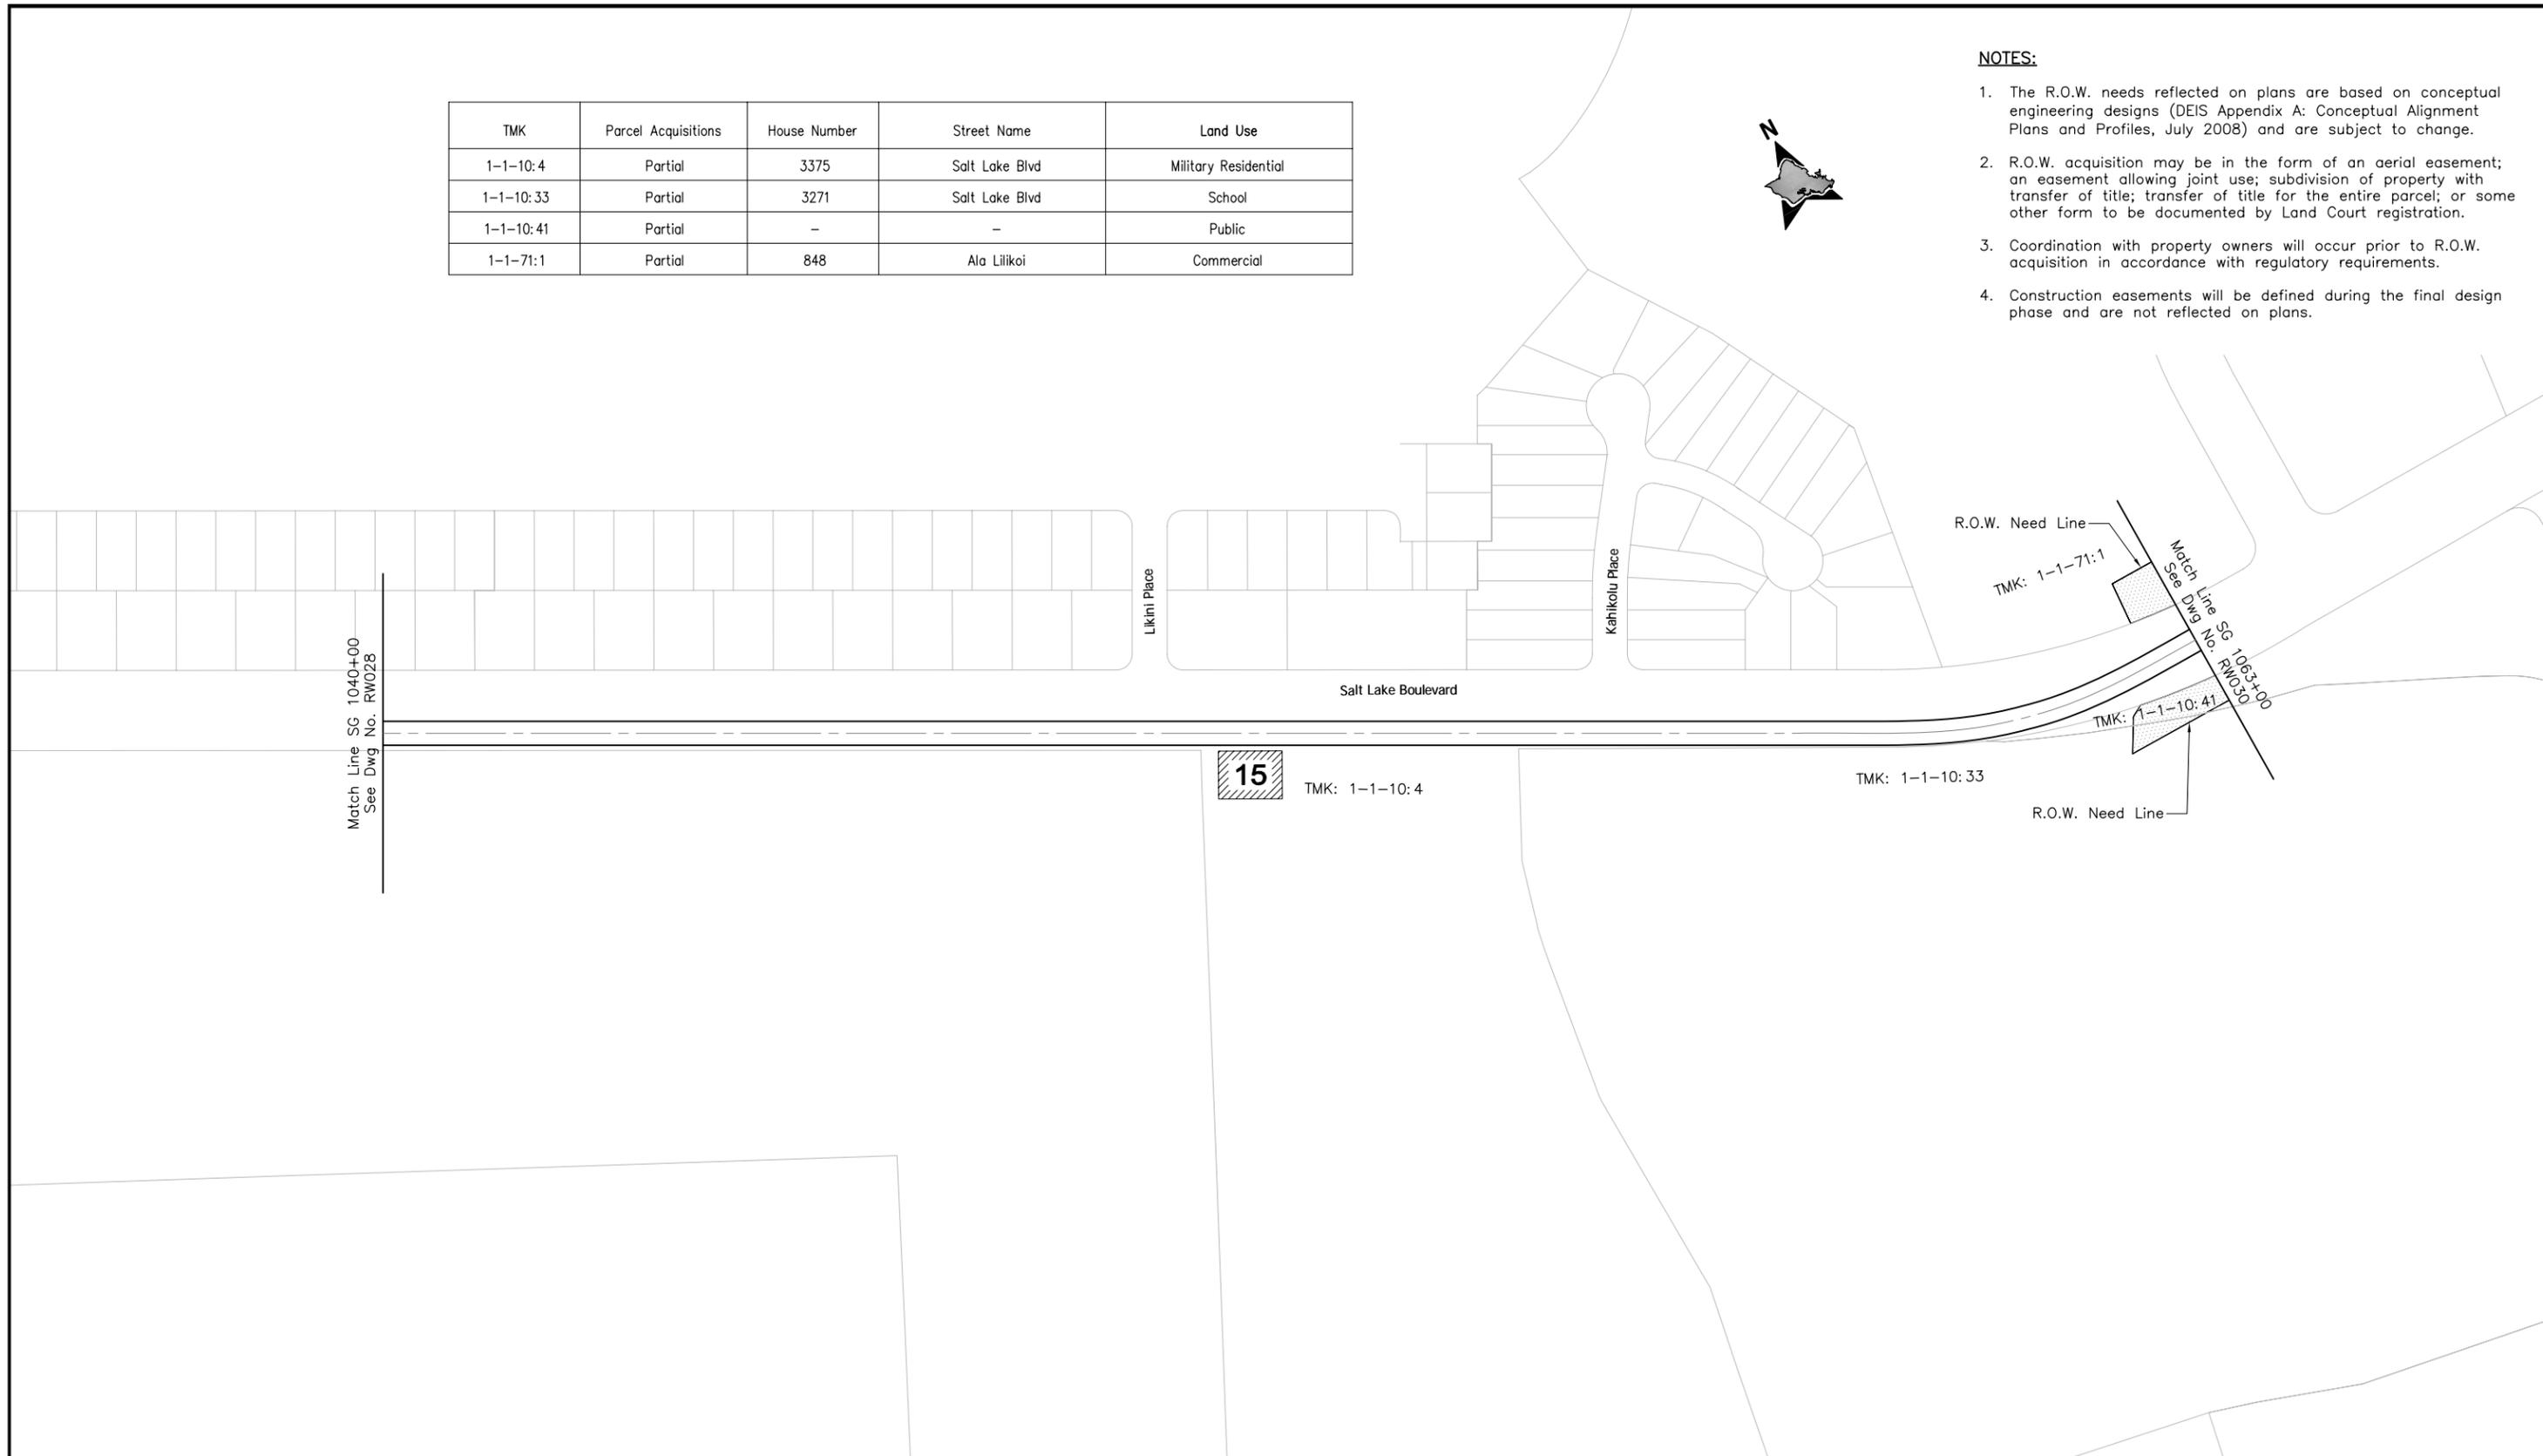

CITY & COUNTY OF HONOLULU
DEPARTMENT OF TRANSPORTATION SERVICES
RAPID TRANSIT DIVISION

HONOLULU HIGH-CAPACITY TRANSIT CORRIDOR PROJECT

Scale:

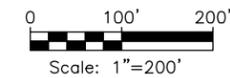

CONCEPTUAL RIGHT-OF-WAY PLANS

RIGHT-OF-WAY PLAN & PROPERTY TABULATION
STA 1040+00 TO STA 1063+00

SHEET 32 OF 59

Page No. 38 of 65

Drawing No: **RW029**

Date: 11/07/08

NOTES:

1. The R.O.W. needs reflected on plans are based on conceptual engineering designs (DEIS Appendix A: Conceptual Alignment Plans and Profiles, July 2008) and are subject to change.
2. R.O.W. acquisition may be in the form of an aerial easement; an easement allowing joint use; subdivision of property with transfer of title; transfer of title for the entire parcel; or some other form to be documented by Land Court registration.
3. Coordination with property owners will occur prior to R.O.W. acquisition in accordance with regulatory requirements.
4. Construction easements will be defined during the final design phase and are not reflected on plans.



R.O.W. Need Line

TMK: 1-1-71:1

Match Line SF 1063+00
See Dwg No. RW029

1064+00 1066+00 1068+00 1070+00 1072+00 1074+00 1076+00 1078+00 1080+00 1082+00 1084+00

Ala Liliko'i Station

TMK: 1-1-10:41

R.O.W. Need Line

Match Line SG 1085+00
See Dwg No. RW031


| TMK | Parcel Acquisitions | House Number | Street Name | Land Use |
|-----------|---------------------|--------------|--------------|------------|
| 1-1-10:41 | Partial | - | - | Public |
| 1-1-71:1 | Partial | 848 | Ala Liliko'i | Commercial |



CITY & COUNTY OF HONOLULU
DEPARTMENT OF TRANSPORTATION SERVICES
RAPID TRANSIT DIVISION

HONOLULU HIGH-CAPACITY TRANSIT CORRIDOR PROJECT

Scale:

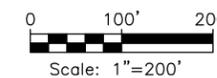

CONCEPTUAL RIGHT-OF-WAY PLANS

RIGHT-OF-WAY PLAN & PROPERTY TABULATION
STA 1063+00 TO STA 1085+00

SHEET 33 OF 59

Page No. 39 of 65


Drawing No:

RW030

Date: 11/07/08

NOTES:

1. The R.O.W. needs reflected on plans are based on conceptual engineering designs (DEIS Appendix A: Conceptual Alignment Plans and Profiles, July 2008) and are subject to change.
2. R.O.W. acquisition may be in the form of an aerial easement; an easement allowing joint use; subdivision of property with transfer of title; transfer of title for the entire parcel; or some other form to be documented by Land Court registration.
3. Coordination with property owners will occur prior to R.O.W. acquisition in accordance with regulatory requirements.
4. Construction easements will be defined during the final design phase and are not reflected on plans.

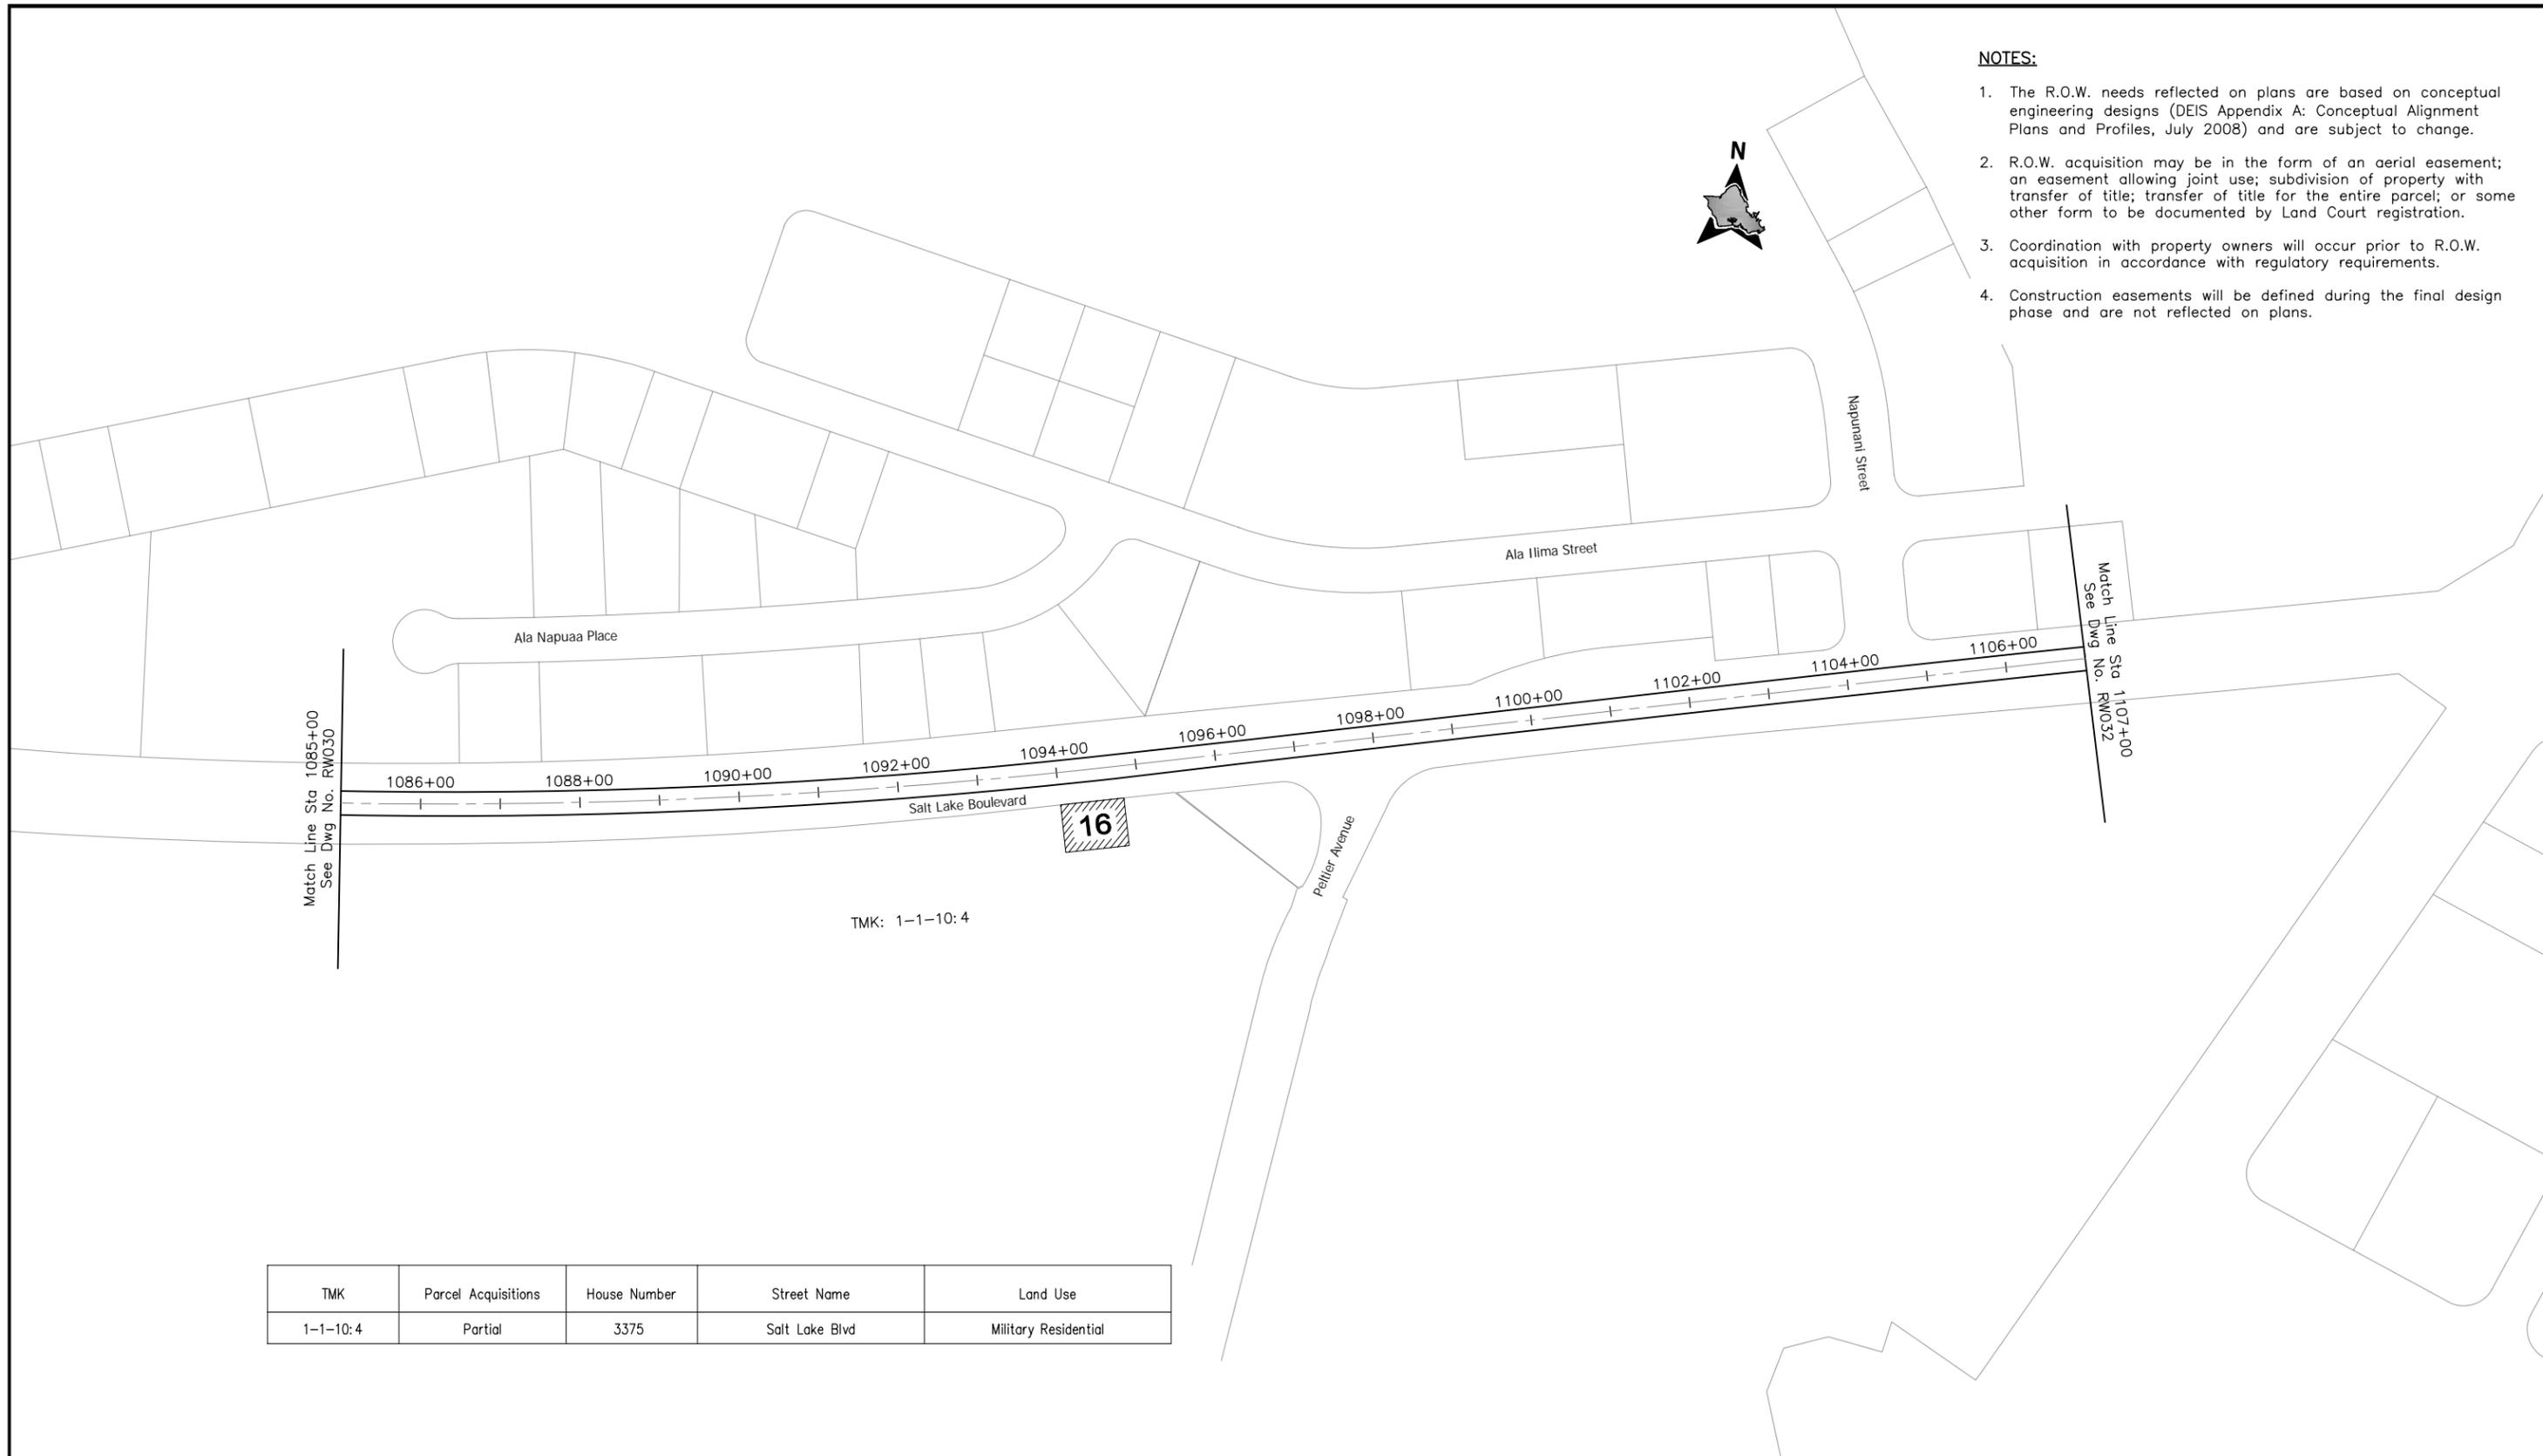


| TMK | Parcel Acquisitions | House Number | Street Name | Land Use |
|----------|---------------------|--------------|----------------|----------------------|
| 1-1-10:4 | Partial | 3375 | Salt Lake Blvd | Military Residential |



CITY & COUNTY OF HONOLULU
DEPARTMENT OF TRANSPORTATION SERVICES
RAPID TRANSIT DIVISION

HONOLULU HIGH-CAPACITY TRANSIT CORRIDOR PROJECT

Scale:

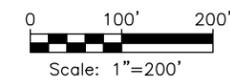

CONCEPTUAL RIGHT-OF-WAY PLANS

RIGHT-OF-WAY PLAN & PROPERTY TABULATION
STA 1085+00 TO STA 1107+00

SHEET 34 OF 59


Page No. 40 of 65

Drawing No: **RW031**

Date: 11/07/08

NOTES:

1. The R.O.W. needs reflected on plans are based on conceptual engineering designs (DEIS Appendix A: Conceptual Alignment Plans and Profiles, July 2008) and are subject to change.
2. R.O.W. acquisition may be in the form of an aerial easement; an easement allowing joint use; subdivision of property with transfer of title; transfer of title for the entire parcel; or some other form to be documented by Land Court registration.
3. Coordination with property owners will occur prior to R.O.W. acquisition in accordance with regulatory requirements.
4. Construction easements will be defined during the final design phase and are not reflected on plans.

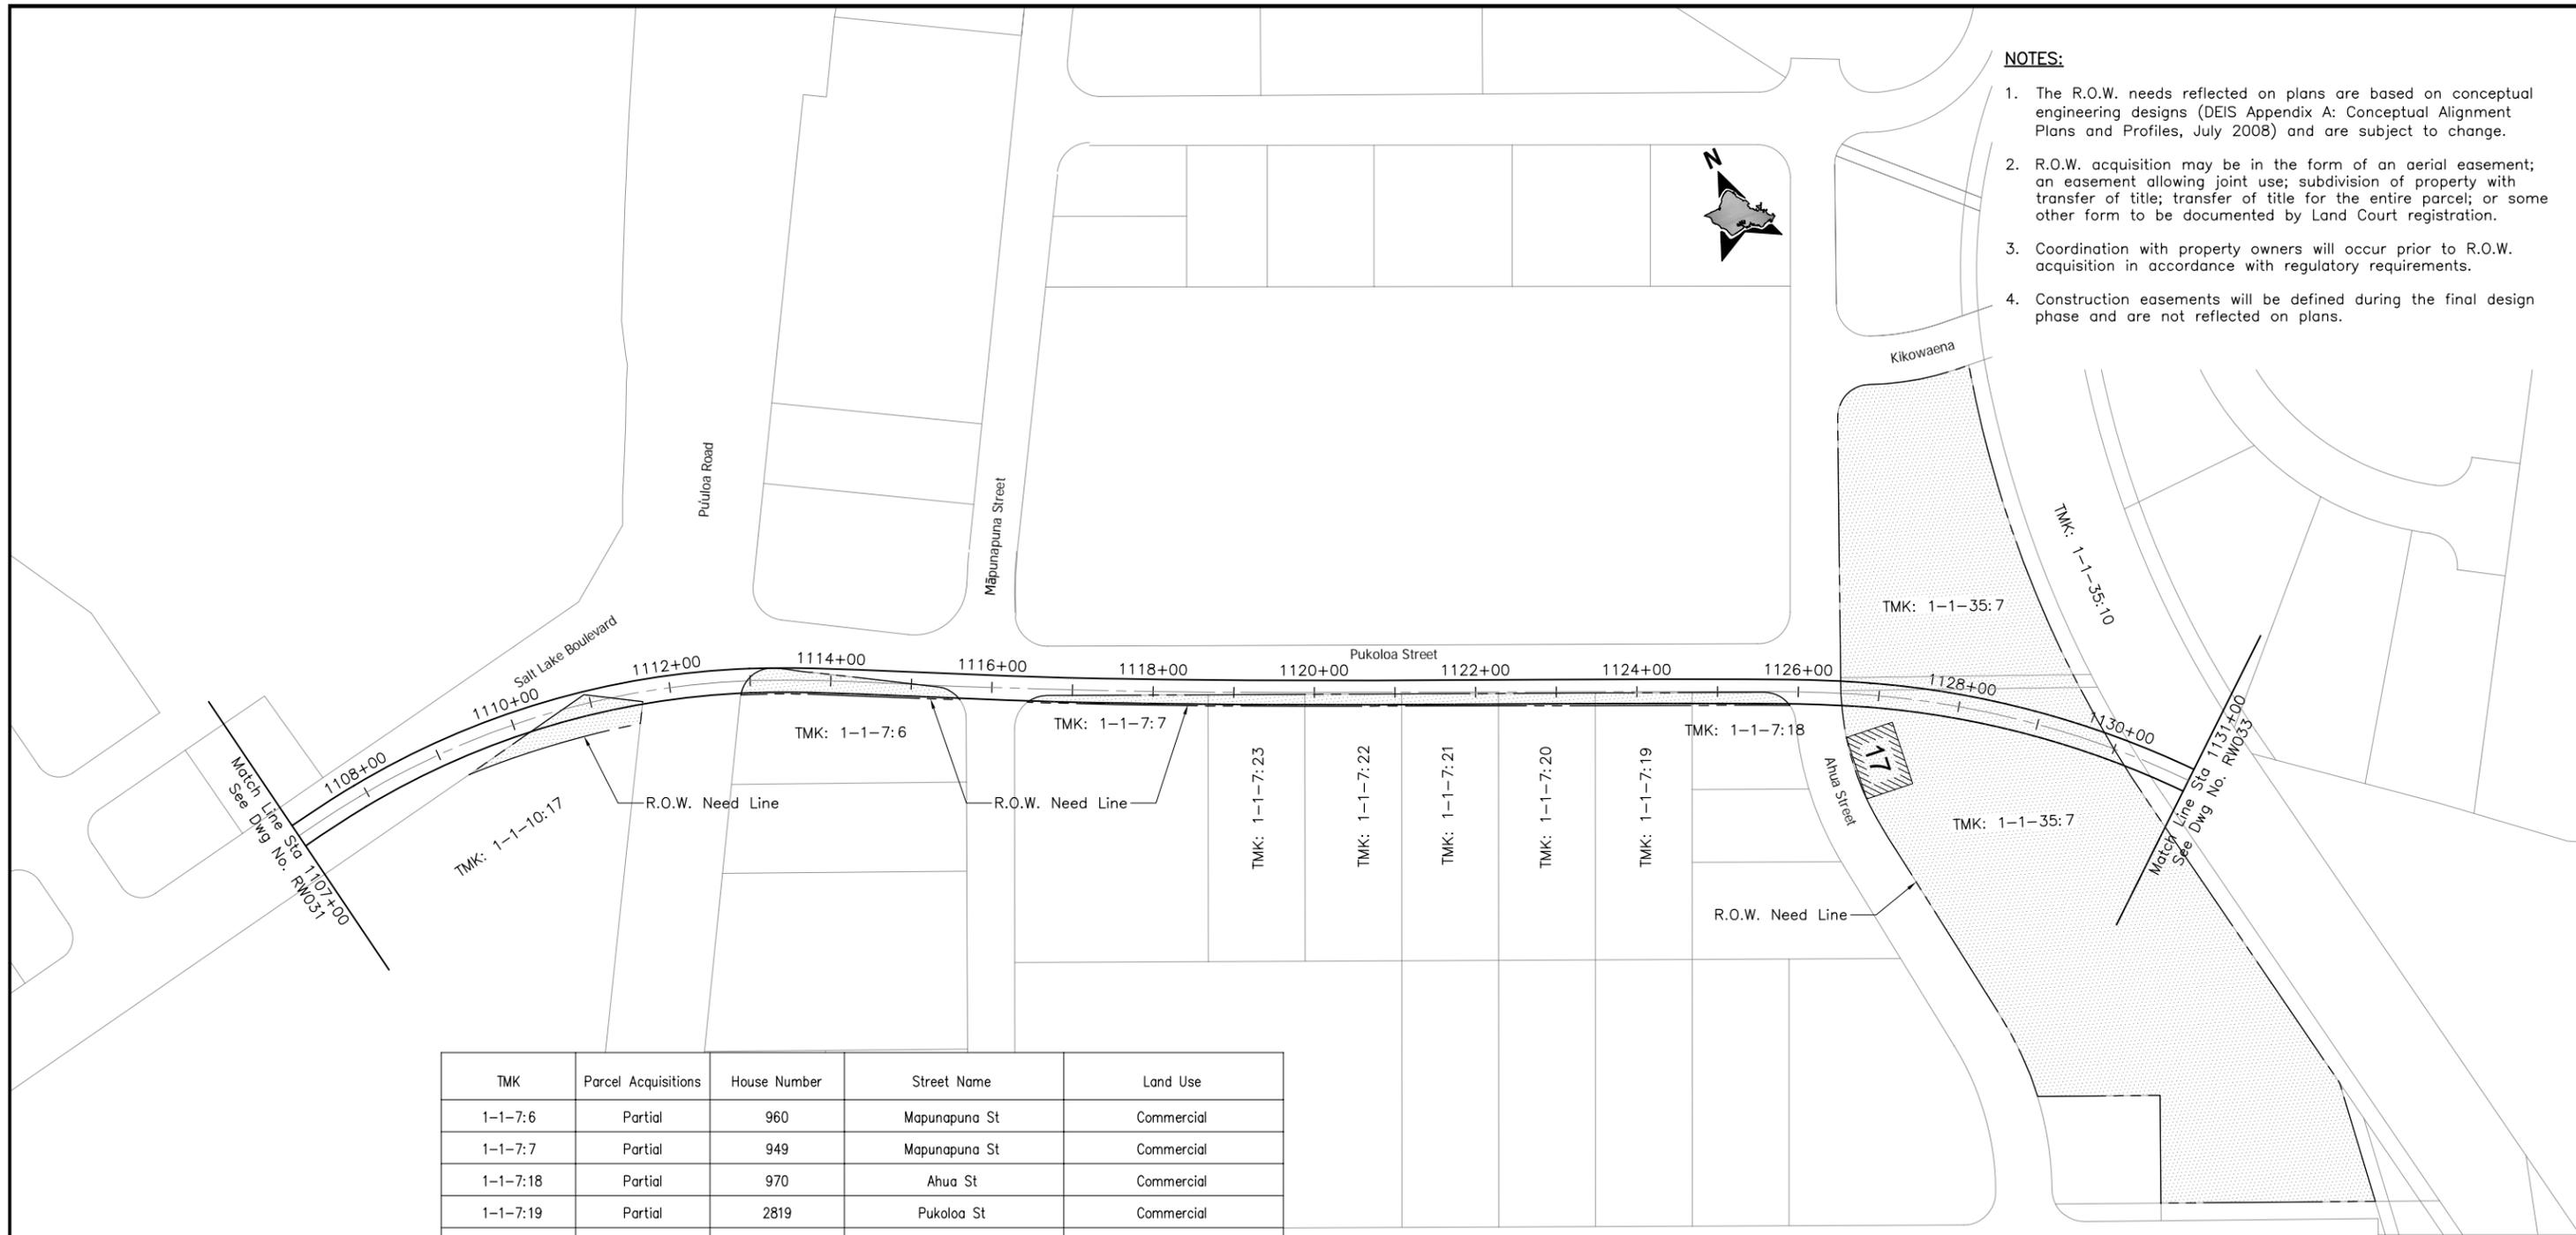


| TMK | Parcel Acquisitions | House Number | Street Name | Land Use |
|-----------|---------------------|--------------|---------------|----------------------|
| 1-1-7:6 | Partial | 960 | Mapunapuna St | Commercial |
| 1-1-7:7 | Partial | 949 | Mapunapuna St | Commercial |
| 1-1-7:18 | Partial | 970 | Ahua St | Commercial |
| 1-1-7:19 | Partial | 2819 | Pukoloa St | Commercial |
| 1-1-7:20 | Partial | 2829 | Pukoloa St | Commercial |
| 1-1-7:21 | Partial | 2841 | Pukoloa St | Commercial |
| 1-1-7:22 | Partial | 2855 | Pukoloa St | Commercial |
| 1-1-7:23 | Partial | 2865 | Pukoloa St | Commercial |
| 1-1-10:17 | Partial | 702 | Puuloa Rd | Military Residential |
| 1-1-35:7 | Full | 1001 | Ahua St | Commercial |
| 1-1-35:10 | Partial | - | - | - |



CITY & COUNTY OF HONOLULU
DEPARTMENT OF TRANSPORTATION SERVICES
RAPID TRANSIT DIVISION

HONOLULU HIGH-CAPACITY TRANSIT CORRIDOR PROJECT

Scale:

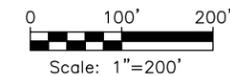

CONCEPTUAL RIGHT-OF-WAY PLANS

**RIGHT-OF-WAY PLAN & PROPERTY TABULATION
STA 1107+00 TO STA 1131+00**

SHEET 35 OF 59

Page No. 41 of 65

Drawing No:


RW032

Date:

11/07/08

NOTES:

1. The R.O.W. needs reflected on plans are based on conceptual engineering designs (DEIS Appendix A: Conceptual Alignment Plans and Profiles, July 2008) and are subject to change.
2. R.O.W. acquisition may be in the form of an aerial easement; an easement allowing joint use; subdivision of property with transfer of title; transfer of title for the entire parcel; or some other form to be documented by Land Court registration.
3. Coordination with property owners will occur prior to R.O.W. acquisition in accordance with regulatory requirements.
4. Construction easements will be defined during the final design phase and are not reflected on plans.

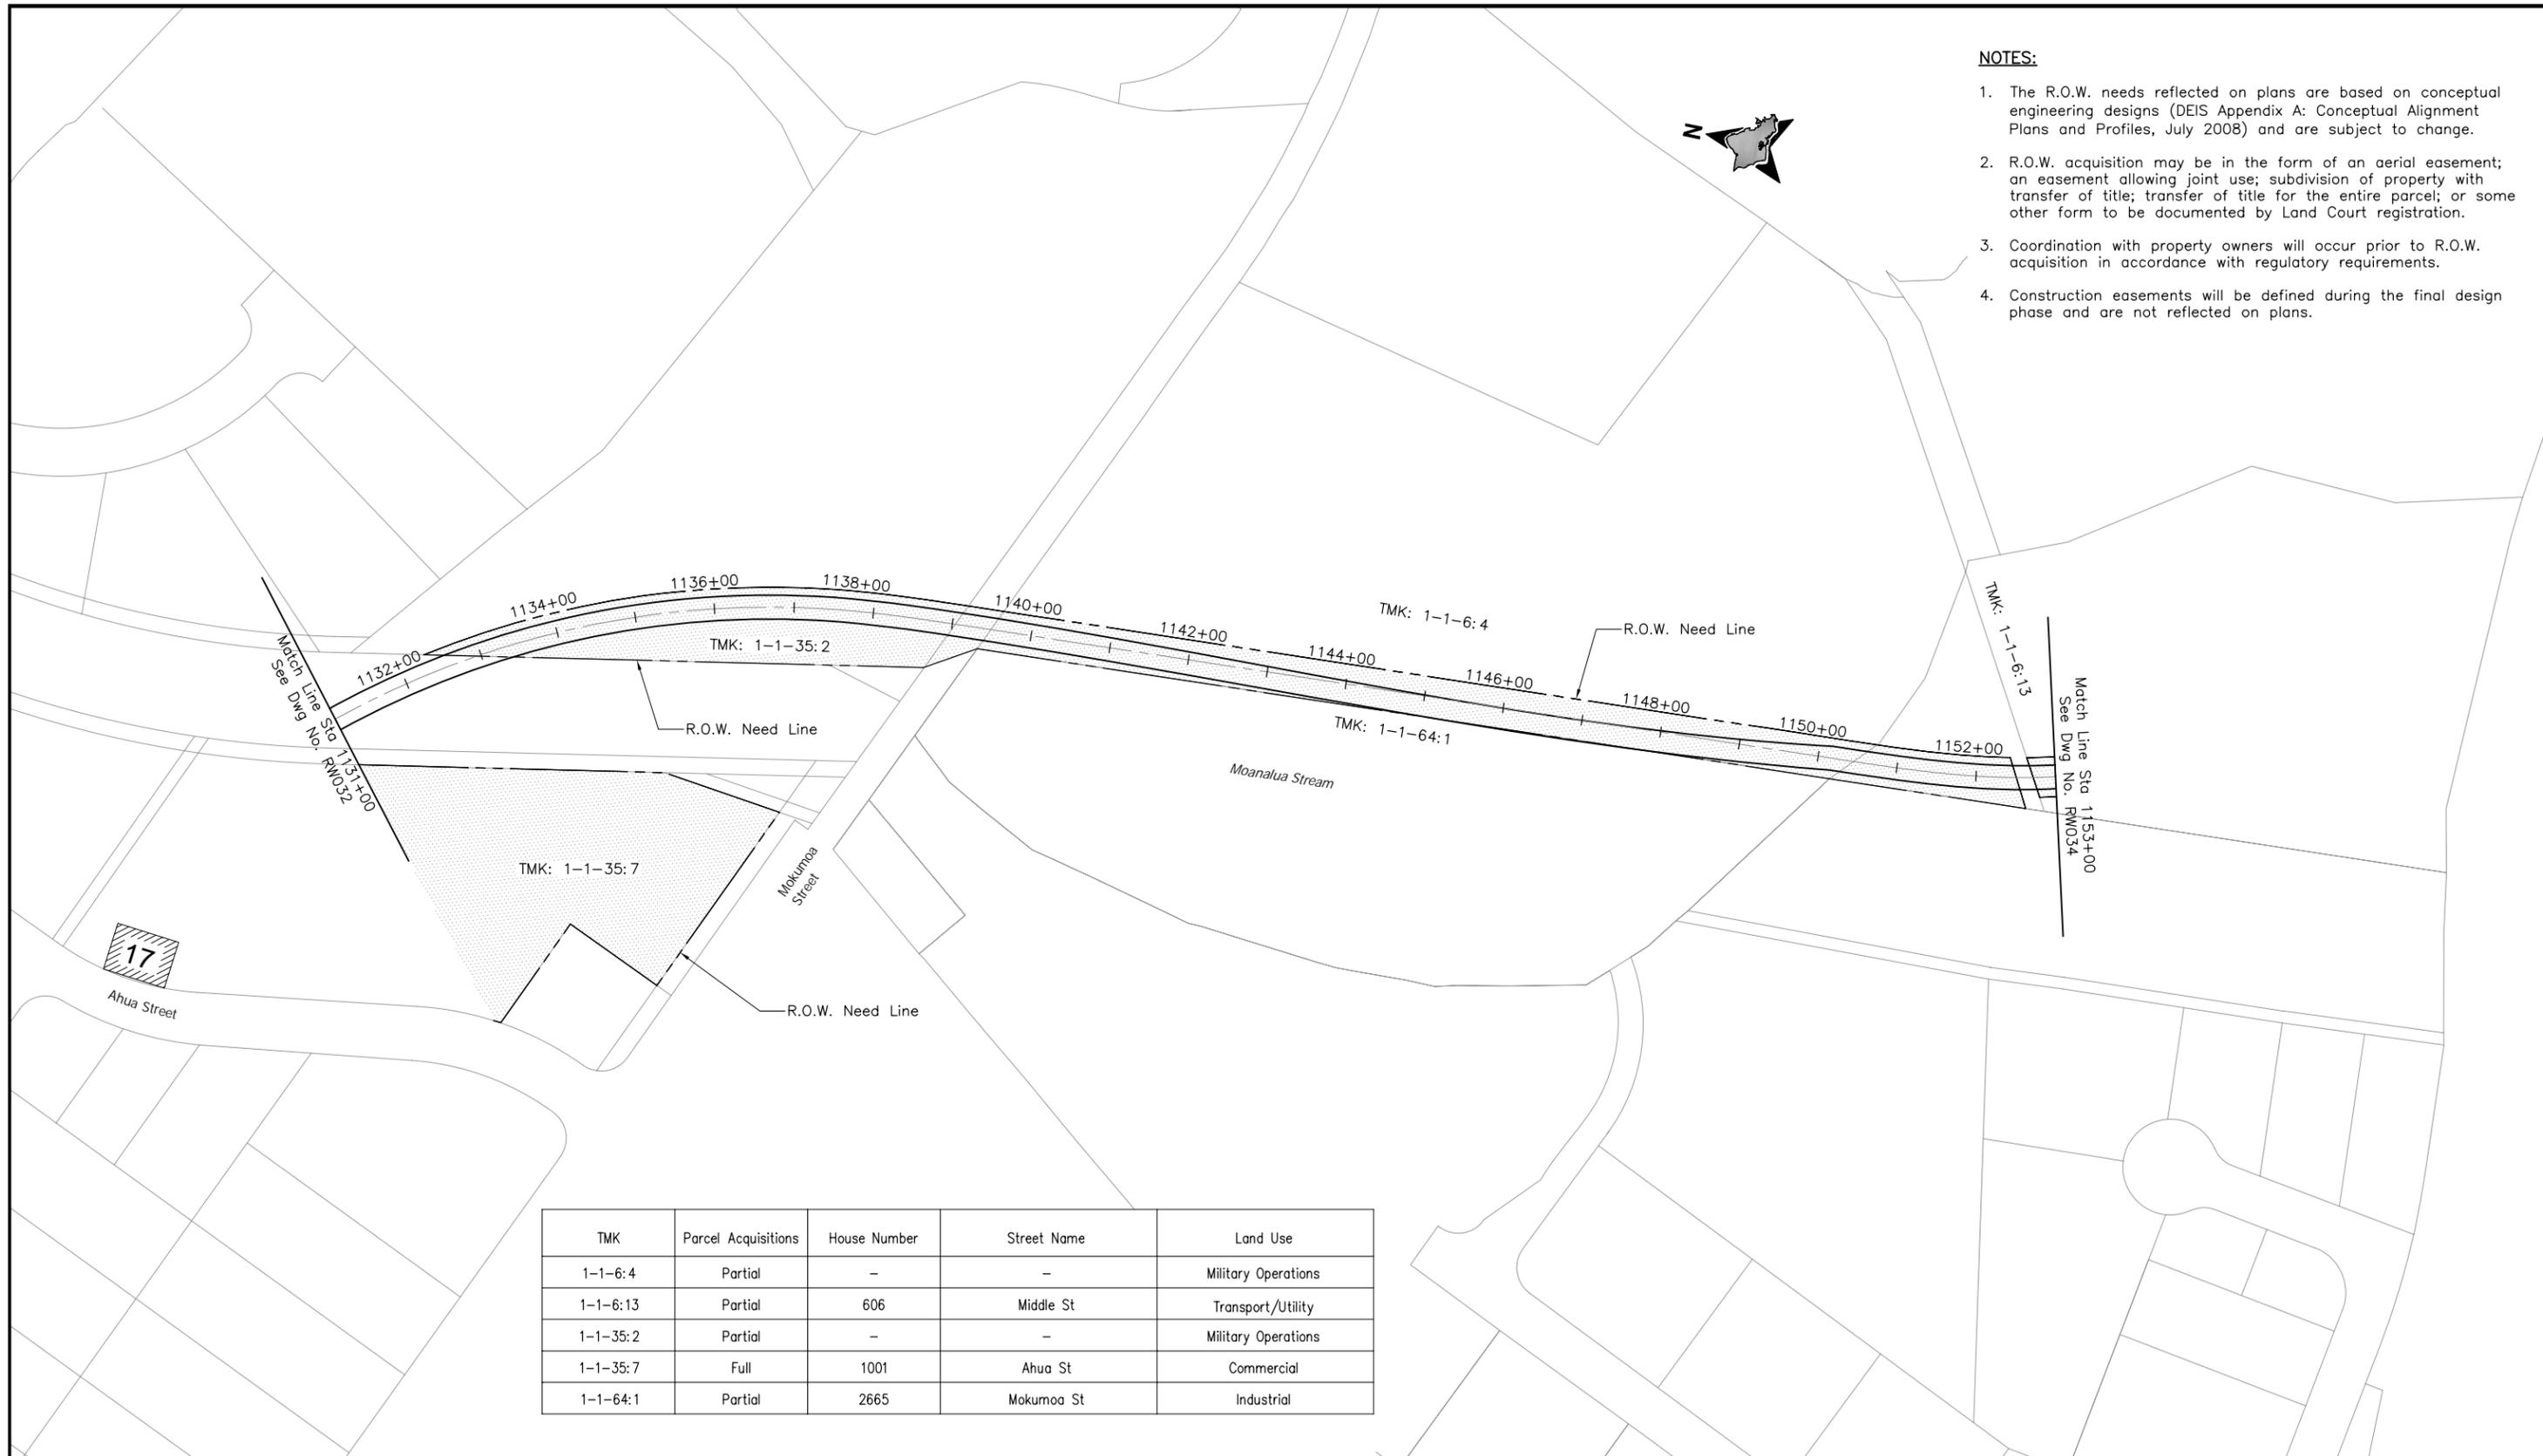

| TMK | Parcel Acquisitions | House Number | Street Name | Land Use |
|----------|---------------------|--------------|-------------|---------------------|
| 1-1-6:4 | Partial | - | - | Military Operations |
| 1-1-6:13 | Partial | 606 | Middle St | Transport/Utility |
| 1-1-35:2 | Partial | - | - | Military Operations |
| 1-1-35:7 | Full | 1001 | Ahua St | Commercial |
| 1-1-64:1 | Partial | 2665 | Mokumooa St | Industrial |



CITY & COUNTY OF HONOLULU
DEPARTMENT OF TRANSPORTATION SERVICES
RAPID TRANSIT DIVISION

HONOLULU HIGH-CAPACITY TRANSIT CORRIDOR PROJECT

Scale:



CONCEPTUAL RIGHT-OF-WAY PLANS


RIGHT-OF-WAY PLAN & PROPERTY TABULATION
STA 1131+00 TO STA 1153+00

SHEET 36 OF 59

Page No. 42 of 65

Drawing No: **RW033**

Date: 11/07/08

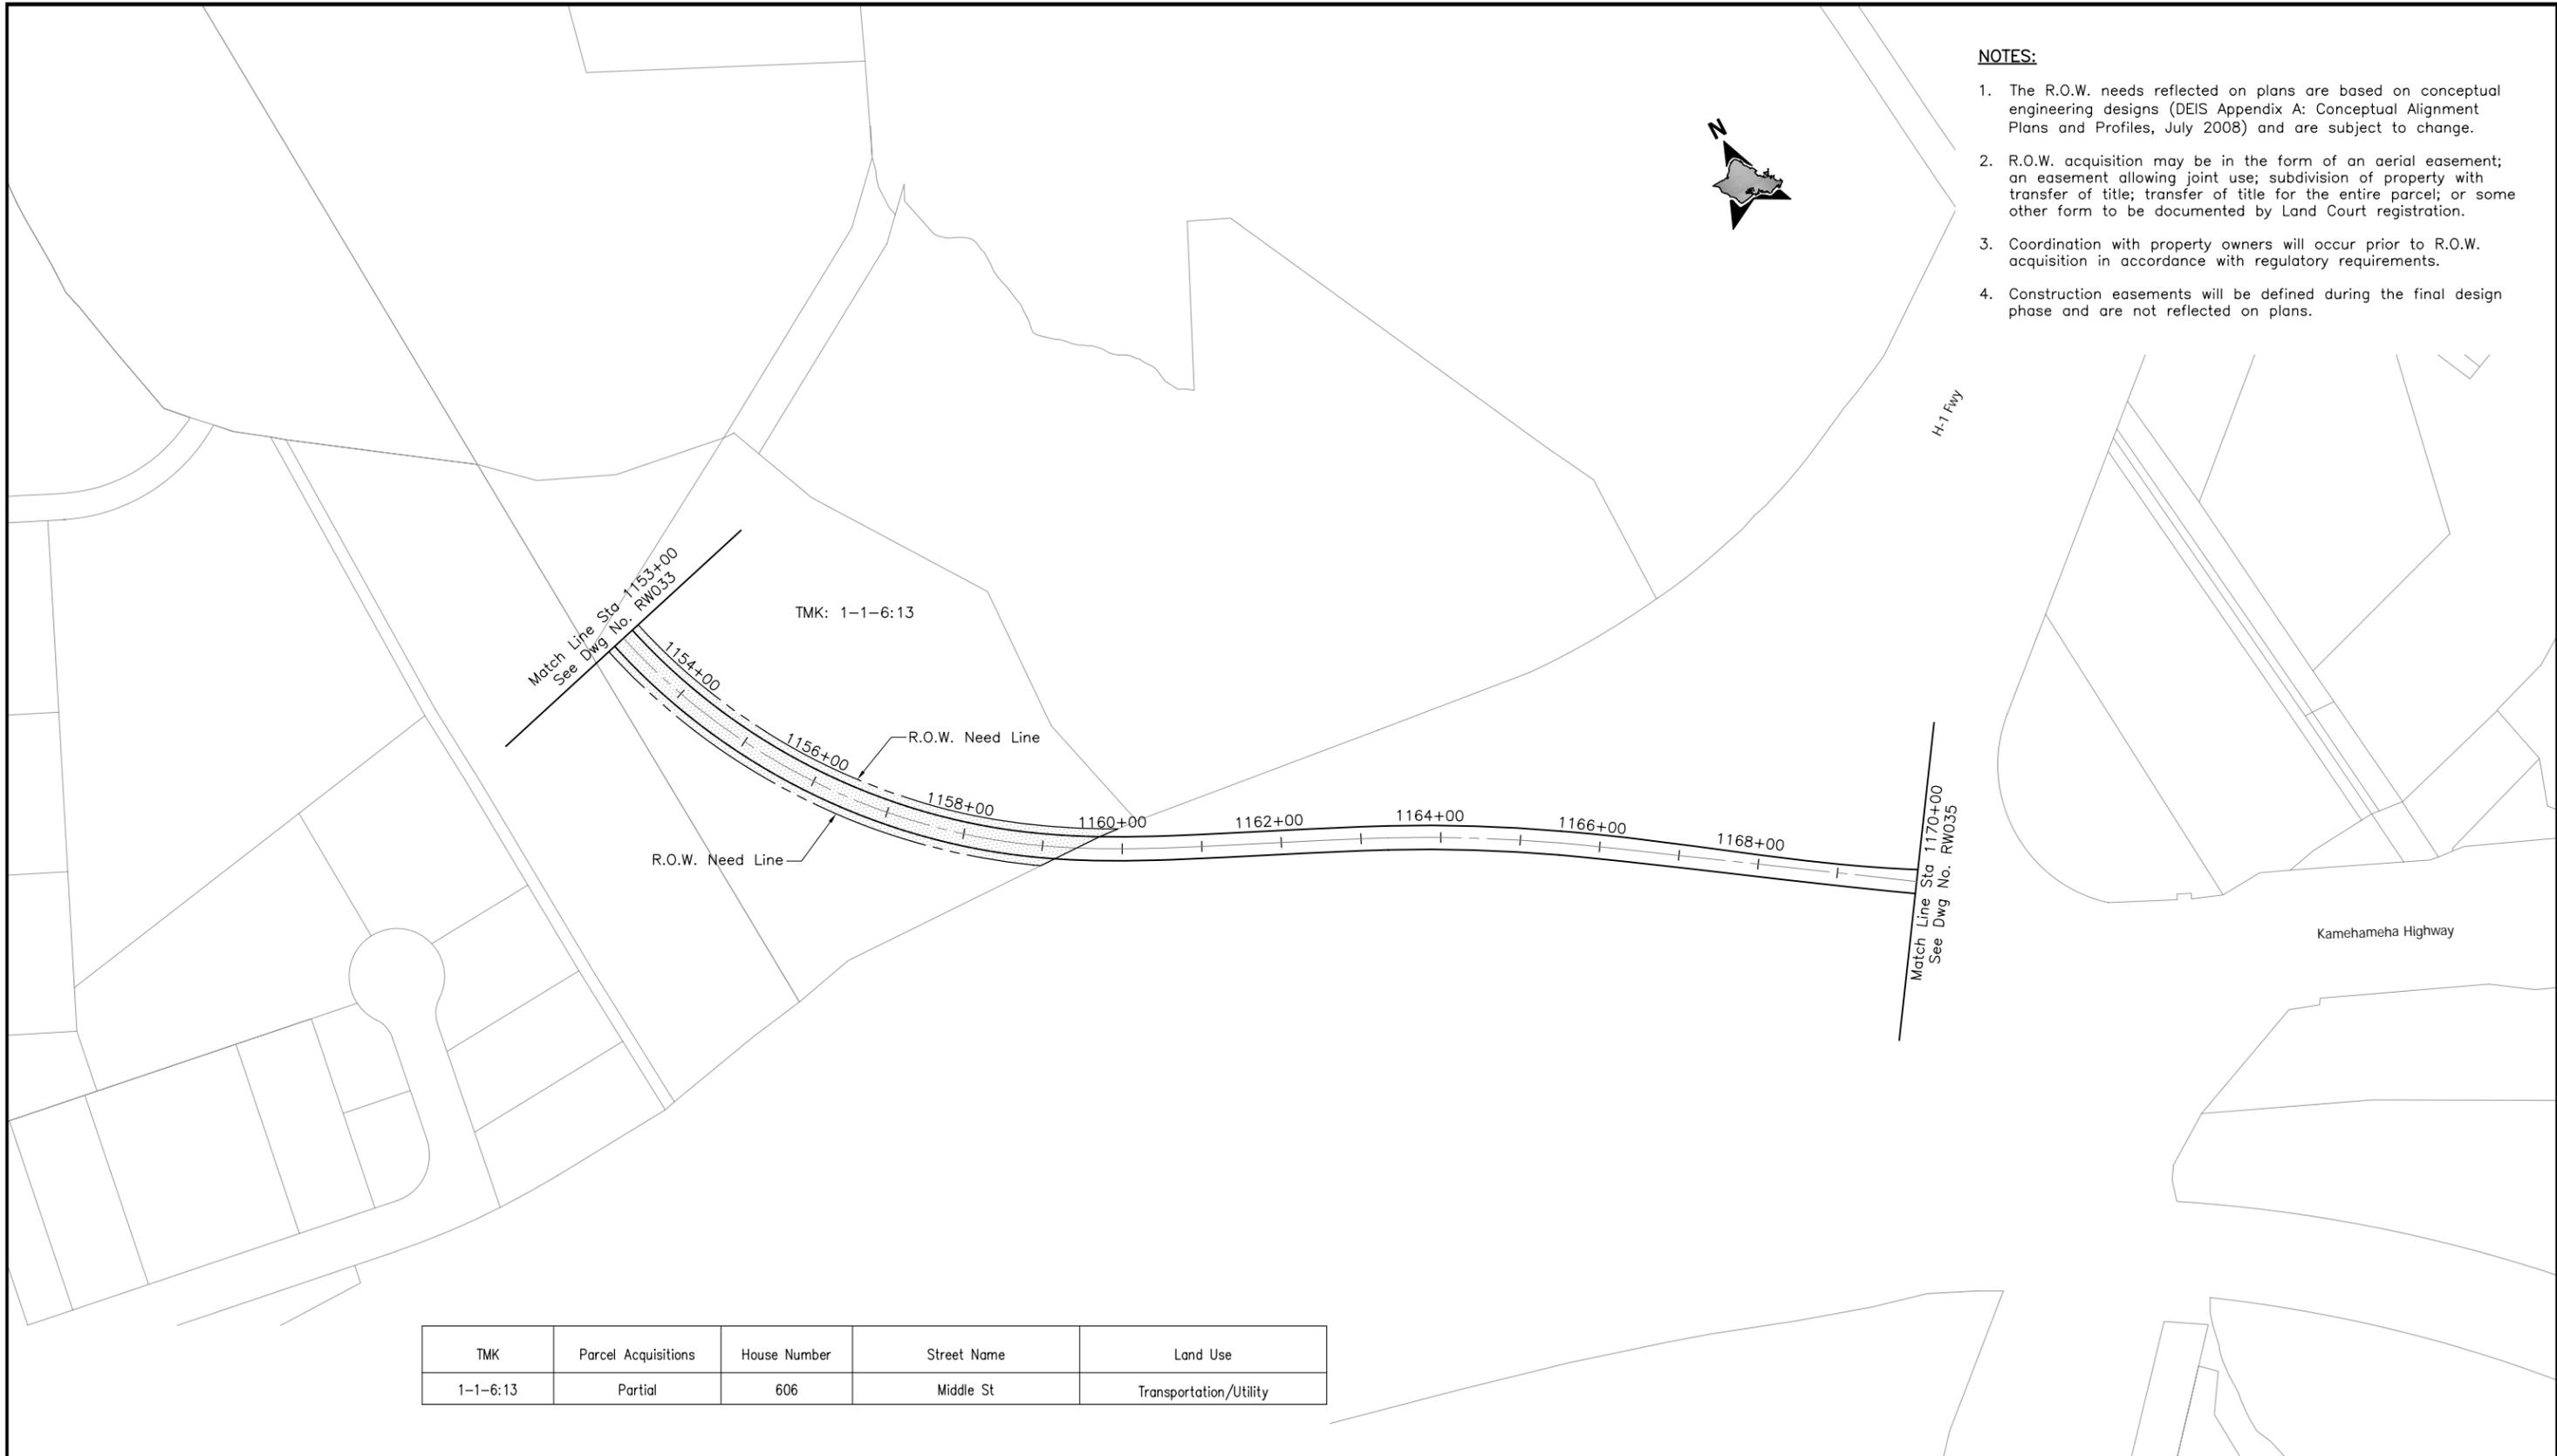

- NOTES:**
1. The R.O.W. needs reflected on plans are based on conceptual engineering designs (DEIS Appendix A: Conceptual Alignment Plans and Profiles, July 2008) and are subject to change.
 2. R.O.W. acquisition may be in the form of an aerial easement; an easement allowing joint use; subdivision of property with transfer of title; transfer of title for the entire parcel; or some other form to be documented by Land Court registration.
 3. Coordination with property owners will occur prior to R.O.W. acquisition in accordance with regulatory requirements.
 4. Construction easements will be defined during the final design phase and are not reflected on plans.

Match Line Sta 1153+00
See Dwg No. RW033

TMK: 1-1-6:13

R.O.W. Need Line


Match Line Sta 1170+00
See Dwg No. RW035

| TMK | Parcel Acquisitions | House Number | Street Name | Land Use |
|----------|---------------------|--------------|-------------|------------------------|
| 1-1-6:13 | Partial | 606 | Middle St | Transportation/Utility |



CITY & COUNTY OF HONOLULU
DEPARTMENT OF TRANSPORTATION SERVICES
RAPID TRANSIT DIVISION

HONOLULU HIGH-CAPACITY TRANSIT CORRIDOR PROJECT

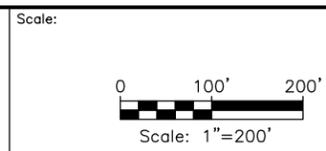


CONCEPTUAL RIGHT-OF-WAY PLANS
RIGHT-OF-WAY PLAN & PROPERTY TABULATION
STA 1153+00 TO STA 1170+00

SHEET 37 OF 59

| | |
|-------------|--------------|
| Page No. | 43 of 65 |
| Drawing No: | RW034 |
| Date: | 11/07/08 |

NOTES:

1. The R.O.W. needs reflected on plans are based on conceptual engineering designs (DEIS Appendix A: Conceptual Alignment Plans and Profiles, July 2008) and are subject to change.
2. R.O.W. acquisition may be in the form of an aerial easement; an easement allowing joint use; subdivision of property with transfer of title; transfer of title for the entire parcel; or some other form to be documented by Land Court registration.
3. Coordination with property owners will occur prior to R.O.W. acquisition in accordance with regulatory requirements.
4. Construction easements will be defined during the final design phase and are not reflected on plans.

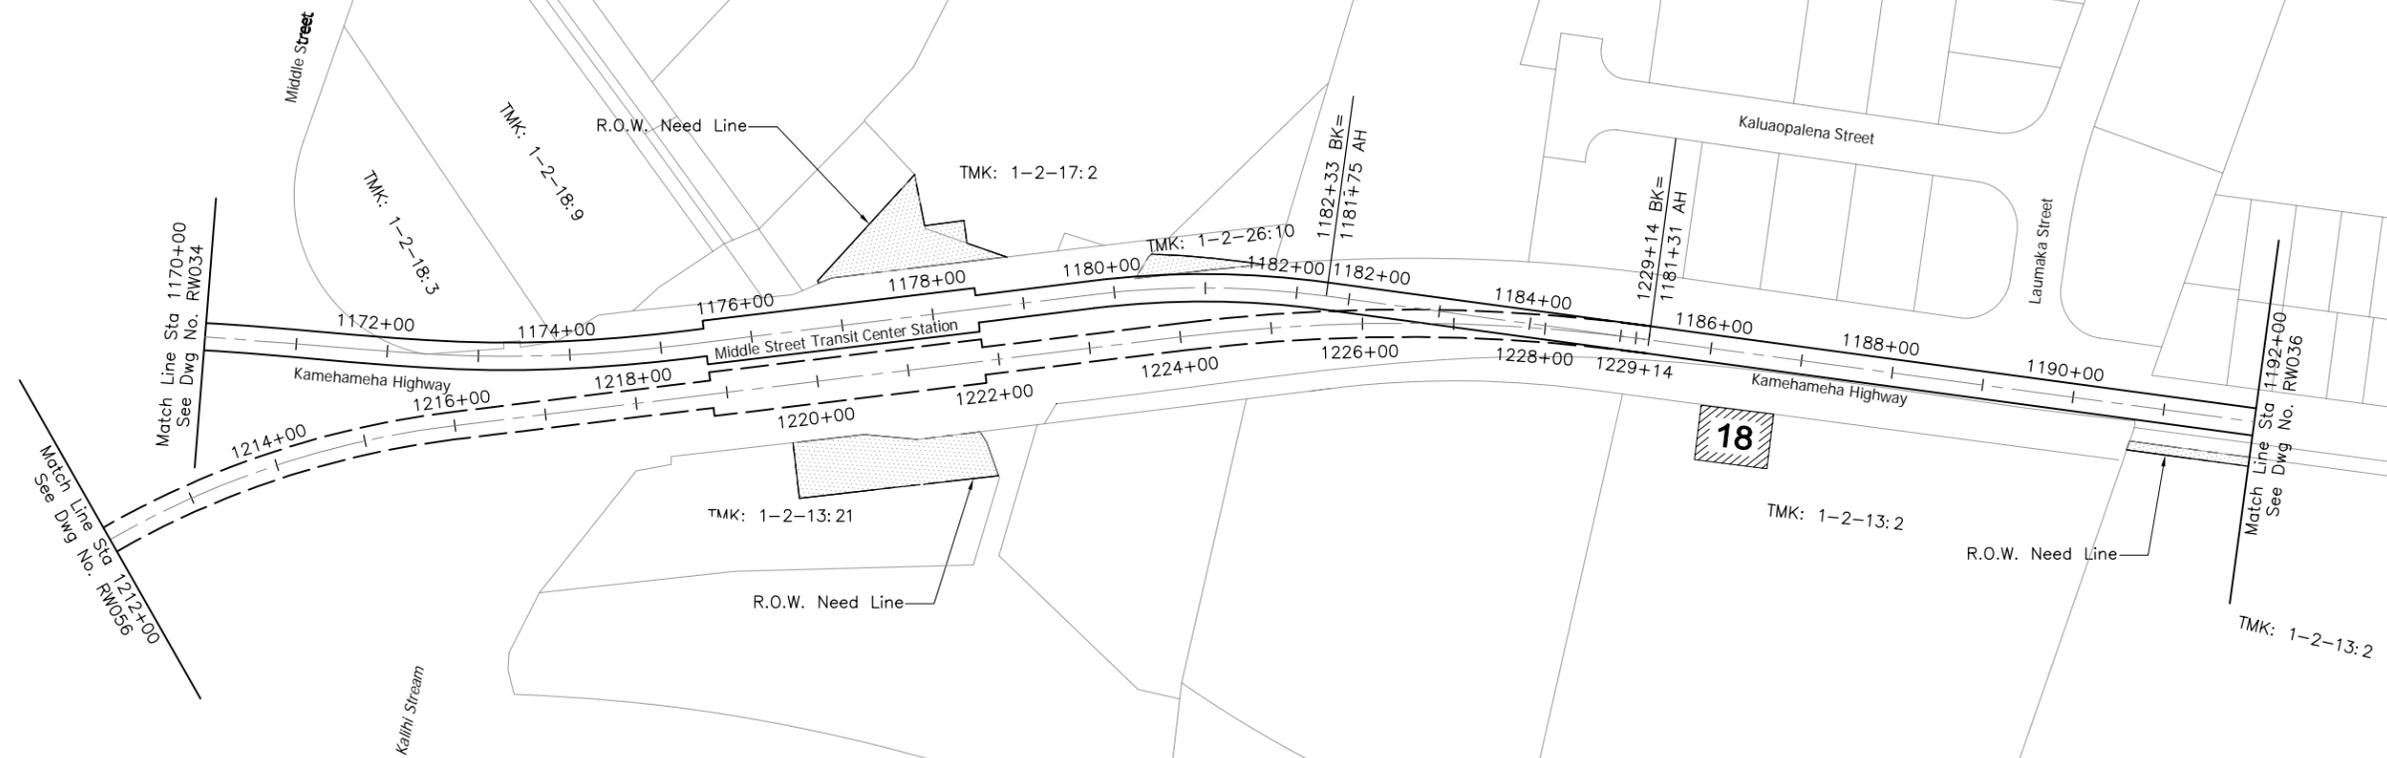


| TMK | Parcel Acquisitions | House Number | Street Name | Land Use |
|-----------|---------------------|--|----------------|-----------------------------|
| 1-2-13:2 | Partial | 2109, 2199, 2233, 2247 | Kamehameha Hwy | Commercial |
| 1-2-13:21 | Partial | 2323 | Kamehameha Hwy | Commercial |
| 1-2-17:2 | Partial | 2312, 2312A, 2312B, 2312C, 2312D, 2312E, 2312F | Kamehameha Hwy | Mixed Commercial/Industrial |
| 1-2-18:3 | Partial | 2424 | Kamehameha Hwy | Vacant |
| 1-2-18:9 | Partial | 601, 611 | Middle St | Vacant |
| 1-2-26:10 | Partial | - | Kamehameha Hwy | Commercial |



CITY & COUNTY OF HONOLULU
DEPARTMENT OF TRANSPORTATION SERVICES
RAPID TRANSIT DIVISION

HONOLULU HIGH-CAPACITY TRANSIT CORRIDOR PROJECT

Scale:

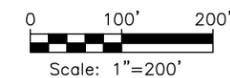

CONCEPTUAL RIGHT-OF-WAY PLANS

**RIGHT-OF-WAY PLAN & PROPERTY TABULATION
STA 1170+00 TO STA 1192+00**

SHEET 38 OF 59

Page No. 44 of 65


Drawing No:

RW035

Date: 11/07/08

NOTES:


1. The R.O.W. needs reflected on plans are based on conceptual engineering designs (DEIS Appendix A: Conceptual Alignment Plans and Profiles, July 2008) and are subject to change.
2. R.O.W. acquisition may be in the form of an aerial easement; an easement allowing joint use; subdivision of property with transfer of title; transfer of title for the entire parcel; or some other form to be documented by Land Court registration.
3. Coordination with property owners will occur prior to R.O.W. acquisition in accordance with regulatory requirements.
4. Construction easements will be defined during the final design phase and are not reflected on plans.

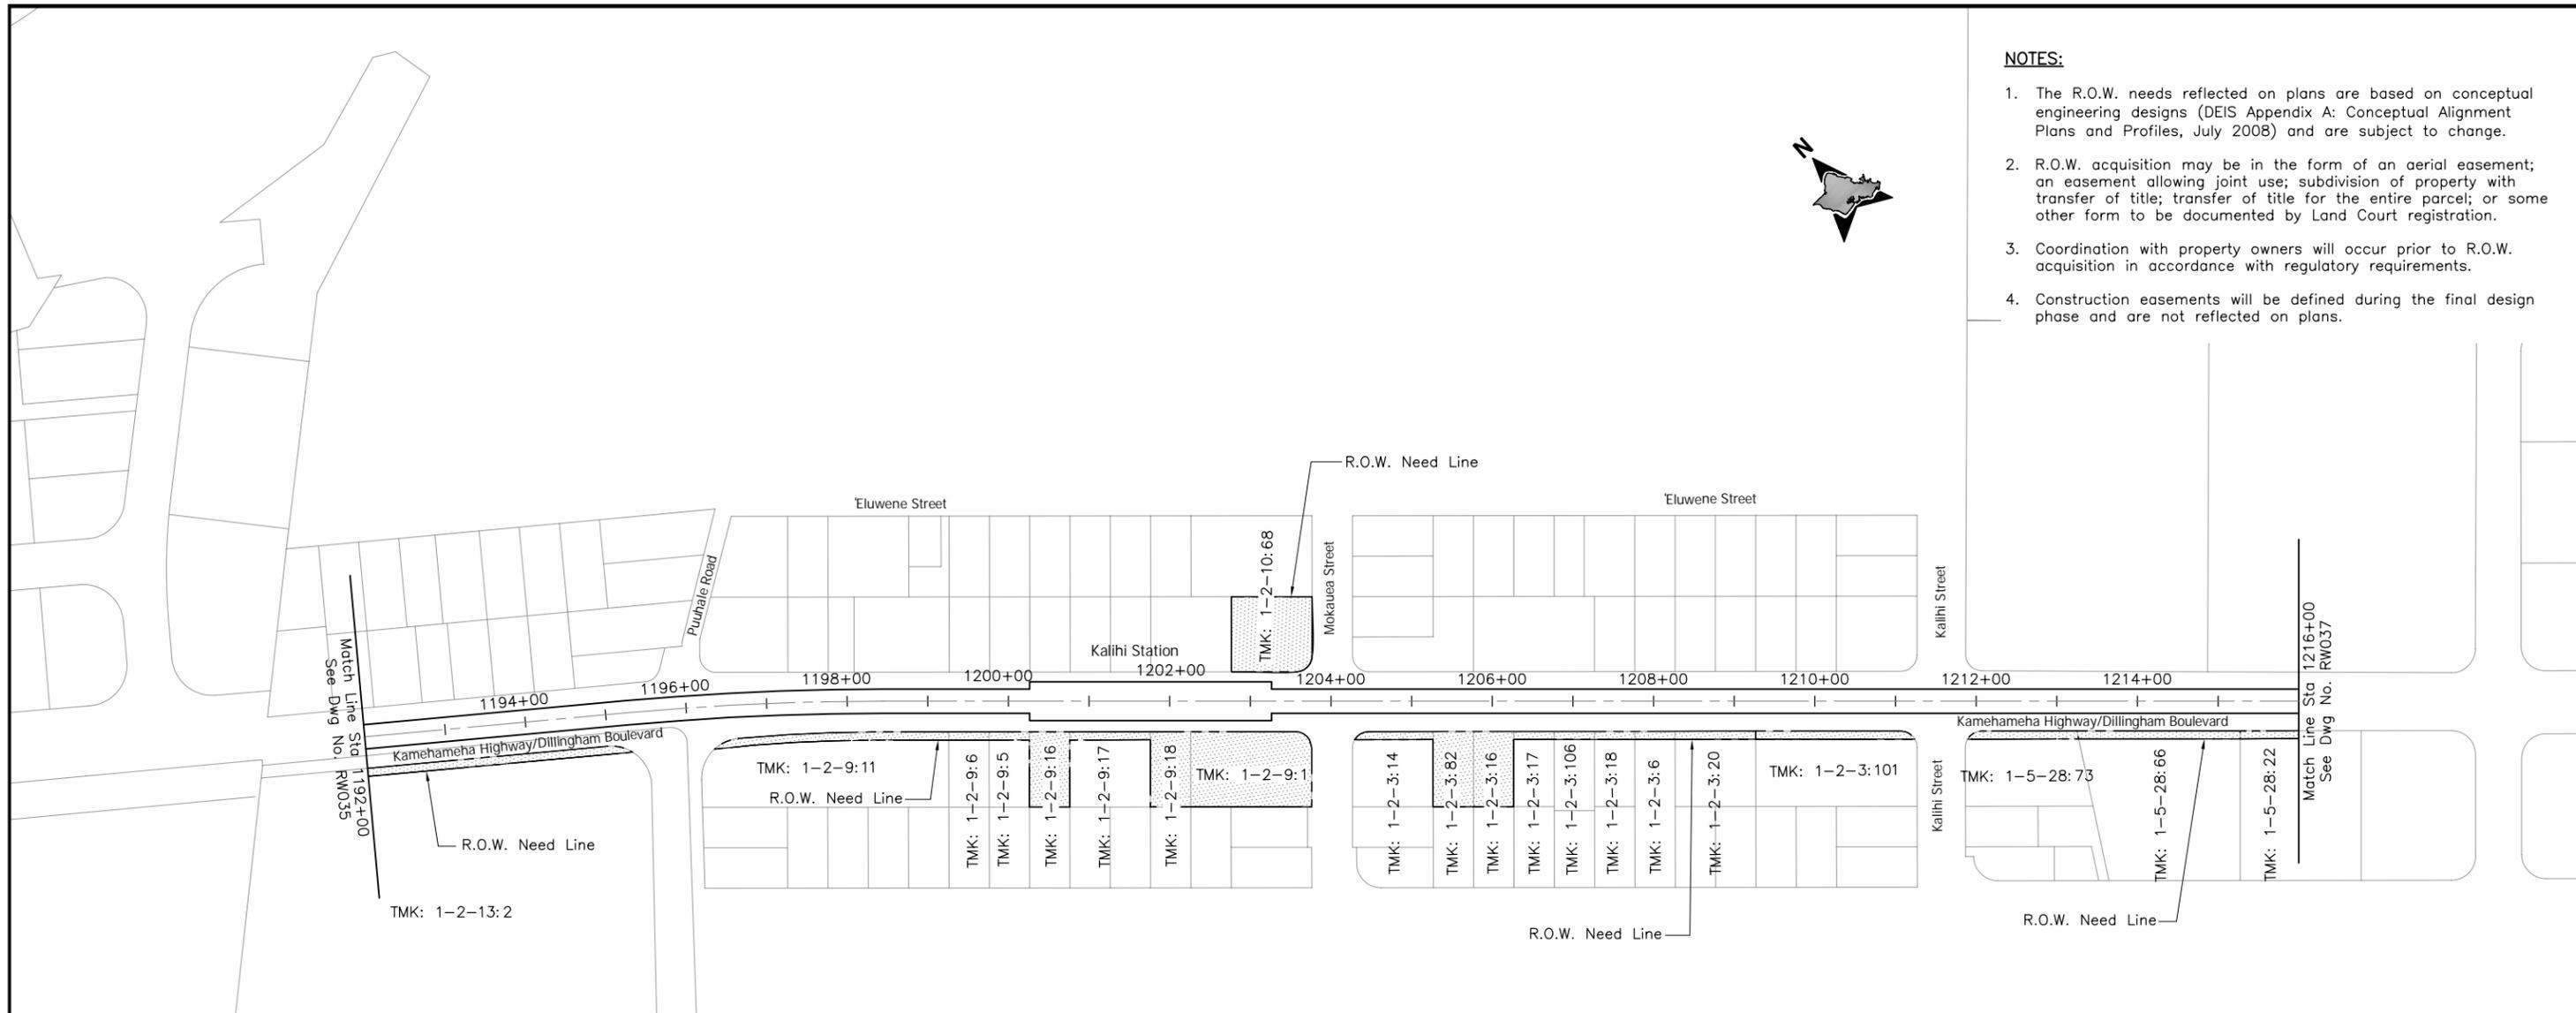

| TMK | Parcel Acquisitions | House Number | Street Name | Land Use |
|-----------|---------------------|--------------|-----------------|---------------------------|
| 1-2-3:6 | Partial | 1733 | Dillingham Blvd | Commercial |
| 1-2-3:6 | Partial | 1734 | Colburn St | Commercial |
| 1-2-3:14 | Partial | 1829 | Dillingham Blvd | Commercial |
| 1-2-3:16 | Full | 1819 | Dillingham Blvd | Commercial |
| 1-2-3:17 | Partial | 1815 | Dillingham Blvd | Commercial |
| 1-2-3:18 | Partial | 1803 | Dillingham Blvd | Commercial |
| 1-2-3:20 | Partial | 1723, 1727 | Dillingham Blvd | Commercial |
| 1-2-3:82 | Full | 1825 | Dillingham Blvd | Commercial |
| 1-2-3:101 | Partial | 1701 | Dillingham Blvd | Commercial |
| 1-2-3:106 | Partial | 1811 | Dillingham Blvd | Commercial |
| 1-2-9:1 | Full | 1901 | Dillingham Blvd | Single Family Residential |
| 1-2-9:5 | Partial | 1973 | Dillingham Blvd | Vacant |

| TMK | Parcel Acquisitions | House Number | Street Name | Land Use |
|-----------|---------------------|-------------------------|-----------------|---------------------------|
| 1-2-9:6 | Partial | 2009 | Dillingham Blvd | Vacant |
| 1-2-9:11 | Partial | 2043 | Dillingham Blvd | Commercial |
| 1-2-9:16 | Full | 1965 | Dillingham Blvd | Vacant |
| 1-2-9:17 | Partial | 1953, 1935, 1945A, 1945 | Dillingham Blvd | Single Family Residential |
| 1-2-9:18 | Full | 1927 | Dillingham Blvd | Single Family Residential |
| 1-2-10:68 | Full | 1900, 1904, 1908 | Dillingham Blvd | Commercial |
| 1-2-10:68 | Full | 606 | Mokauea St | Commercial |
| 1-2-13:2 | Partial | 2109, 2199, 2233, 2247 | Kamehameha Hwy | Commercial |
| 1-5-28:22 | Partial | 1555 | Dillingham Blvd | Commercial |
| 1-5-28-66 | Partial | 1603 | Dillingham Blvd | Commercial |
| 1-5-28-73 | Partial | 1617 | Dillingham Blvd | Commercial |

Scale:

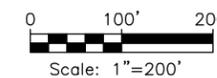

CONCEPTUAL RIGHT-OF-WAY PLANS

**RIGHT-OF-WAY PLAN & PROPERTY TABULATION
STA 1192+00 TO STA 1216+00**

SHEET 39 OF 59

Page No. 45 of 65

Drawing No: **RW036**

Date: 11/07/08



CITY & COUNTY OF HONOLULU
DEPARTMENT OF TRANSPORTATION SERVICES
RAPID TRANSIT DIVISION

HONOLULU HIGH-CAPACITY TRANSIT CORRIDOR PROJECT

NOTES:

1. The R.O.W. needs reflected on plans are based on conceptual engineering designs (DEIS Appendix A: Conceptual Alignment Plans and Profiles, July 2008) and are subject to change.
2. R.O.W. acquisition may be in the form of an aerial easement; an easement allowing joint use; subdivision of property with transfer of title; transfer of title for the entire parcel; or some other form to be documented by Land Court registration.
3. Coordination with property owners will occur prior to R.O.W. acquisition in accordance with regulatory requirements.
4. Construction easements will be defined during the final design phase and are not reflected on plans.



| TMK | Parcel Acquisitions | House Number | Street Name | Land Use |
|-----------|---------------------|------------------------|-----------------|------------|
| 1-5-20:1 | Partial | 1199 | Dillingham Blvd | Commercial |
| 1-5-20:7 | Partial | 1199, 1301 | Dillingham Blvd | Commercial |
| 1-5-21:9 | Partial | 535 | Waiakamilo Rd | Commercial |
| 1-5-21:9 | Partial | 1363, 1367, 1371, 1375 | Dillingham Blvd | Commercial |
| 1-5-21:10 | Partial | - | - | Commercial |
| 1-5-21:11 | Partial | 1346 | Colburn St | Commercial |
| 1-5-21:11 | Partial | 1353 | Dillingham Blvd | Commercial |
| 1-5-28:19 | Partial | 1535, 1543 | Dillingham Blvd | Commercial |
| 1-5-28:19 | Partial | 1536 | Colburn St | Commercial |


| TMK | Parcel Acquisitions | House Number | Street Name | Land Use |
|-----------|---------------------|--------------------------------------|-----------------|-----------------------------|
| 1-5-28:22 | Partial | 1555 | Dillingham Blvd | Commercial |
| 1-5-29:49 | Partial | 1505, 1515, 1519 | Dillingham Blvd | Mixed Commercial/Industrial |
| 1-5-29:50 | Partial | 1461, 1505 | Dillingham Blvd | Commercial |
| 1-5-29:60 | Partial | 1404, 1406, 1408 1412, 1414, 1416 | Colburn St | Commercial |
| 1-5-29:60 | Partial | 1419, 1421, 1423 1425, 1427 | Dillingham Blvd | Commercial |
| 1-5-29:65 | Partial | 1415 | Dillingham Blvd | Mixed Commercial/Industrial |



CITY & COUNTY OF HONOLULU
DEPARTMENT OF TRANSPORTATION SERVICES
RAPID TRANSIT DIVISION

HONOLULU HIGH-CAPACITY TRANSIT CORRIDOR PROJECT

Scale:

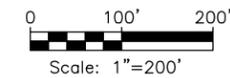

CONCEPTUAL RIGHT-OF-WAY PLANS
RIGHT-OF-WAY PLAN & PROPERTY TABULATION
STA 1216+00 TO STA 1240+00

SHEET 40 OF 59


Page No. 46 of 65

Drawing No: **RW037**

Date: 11/07/08

NOTES:

1. The R.O.W. needs reflected on plans are based on conceptual engineering designs (DEIS Appendix A: Conceptual Alignment Plans and Profiles, July 2008) and are subject to change.
2. R.O.W. acquisition may be in the form of an aerial easement; an easement allowing joint use; subdivision of property with transfer of title; transfer of title for the entire parcel; or some other form to be documented by Land Court registration.
3. Coordination with property owners will occur prior to R.O.W. acquisition in accordance with regulatory requirements.
4. Construction easements will be defined during the final design phase and are not reflected on plans.

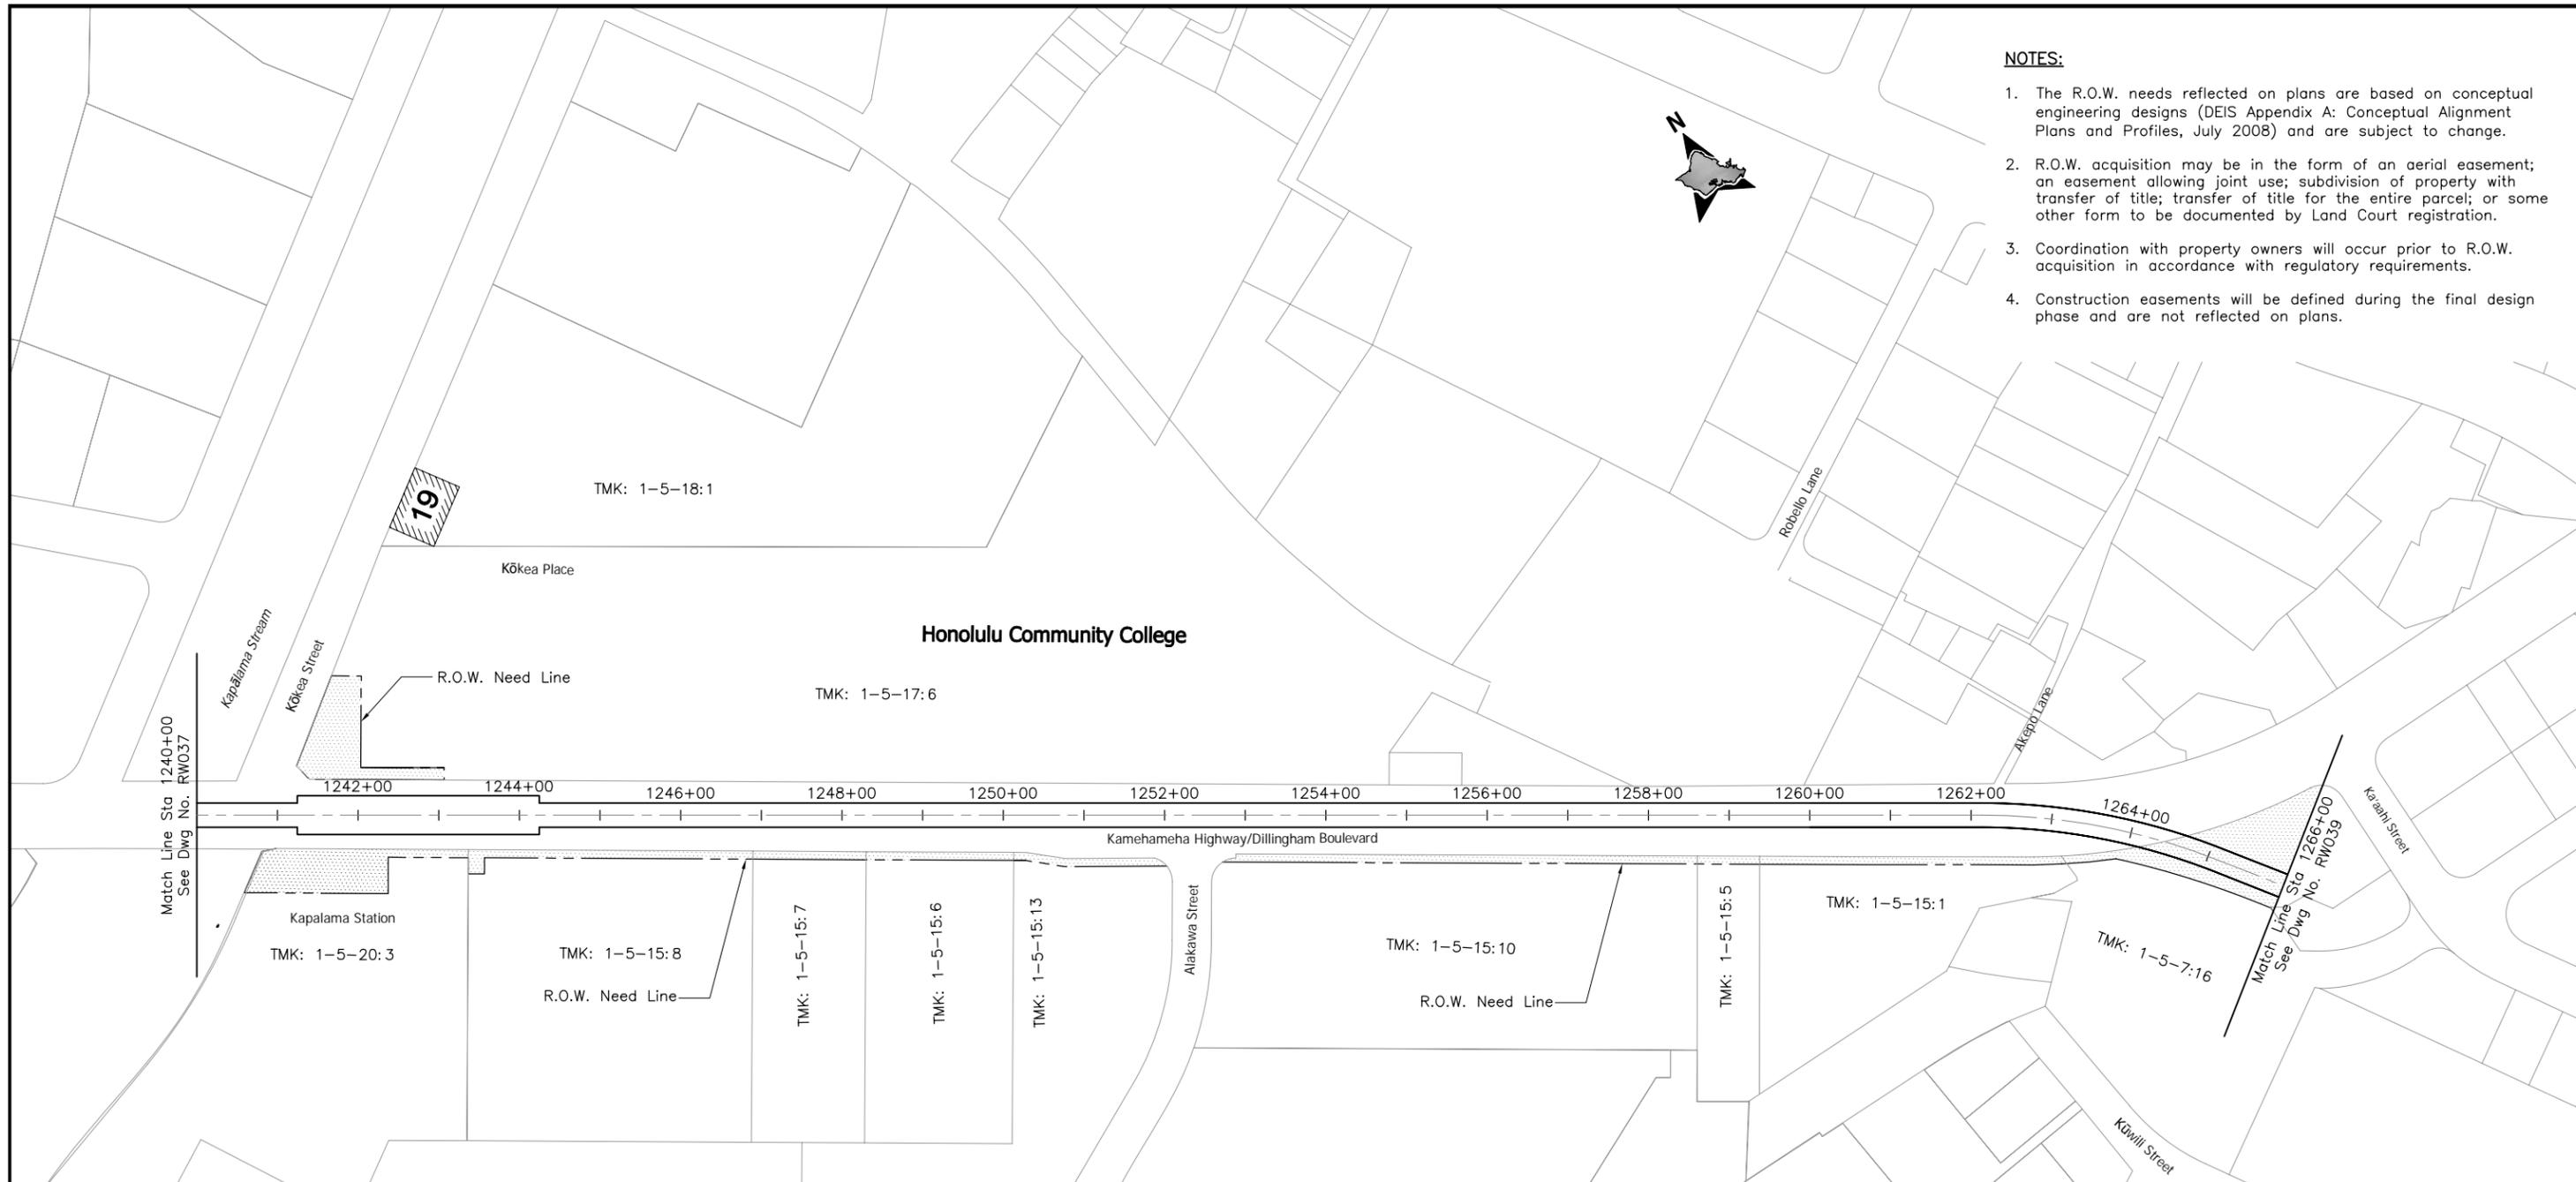

| TMK | Parcel Acquisitions | House Number | Street Name | Land Use |
|----------|---------------------|---------------------------|-----------------|------------|
| 1-5-7:16 | Partial | 504, 508, 512 ,516 | Kuwili St | Commercial |
| 1-5-7:16 | Partial | 549, 555 | Kaahi St | Commercial |
| 1-5-15:1 | Partial | 735 | Dillingham Blvd | Industrial |
| 1-5-15:5 | Partial | - | - | Commercial |
| 1-5-15:6 | Partial | 935 | Dillingham Blvd | Commercial |
| 1-5-15:7 | Partial | 985, 987, 989, 989A, 989B | Dillingham Blvd | Commercial |


| TMK | Parcel Acquisitions | House Number | Street Name | Land Use |
|-----------|---------------------|--------------------|-----------------|------------|
| 1-5-15:8 | Partial | 1001, 1007, 1015 | Dillingham Blvd | Commercial |
| 1-5-15:10 | Partial | 909 | Dillingham Blvd | Commercial |
| 1-5-15:13 | Partial | 925 | Dillingham Blvd | Commercial |
| 1-5-17:6 | Partial | 840, 874, 930, 958 | Dillingham Blvd | School |
| 1-5-18:1 | Partial | - | - | School |
| 1-5-20:3 | Partial | 501, 525, 549, 565 | Kokea St | Commercial |
| 1-5-20:3 | Partial | 1095, 1111 | Dillingham Blvd | Commercial |



CITY & COUNTY OF HONOLULU
DEPARTMENT OF TRANSPORTATION SERVICES
RAPID TRANSIT DIVISION

HONOLULU HIGH-CAPACITY TRANSIT CORRIDOR PROJECT

Scale:

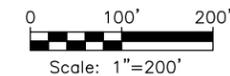

CONCEPTUAL RIGHT-OF-WAY PLANS

**RIGHT-OF-WAY PLAN & PROPERTY TABULATION
STA 1240+00 TO STA 1266+00**

SHEET 41 OF 59


Page No. 47 of 65

Drawing No: **RW038**

Date: 11/07/08

NOTES:

1. The R.O.W. needs reflected on plans are based on conceptual engineering designs (DEIS Appendix A: Conceptual Alignment Plans and Profiles, July 2008) and are subject to change.
2. R.O.W. acquisition may be in the form of an aerial easement; an easement allowing joint use; subdivision of property with transfer of title; transfer of title for the entire parcel; or some other form to be documented by Land Court registration.
3. Coordination with property owners will occur prior to R.O.W. acquisition in accordance with regulatory requirements.
4. Construction easements will be defined during the final design phase and are not reflected on plans.

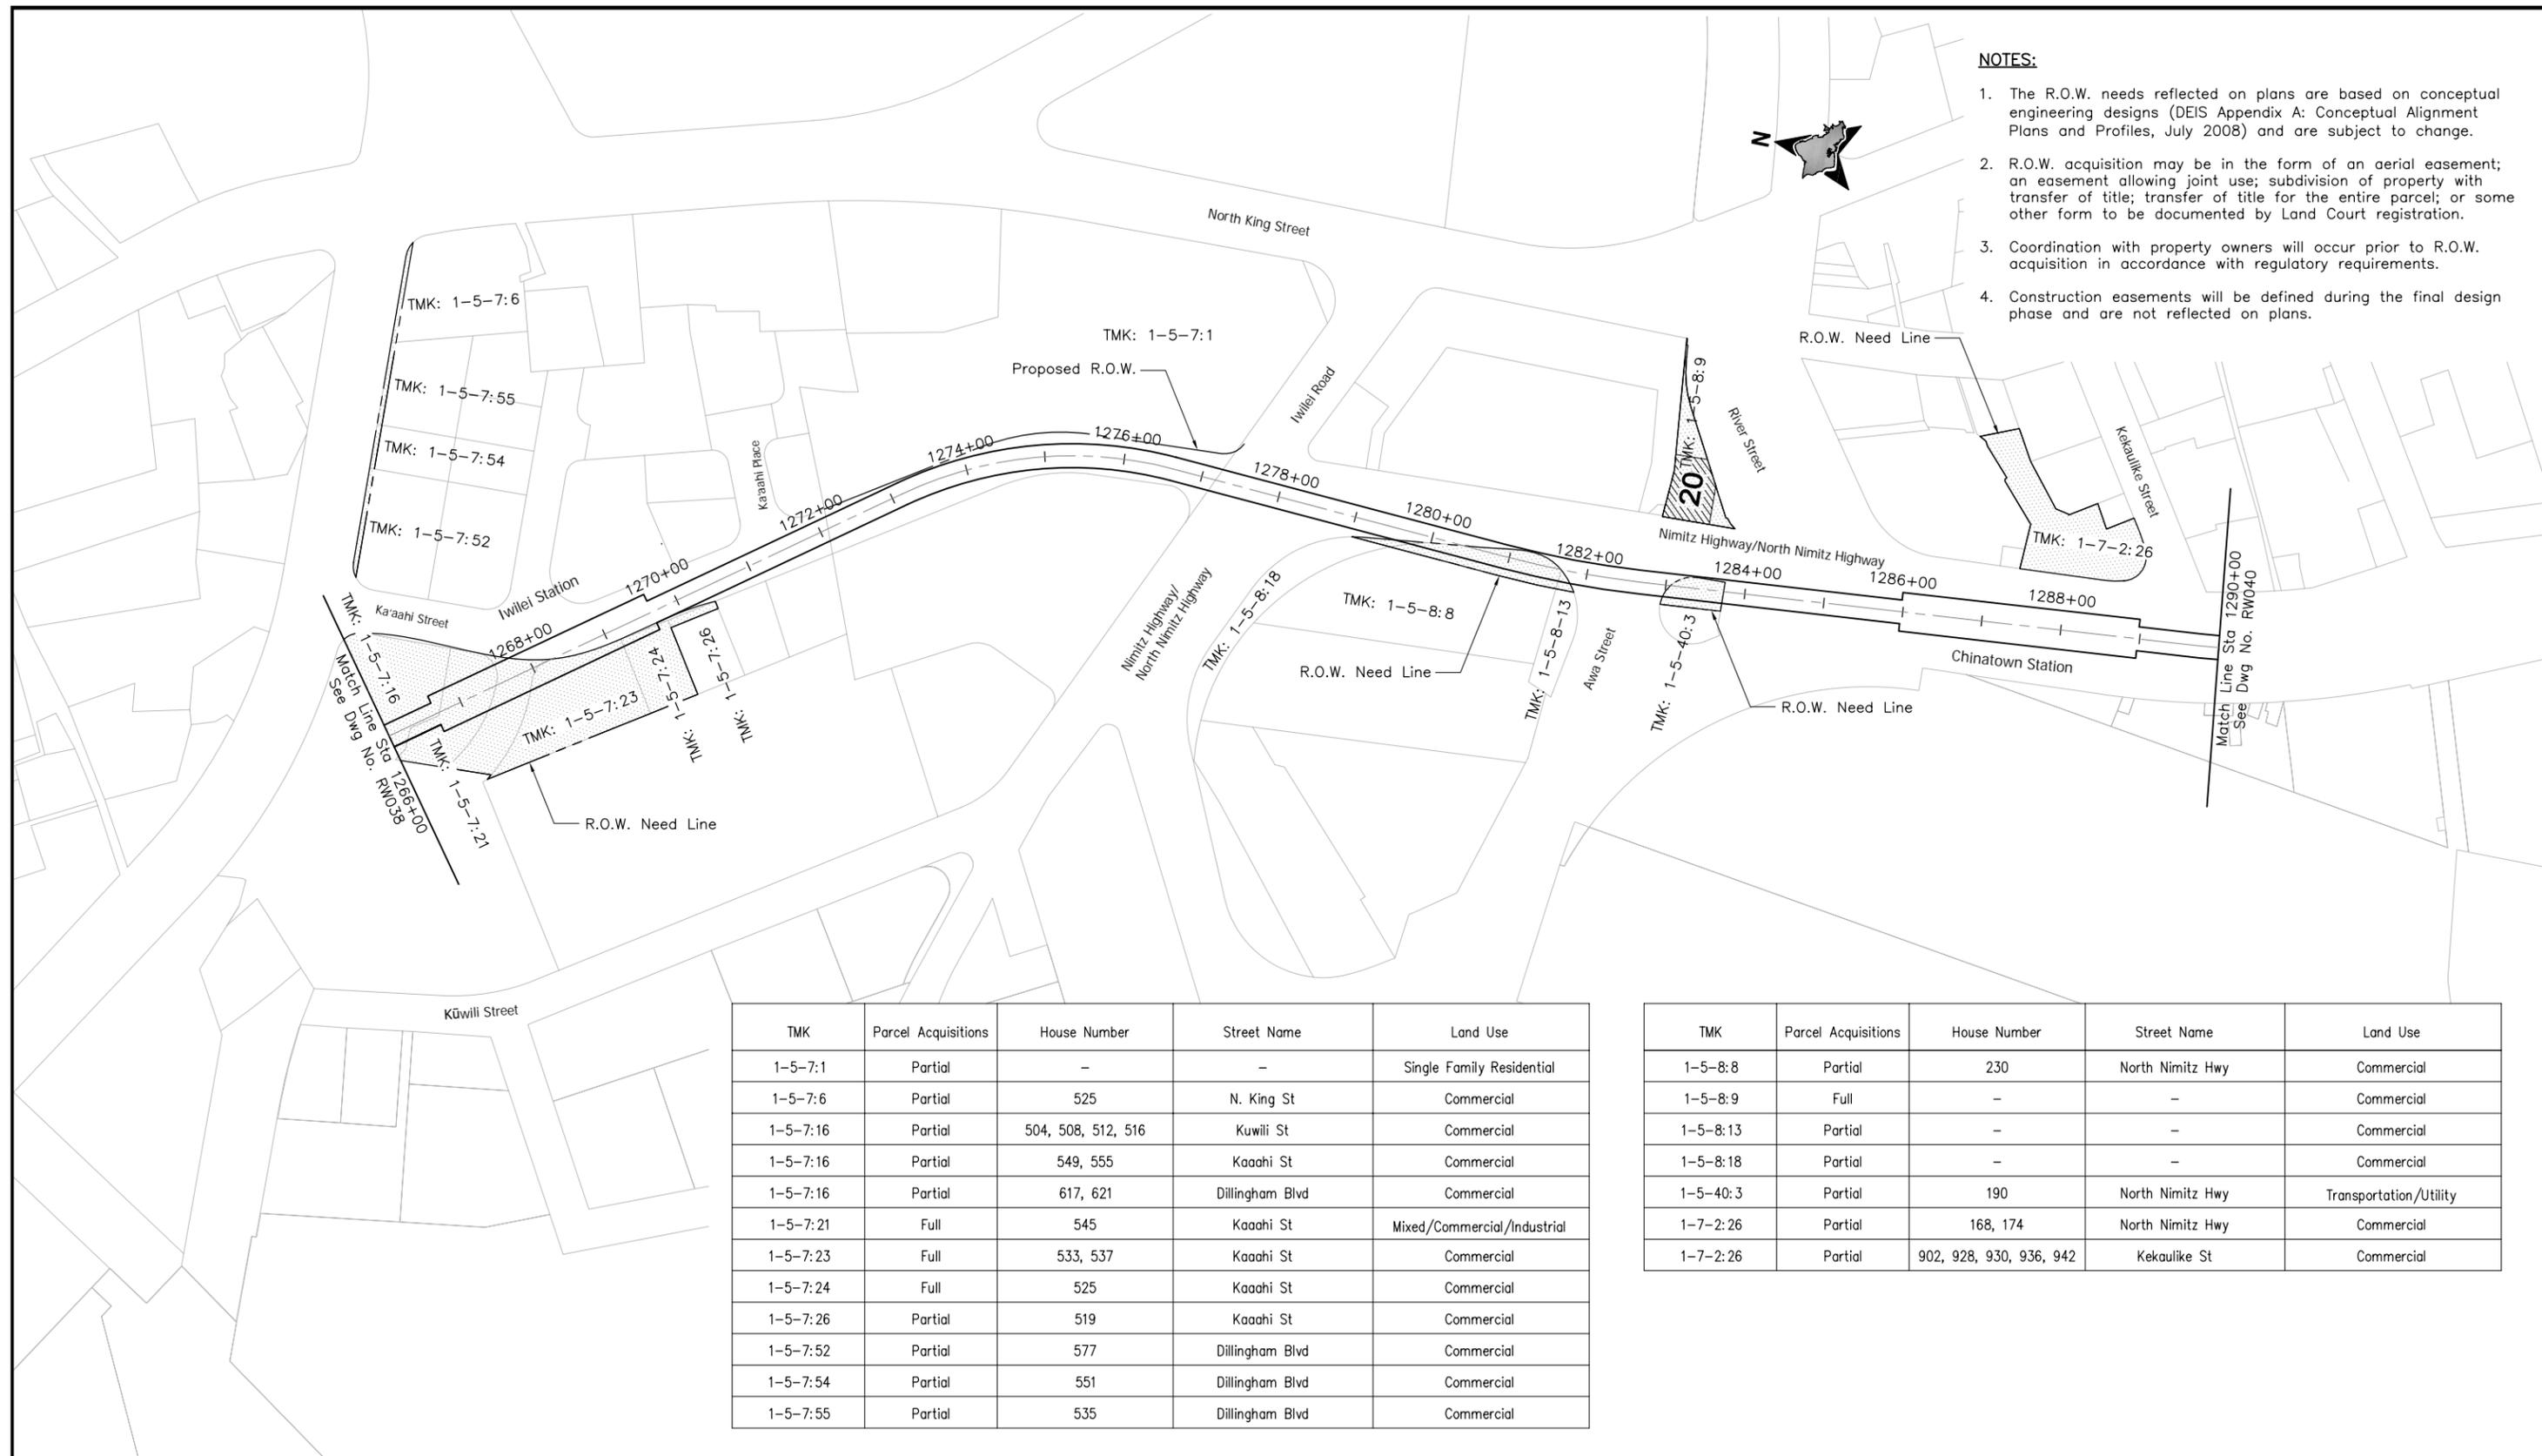

| TMK | Parcel Acquisitions | House Number | Street Name | Land Use |
|----------|---------------------|--------------------|-----------------|-----------------------------|
| 1-5-7:1 | Partial | - | - | Single Family Residential |
| 1-5-7:6 | Partial | 525 | N. King St | Commercial |
| 1-5-7:16 | Partial | 504, 508, 512, 516 | Kuwili St | Commercial |
| 1-5-7:16 | Partial | 549, 555 | Kaahi St | Commercial |
| 1-5-7:16 | Partial | 617, 621 | Dillingham Blvd | Commercial |
| 1-5-7:21 | Full | 545 | Kaahi St | Mixed/Commercial/Industrial |
| 1-5-7:23 | Full | 533, 537 | Kaahi St | Commercial |
| 1-5-7:24 | Full | 525 | Kaahi St | Commercial |
| 1-5-7:26 | Partial | 519 | Kaahi St | Commercial |
| 1-5-7:52 | Partial | 577 | Dillingham Blvd | Commercial |
| 1-5-7:54 | Partial | 551 | Dillingham Blvd | Commercial |
| 1-5-7:55 | Partial | 535 | Dillingham Blvd | Commercial |


| TMK | Parcel Acquisitions | House Number | Street Name | Land Use |
|----------|---------------------|-------------------------|------------------|------------------------|
| 1-5-8:8 | Partial | 230 | North Nimitz Hwy | Commercial |
| 1-5-8:9 | Full | - | - | Commercial |
| 1-5-8:13 | Partial | - | - | Commercial |
| 1-5-8:18 | Partial | - | - | Commercial |
| 1-5-40:3 | Partial | 190 | North Nimitz Hwy | Transportation/Utility |
| 1-7-2:26 | Partial | 168, 174 | North Nimitz Hwy | Commercial |
| 1-7-2:26 | Partial | 902, 928, 930, 936, 942 | Kekaulike St | Commercial |



CITY & COUNTY OF HONOLULU
DEPARTMENT OF TRANSPORTATION SERVICES
RAPID TRANSIT DIVISION

HONOLULU HIGH-CAPACITY TRANSIT CORRIDOR PROJECT

Scale:

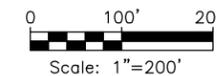


CONCEPTUAL RIGHT-OF-WAY PLANS
RIGHT-OF-WAY PLAN & PROPERTY TABULATION
STA 1266+00 TO STA 1290+00

SHEET 42 OF 59

Page No. 48 of 65

Drawing No: **RW039**

Date: 11/07/08

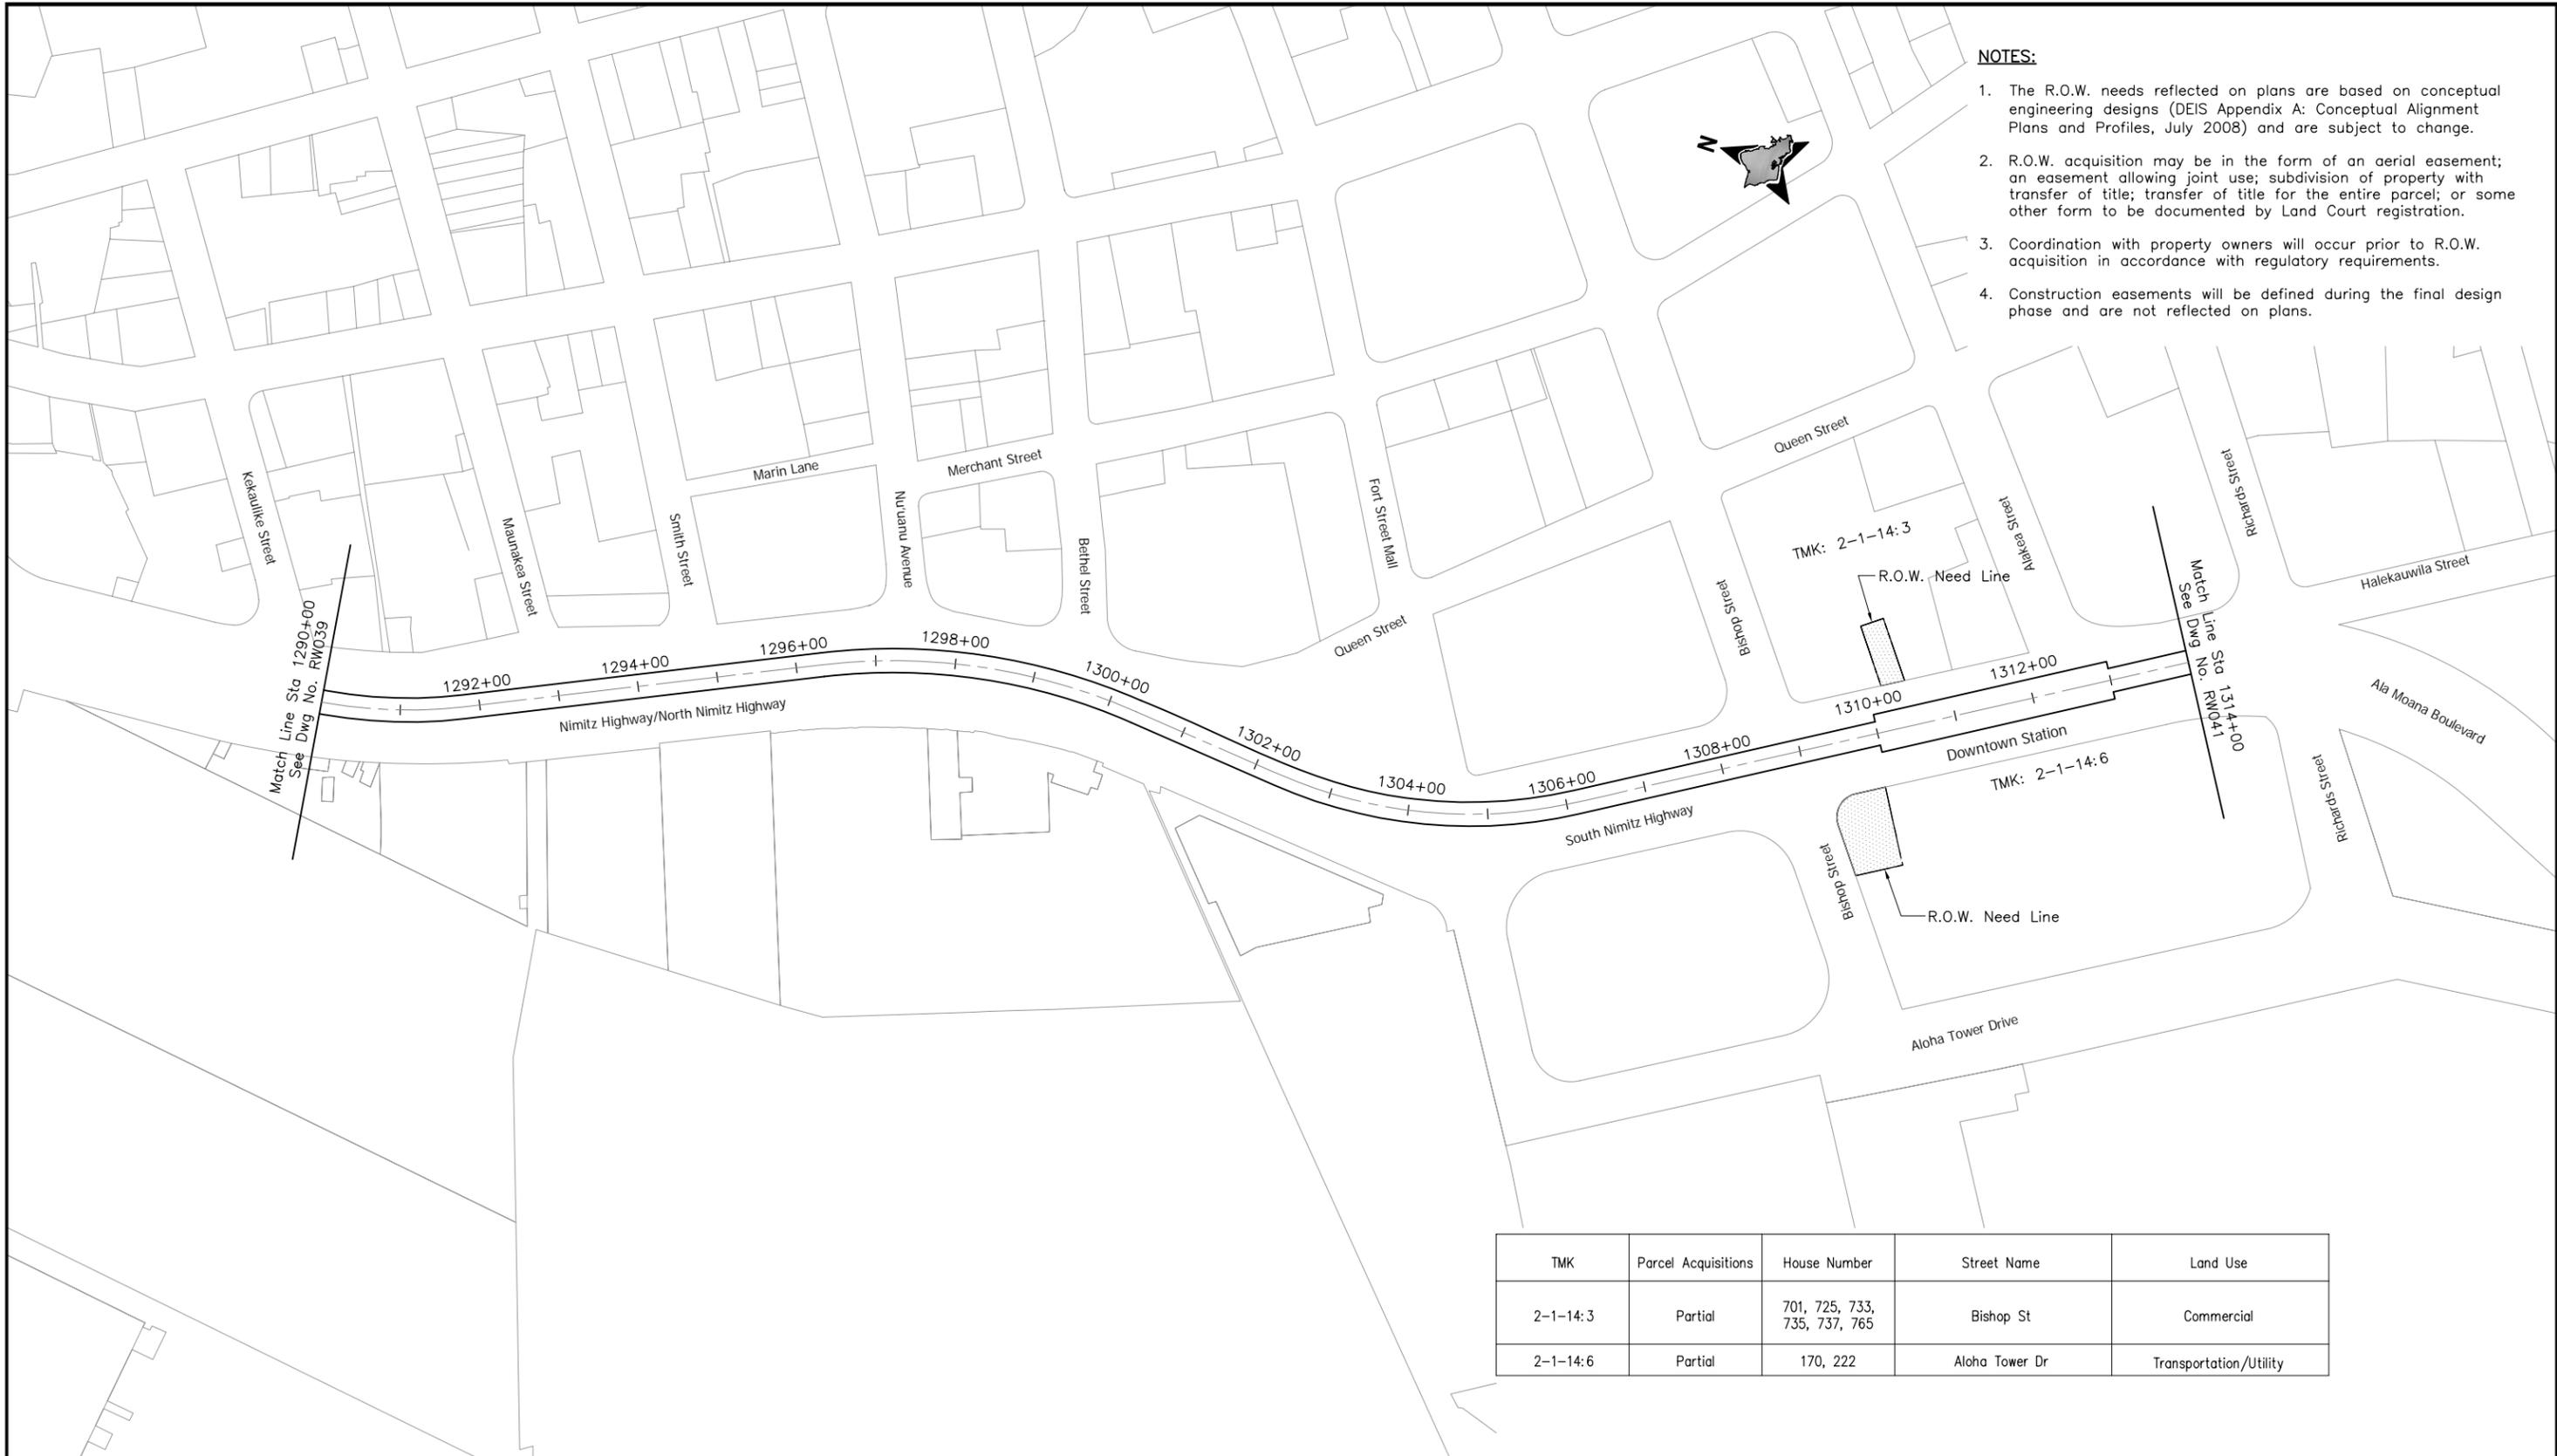


- NOTES:**
1. The R.O.W. needs reflected on plans are based on conceptual engineering designs (DEIS Appendix A: Conceptual Alignment Plans and Profiles, July 2008) and are subject to change.
 2. R.O.W. acquisition may be in the form of an aerial easement; an easement allowing joint use; subdivision of property with transfer of title; transfer of title for the entire parcel; or some other form to be documented by Land Court registration.
 3. Coordination with property owners will occur prior to R.O.W. acquisition in accordance with regulatory requirements.
 4. Construction easements will be defined during the final design phase and are not reflected on plans.

| TMK | Parcel Acquisitions | House Number | Street Name | Land Use |
|----------|---------------------|------------------------------|----------------|------------------------|
| 2-1-14:3 | Partial | 701, 725, 733, 735, 737, 765 | Bishop St | Commercial |
| 2-1-14:6 | Partial | 170, 222 | Aloha Tower Dr | Transportation/Utility |



CITY & COUNTY OF HONOLULU
DEPARTMENT OF TRANSPORTATION SERVICES
RAPID TRANSIT DIVISION

HONOLULU HIGH-CAPACITY TRANSIT CORRIDOR PROJECT

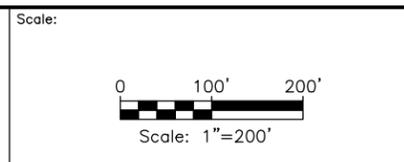


CONCEPTUAL RIGHT-OF-WAY PLANS
RIGHT-OF-WAY PLAN & PROPERTY TABULATION
STA 1290+00 TO STA 1314+00
SHEET 43 OF 59

Page No. 49 of 65
Drawing No: **RW040**
Date: 11/07/08

NOTES:

1. The R.O.W. needs reflected on plans are based on conceptual engineering designs (DEIS Appendix A: Conceptual Alignment Plans and Profiles, July 2008) and are subject to change.
2. R.O.W. acquisition may be in the form of an aerial easement; an easement allowing joint use; subdivision of property with transfer of title; transfer of title for the entire parcel; or some other form to be documented by Land Court registration.
3. Coordination with property owners will occur prior to R.O.W. acquisition in accordance with regulatory requirements.
4. Construction easements will be defined during the final design phase and are not reflected on plans.

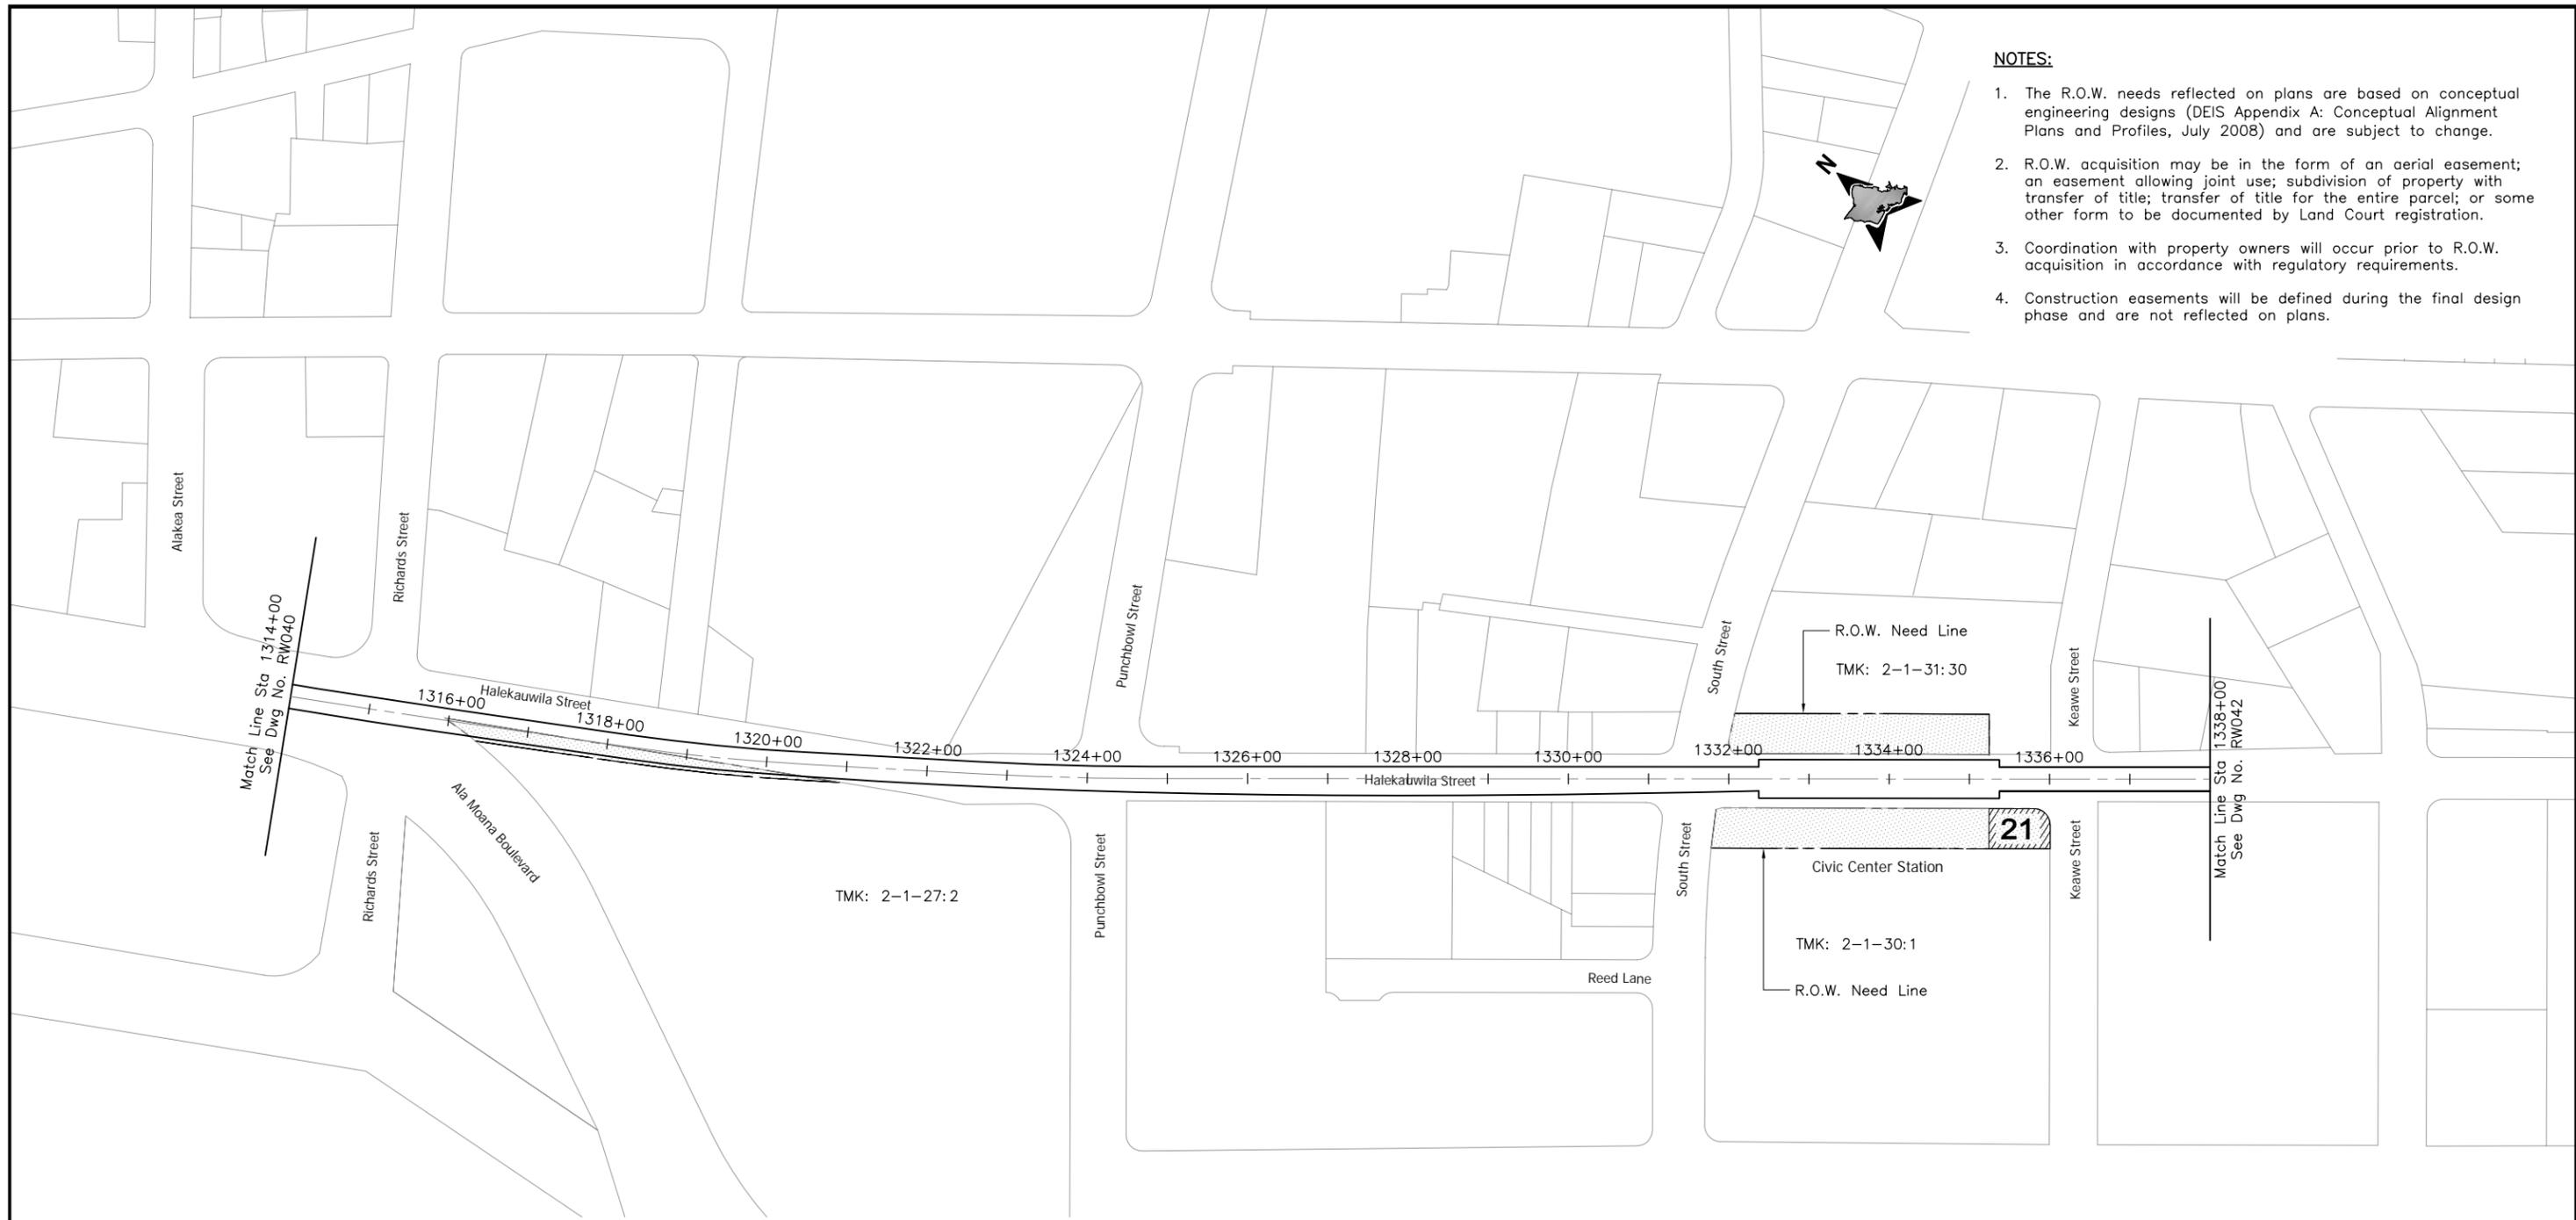

| TMK | Parcel Acquisitions | House Number | Street Name | Land Use |
|-----------|---------------------|--------------|----------------|------------|
| 2-1-27:2 | Partial | 300 | Ala Moana Blvd | Public |
| 2-1-30:1 | Partial | 555 | South St | Commercial |
| 2-1-31:30 | Partial | 607 | South St | Commercial |
| 2-1-31:30 | Partial | 616 | Keawe St | Commercial |



CITY & COUNTY OF HONOLULU
DEPARTMENT OF TRANSPORTATION SERVICES
RAPID TRANSIT DIVISION

HONOLULU HIGH-CAPACITY TRANSIT CORRIDOR PROJECT

Scale:



CONCEPTUAL RIGHT-OF-WAY PLANS

RIGHT-OF-WAY PLAN & PROPERTY TABULATION
STA 1314+00 TO STA 1338+00

SHEET 44 OF 59

Page No. 50 of 65

Drawing No:


RW041

Date:

11/07/08

NOTES:

1. The R.O.W. needs reflected on plans are based on conceptual engineering designs (DEIS Appendix A: Conceptual Alignment Plans and Profiles, July 2008) and are subject to change.
2. R.O.W. acquisition may be in the form of an aerial easement; an easement allowing joint use; subdivision of property with transfer of title; transfer of title for the entire parcel; or some other form to be documented by Land Court registration.
3. Coordination with property owners will occur prior to R.O.W. acquisition in accordance with regulatory requirements.
4. Construction easements will be defined during the final design phase and are not reflected on plans.

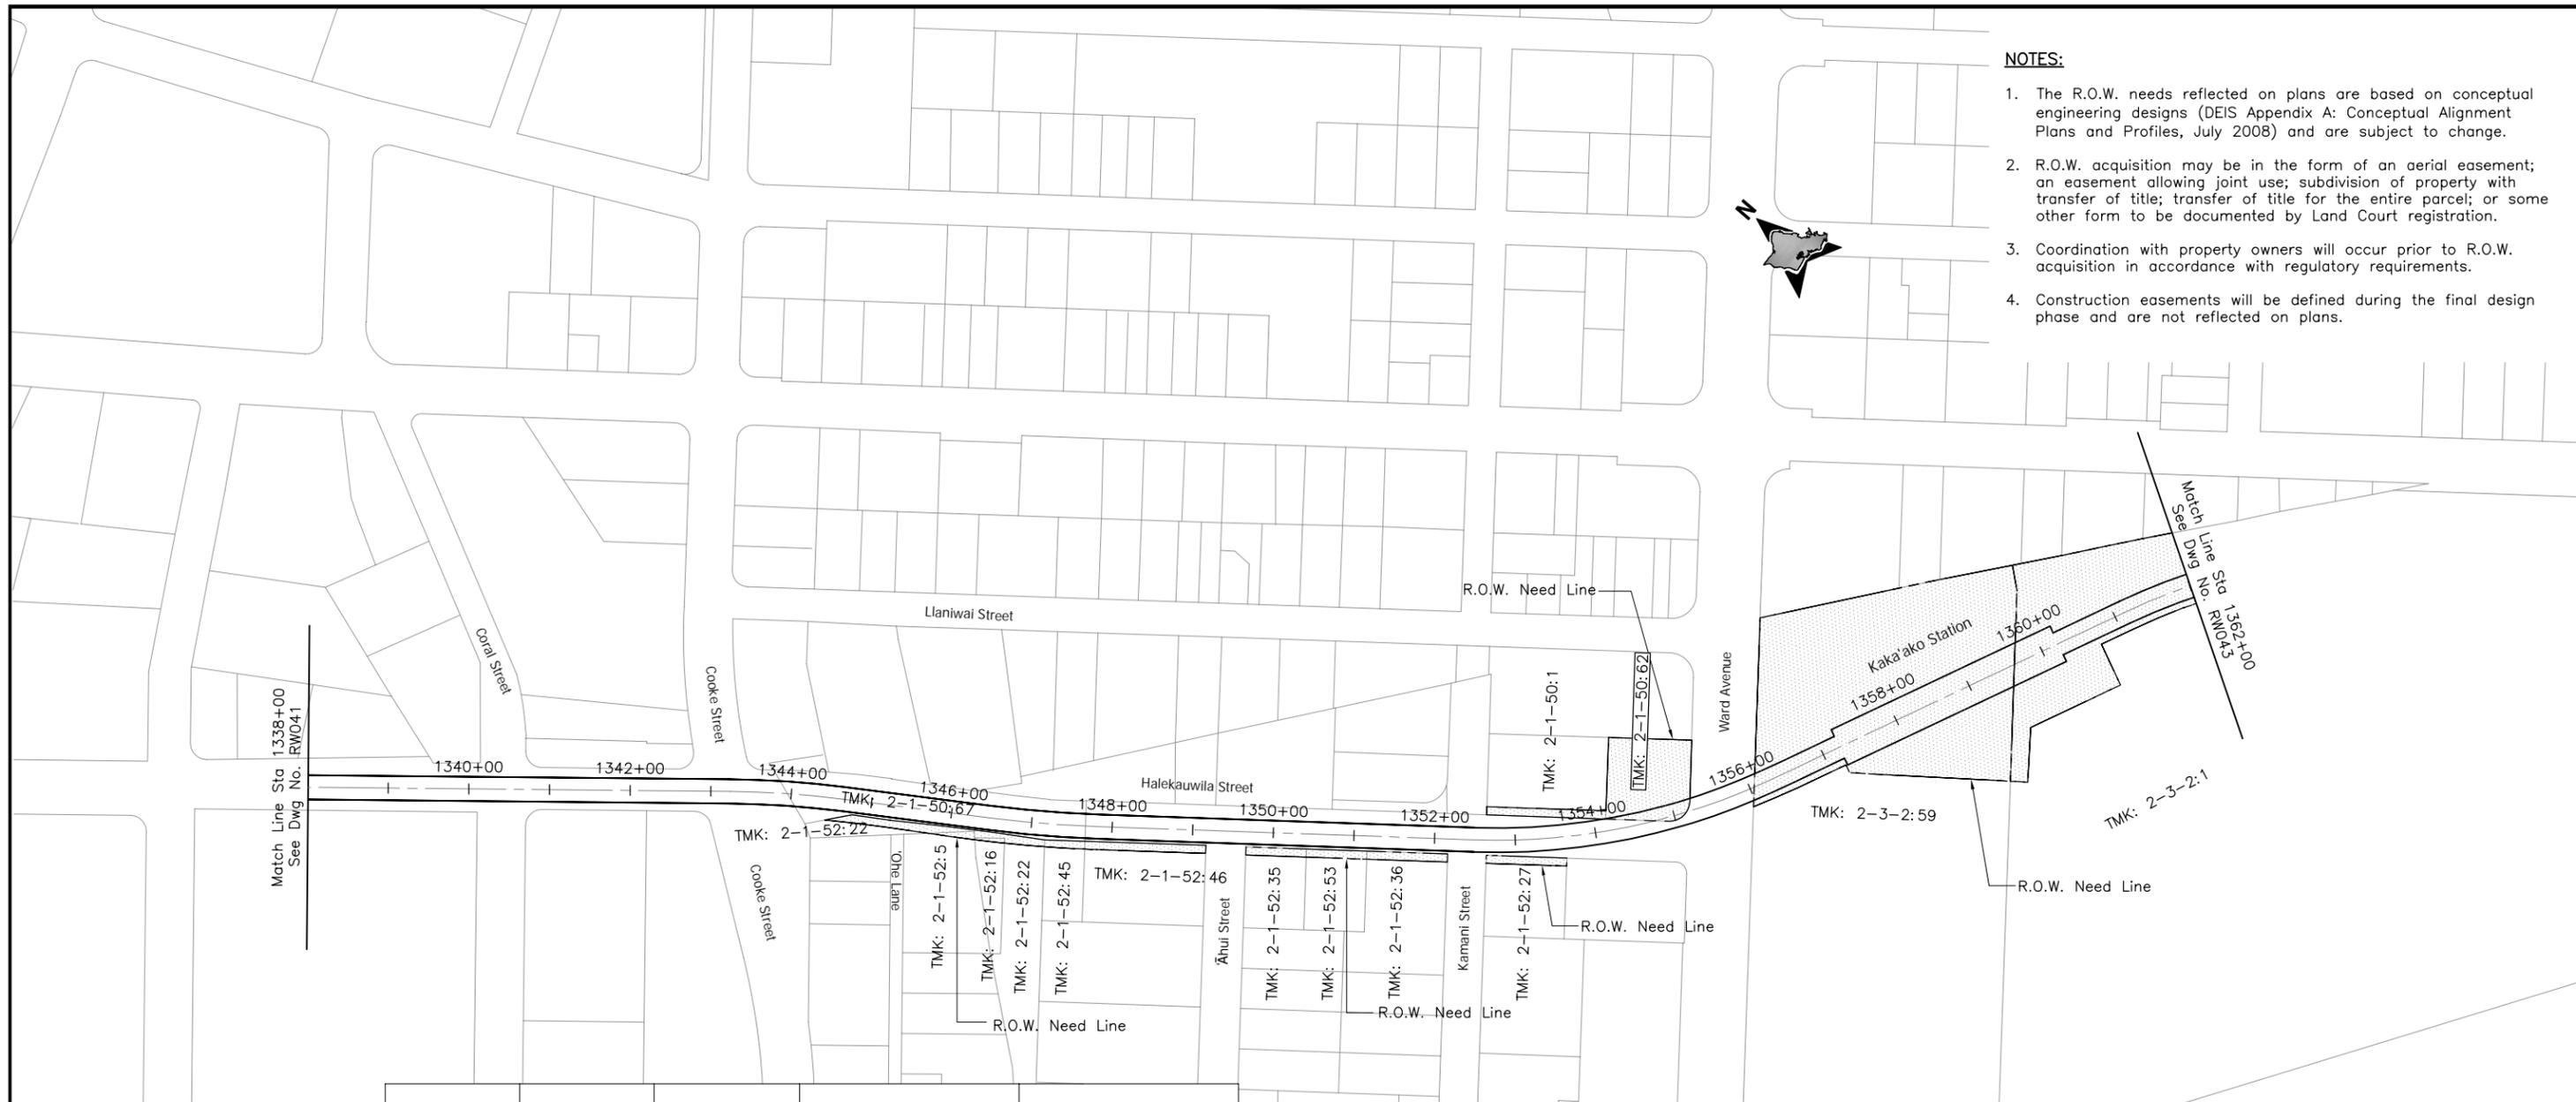

| TMK | Parcel Acquisitions | House Number | Street Name | Land Use |
|-----------|---------------------|---|----------------|------------------------|
| 2-1-50:1 | Partial | 900 | Halekauwila St | Commercial |
| 2-1-50:62 | Full | 404 | Ward Ave | Commercial |
| 2-1-50:67 | Partial | - | - | Transportation/Utility |
| 2-1-52:5 | Partial | 753 | Halekauwila St | Commercial |
| 2-1-52:16 | Partial | 534 | Koula St | Industrial |
| 2-1-52:22 | Partial | - | - | Transportation/Utility |
| 2-1-52:27 | Partial | 901, 903, 905 907, 909, 911 913, 915, 917 | Halekauwila St | Commercial |
| 2-1-52:35 | Partial | 549 | Ahui St | Commercial |
| 2-1-52:35 | Partial | 837, 841 | Halekauwila St | Commercial |


| TMK | Parcel Acquisitions | House Number | Street Name | Land Use |
|-----------|---------------------|---|----------------|------------|
| 2-1-52:36 | Partial | 855, 859, 863 | Halekauwila St | Commercial |
| 2-1-52:45 | Partial | 545 | Koula St | Commercial |
| 2-1-52:45 | Partial | 801 | Halekauwila St | Commercial |
| 2-1-52:46 | Partial | 544, 550 | Ahui St | Commercial |
| 2-1-52:53 | Partial | 845, 847, 849, 851 | Halekauwila St | Commercial |
| 2-3-2:1 | Partial | 310, 330, 340 | Kamakee St | Commercial |
| 2-3-2:1 | Partial | 1020, 1030, 1044, 1060 | Auahi St | Commercial |
| 2-3-2:59 | Partial | 333, 953, 953A, 953B, 953C, 953D, 953E, 953F | Queen St | Commercial |



CITY & COUNTY OF HONOLULU
DEPARTMENT OF TRANSPORTATION SERVICES
RAPID TRANSIT DIVISION

HONOLULU HIGH-CAPACITY TRANSIT CORRIDOR PROJECT

Scale:

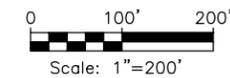

CONCEPTUAL RIGHT-OF-WAY PLANS


**RIGHT-OF-WAY PLAN & PROPERTY TABULATION
STA 1338+00 TO STA 1362+00**

SHEET 45 OF 59

Page No. 51 of 65

Drawing No: **RW042**

Date: 11/07/08

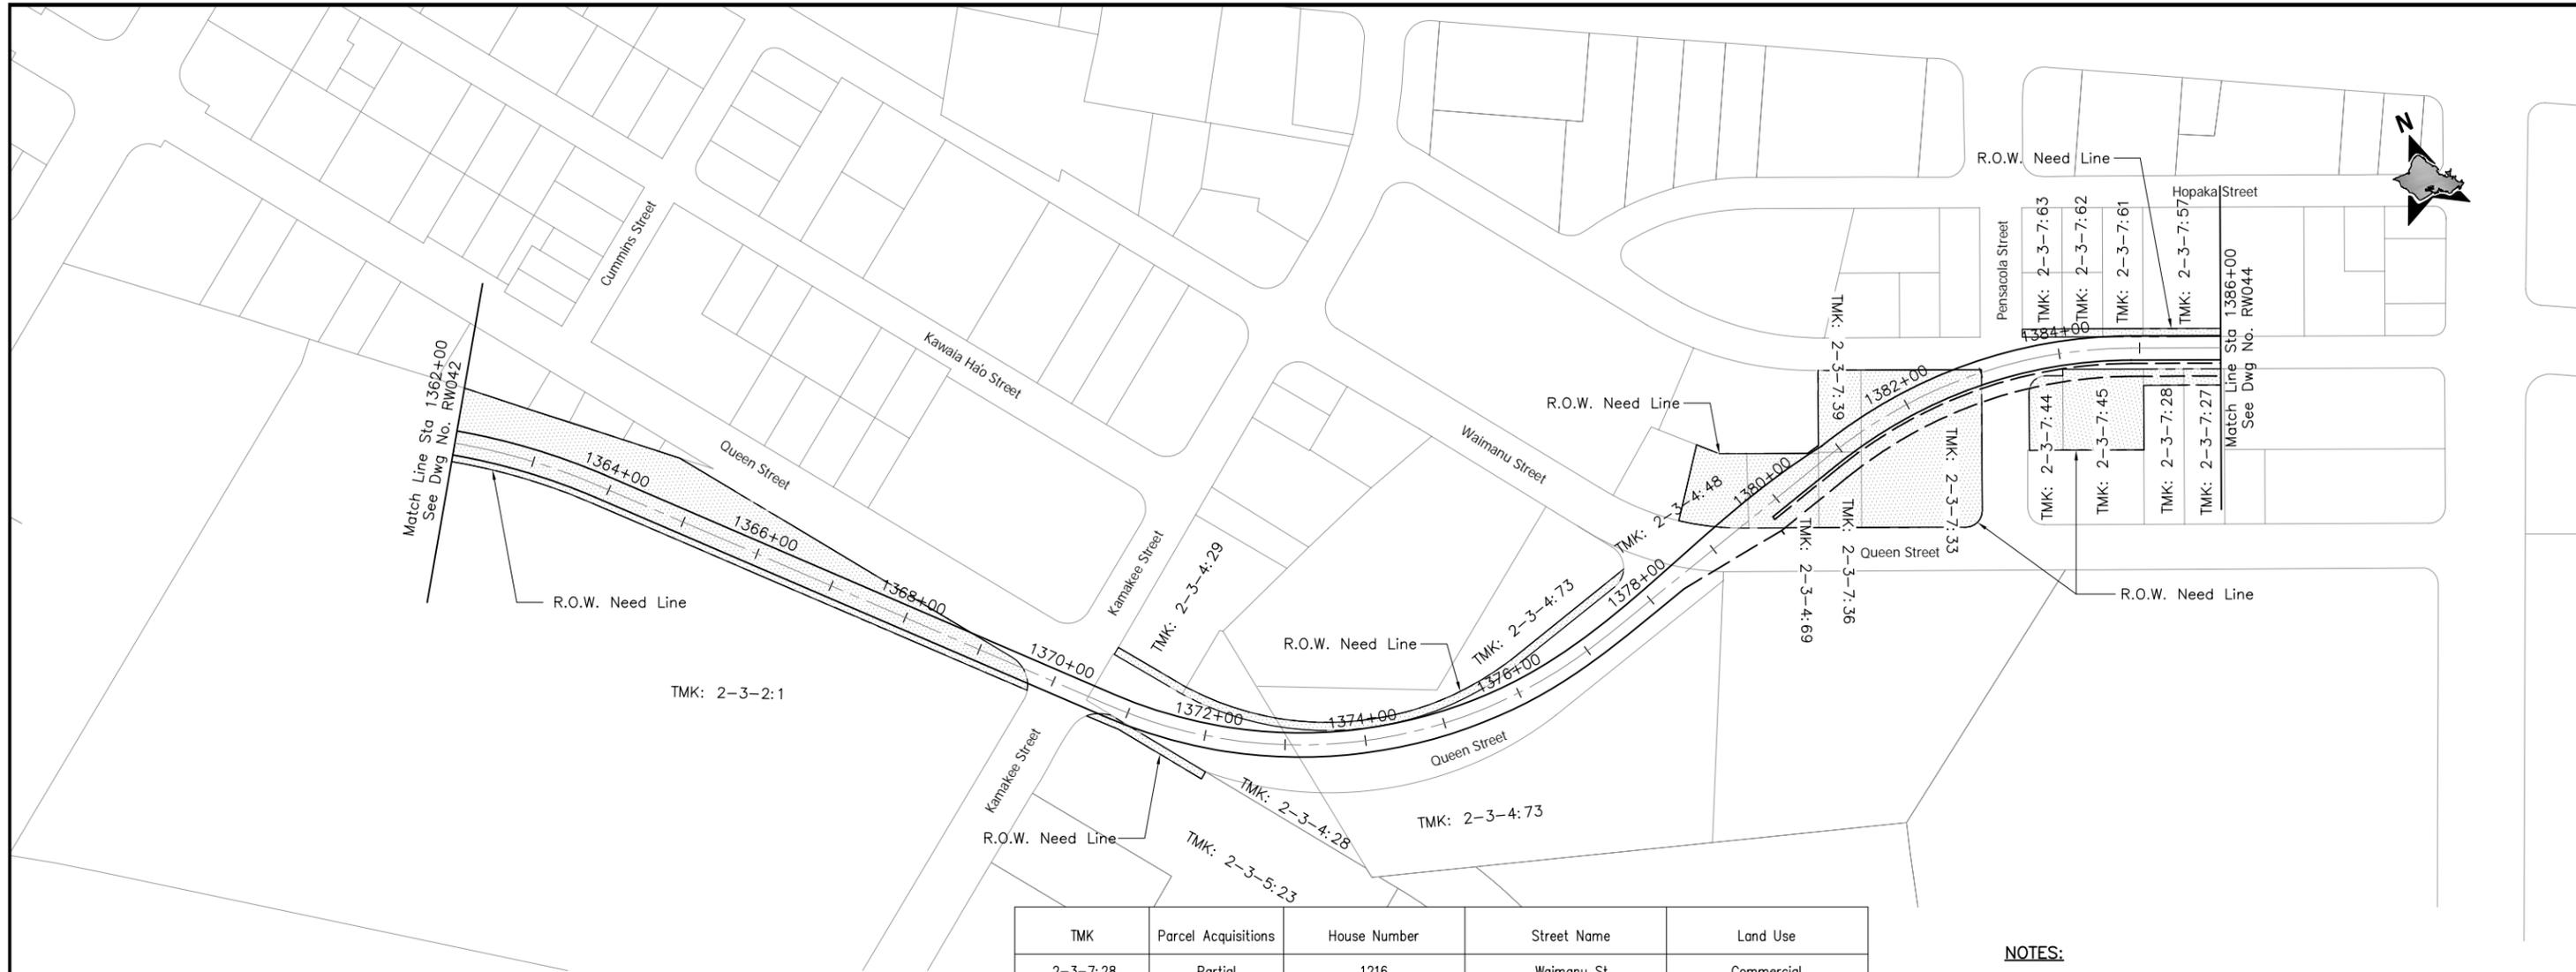

| TMK | Parcel Acquisitions | House Number | Street Name | Land Use |
|----------|---------------------|------------------------------------|--------------|------------|
| 2-3-2:1 | Partial | 310, 330, 340 | Kamakee St | Commercial |
| 2-3-2:1 | Partial | 1020, 1030, 1044, 1060 | Auahi St | Commercial |
| 2-3-4:28 | Partial | 1177 | Queen St | Commercial |
| 2-3-4:29 | Partial | 401 | Kamakee St | Commercial |
| 2-3-4:29 | Partial | 1105 | Kawaiahoo St | Commercial |
| 2-3-4:48 | Full | 1156, 1158, 1160, 1162, 1164, 1166 | Waimanu St | Commercial |
| 2-3-4:69 | Full | 1168, 1170 | Waimanu St | Commercial |
| 2-3-4:73 | Partial | - | - | Vacant |
| 2-3-5:23 | Partial | 335, 345 | Kamakee St | Industrial |
| 2-3-7:27 | Partial | 1218, 1220 | Waimanu St | Commercial |
| 2-3-7:27 | Partial | 1221 | Kona St | Commercial |
| 2-3-7:28 | Partial | 1215 | Kona St | Commercial |

| TMK | Parcel Acquisitions | House Number | Street Name | Land Use |
|----------|---------------------|--|-------------|------------|
| 2-3-7:28 | Partial | 1216 | Waimanu St | Commercial |
| 2-3-7:33 | Full | 1186, 1190, 1192 | Waimanu St | Commercial |
| 2-3-7:33 | Full | 1169, 1175, 1179 | Kona St | Commercial |
| 2-3-7:36 | Full | 1174 | Waimanu St | Commercial |
| 2-3-7:39 | Full | 1163 | Kona St | Commercial |
| 2-3-7:44 | Full | 1201 | Kona St | Commercial |
| 2-3-7:45 | Full | 1209, 1211, 1213 | Kona St | Commercial |
| 2-3-7:57 | Partial | 1217, 1221, 1219, 1223, 1225, 1227, 1229, 1233 | Hopaka St | Commercial |
| 2-3-7:57 | Partial | 1218, 1220, 1222, 1224, 1226, 1228, 1234 | Kona St | Commercial |
| 2-3-7:61 | Partial | 1211 | Hopaka St | Commercial |
| 2-3-7:61 | Partial | 1212 | Kona St | Commercial |
| 2-3-7:62 | Partial | 1207 | Hopaka St | Commercial |
| 2-3-7:63 | Partial | 1202, 1204 | Kona St | Commercial |
| 2-3-7:63 | Partial | 1205 | Hopaka St | Commercial |

NOTES:


1. The R.O.W. needs reflected on plans are based on conceptual engineering designs (DEIS Appendix A: Conceptual Alignment Plans and Profiles, July 2008) and are subject to change.
2. R.O.W. acquisition may be in the form of an aerial easement; an easement allowing joint use; subdivision of property with transfer of title; transfer of title for the entire parcel; or some other form to be documented by Land Court registration.
3. Coordination with property owners will occur prior to R.O.W. acquisition in accordance with regulatory requirements.
4. Construction easements will be defined during the final design phase and are not reflected on plans.



CITY & COUNTY OF HONOLULU
DEPARTMENT OF TRANSPORTATION SERVICES
RAPID TRANSIT DIVISION

HONOLULU HIGH-CAPACITY TRANSIT CORRIDOR PROJECT

Scale:

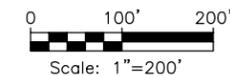

CONCEPTUAL RIGHT-OF-WAY PLANS
RIGHT-OF-WAY PLAN & PROPERTY TABULATION
STA 1362+00 TO STA 1386+00

SHEET 46 OF 59


Page No. 52 of 65

Drawing No: **RW043**

Date: 11/07/08

NOTES:

1. The R.O.W. needs reflected on plans are based on conceptual engineering designs (DEIS Appendix A: Conceptual Alignment Plans and Profiles, July 2008) and are subject to change.
2. R.O.W. acquisition may be in the form of an aerial easement; an easement allowing joint use; subdivision of property with transfer of title; transfer of title for the entire parcel; or some other form to be documented by Land Court registration.
3. Coordination with property owners will occur prior to R.O.W. acquisition in accordance with regulatory requirements.
4. Construction easements will be defined during the final design phase and are not reflected on plans.

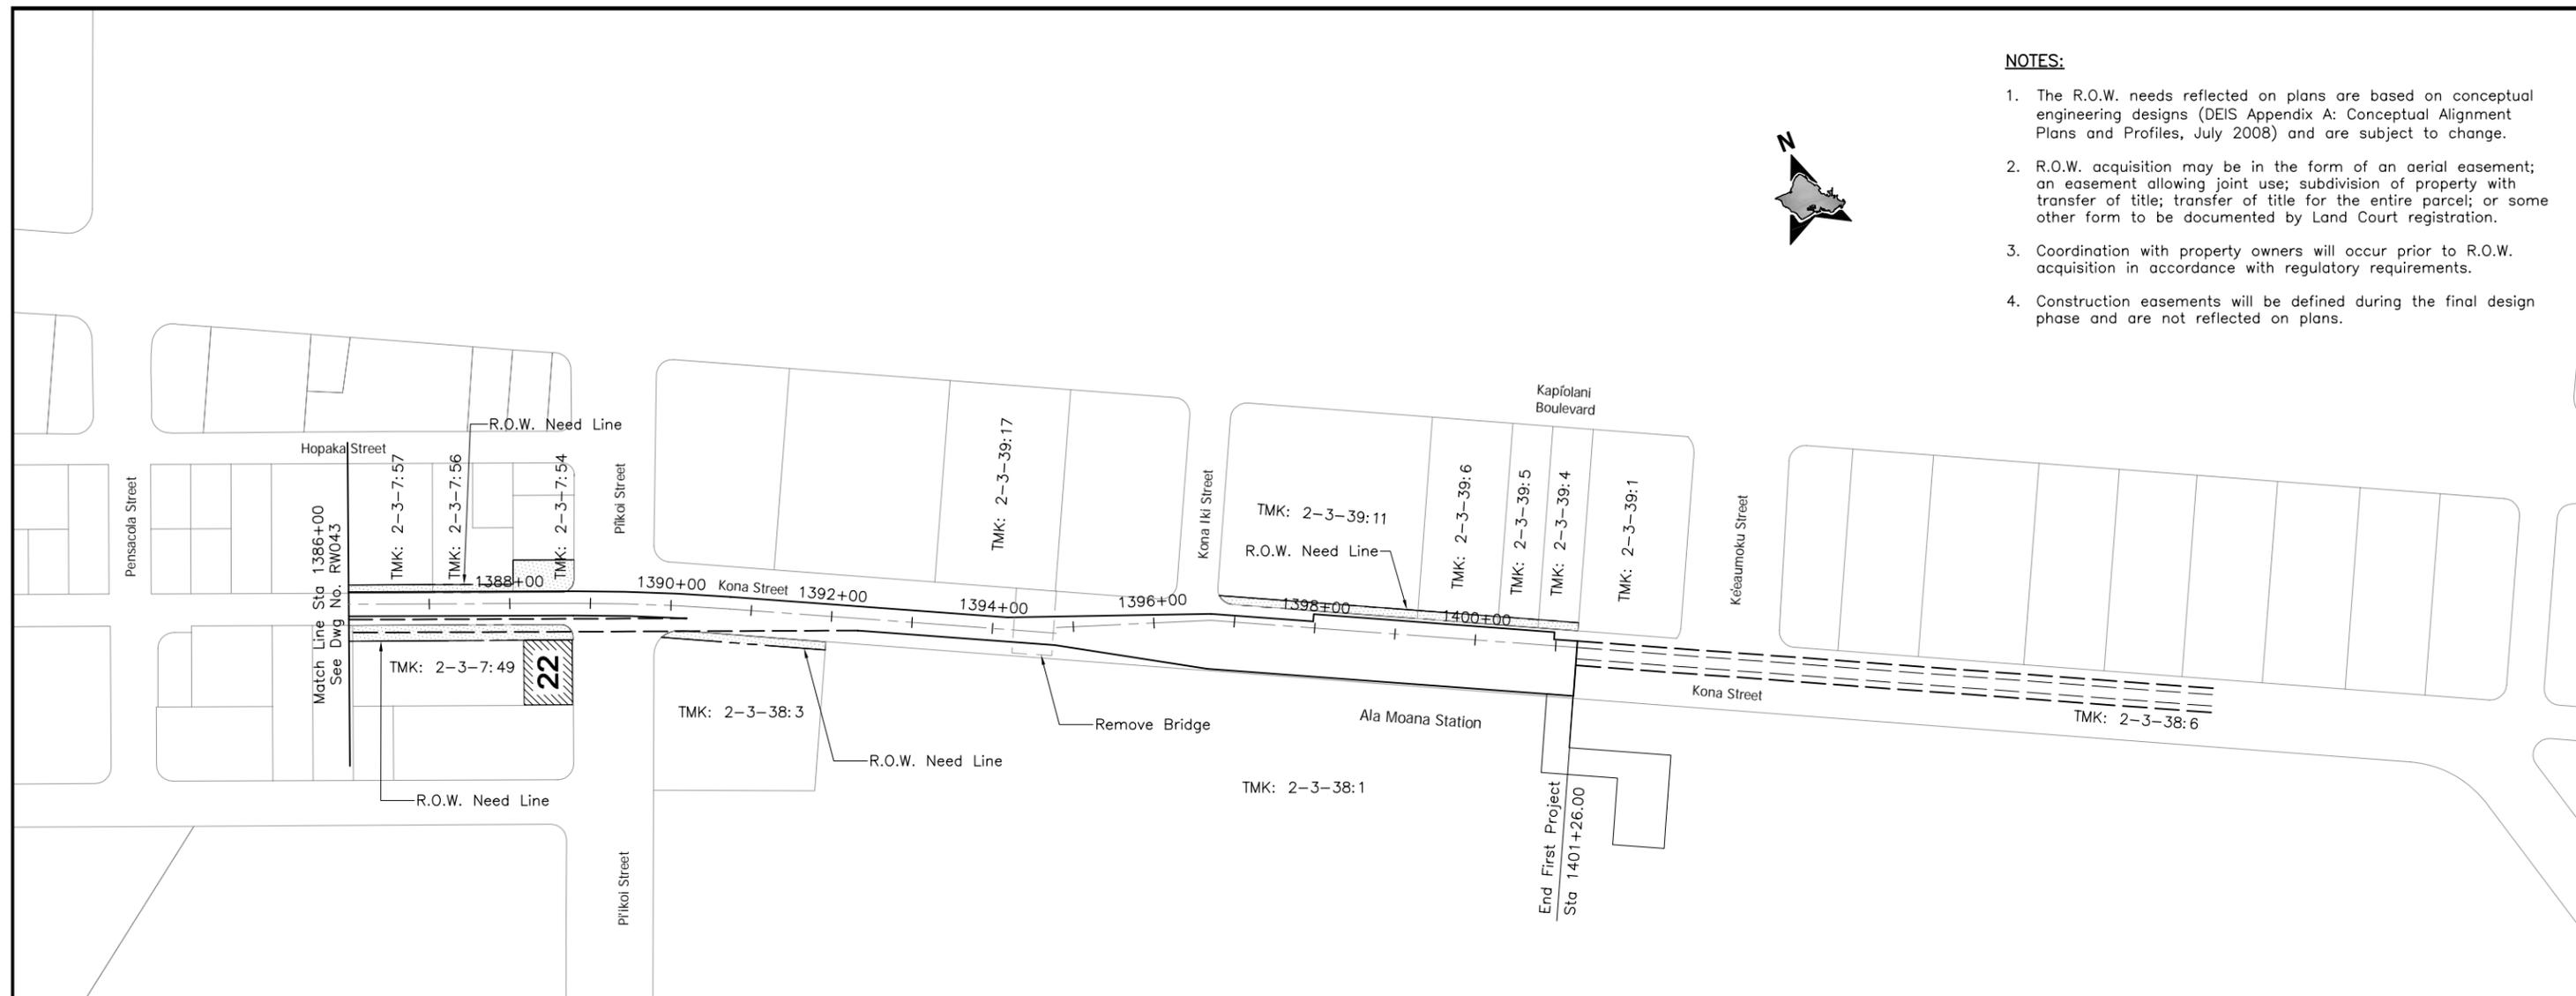


| TMK | Parcel Acquisitions | House Number | Street Name | Land Use |
|----------|---------------------|--|----------------|------------------------|
| 2-3-7:49 | Partial | 450 | Piikoi St | Commercial |
| 2-3-7:49 | Partial | 1235, 1241 | Kona St | Commercial |
| 2-3-7:54 | Full | 1246, 1248 | Kona St | Commercial |
| 2-3-7:54 | Full | 502, 506 | Piikoi St | Commercial |
| 2-3-7:56 | Partial | 510 | Piikoi St | Commercial |
| 2-3-7:57 | Partial | 1217, 1221, 1219, 1223, 1225, 1227, 1229, 1233 | Hopaka St | Commercial |
| 2-3-7:57 | Partial | 1218, 1220, 1222, 1224, 1226, 1228, 1234 | Kona St | Commercial |
| 2-3-38:1 | Partial | 1450 | Ala Moana Blvd | Commercial |
| 2-3-38:3 | Partial | 451 | Piikoi St | Commercial |
| 2-3-38:6 | Partial | - | - | Transportation/Utility |

| TMK | Parcel Acquisitions | House Number | Street Name | Land Use |
|-----------|---------------------|---------------------------|----------------|------------|
| 2-3-39:4 | Partial | 1423 | Kapiolani Blvd | Commercial |
| 2-3-39:4 | Partial | 1442, 1446 | Kona St | Commercial |
| 2-3-39:5 | Partial | 1415 | Kapiolani Blvd | Commercial |
| 2-3-39:5 | Partial | 1438, 1438A, 1438B, 1438C | Kona St | Commercial |
| 2-3-39:6 | Partial | 1409, 1411 | Kapiolani Blvd | Commercial |
| 2-3-39:6 | Partial | 1430 | Kona St | Commercial |
| 2-3-39:11 | Partial | 1391 | Kapiolani Blvd | Commercial |
| 2-3-39:17 | Partial | 1344 | Kona St | Commercial |



CITY & COUNTY OF HONOLULU
DEPARTMENT OF TRANSPORTATION SERVICES
RAPID TRANSIT DIVISION

HONOLULU HIGH-CAPACITY TRANSIT CORRIDOR PROJECT

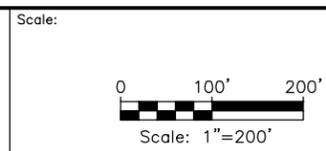


CONCEPTUAL RIGHT-OF-WAY PLANS
RIGHT-OF-WAY PLAN & PROPERTY TABULATION
STA 1386+00 TO STA 1401+26

SHEET 47 OF 59

Page No. 53 of 65
Drawing No: **RW044**
Date: 11/07/08

NOTES:

1. The R.O.W. needs reflected on plans are based on conceptual engineering designs (DEIS Appendix A: Conceptual Alignment Plans and Profiles, July 2008) and are subject to change.
2. R.O.W. acquisition may be in the form of an aerial easement; an easement allowing joint use; subdivision of property with transfer of title; transfer of title for the entire parcel; or some other form to be documented by Land Court registration.
3. Coordination with property owners will occur prior to R.O.W. acquisition in accordance with regulatory requirements.
4. Construction easements will be defined during the final design phase and are not reflected on plans.

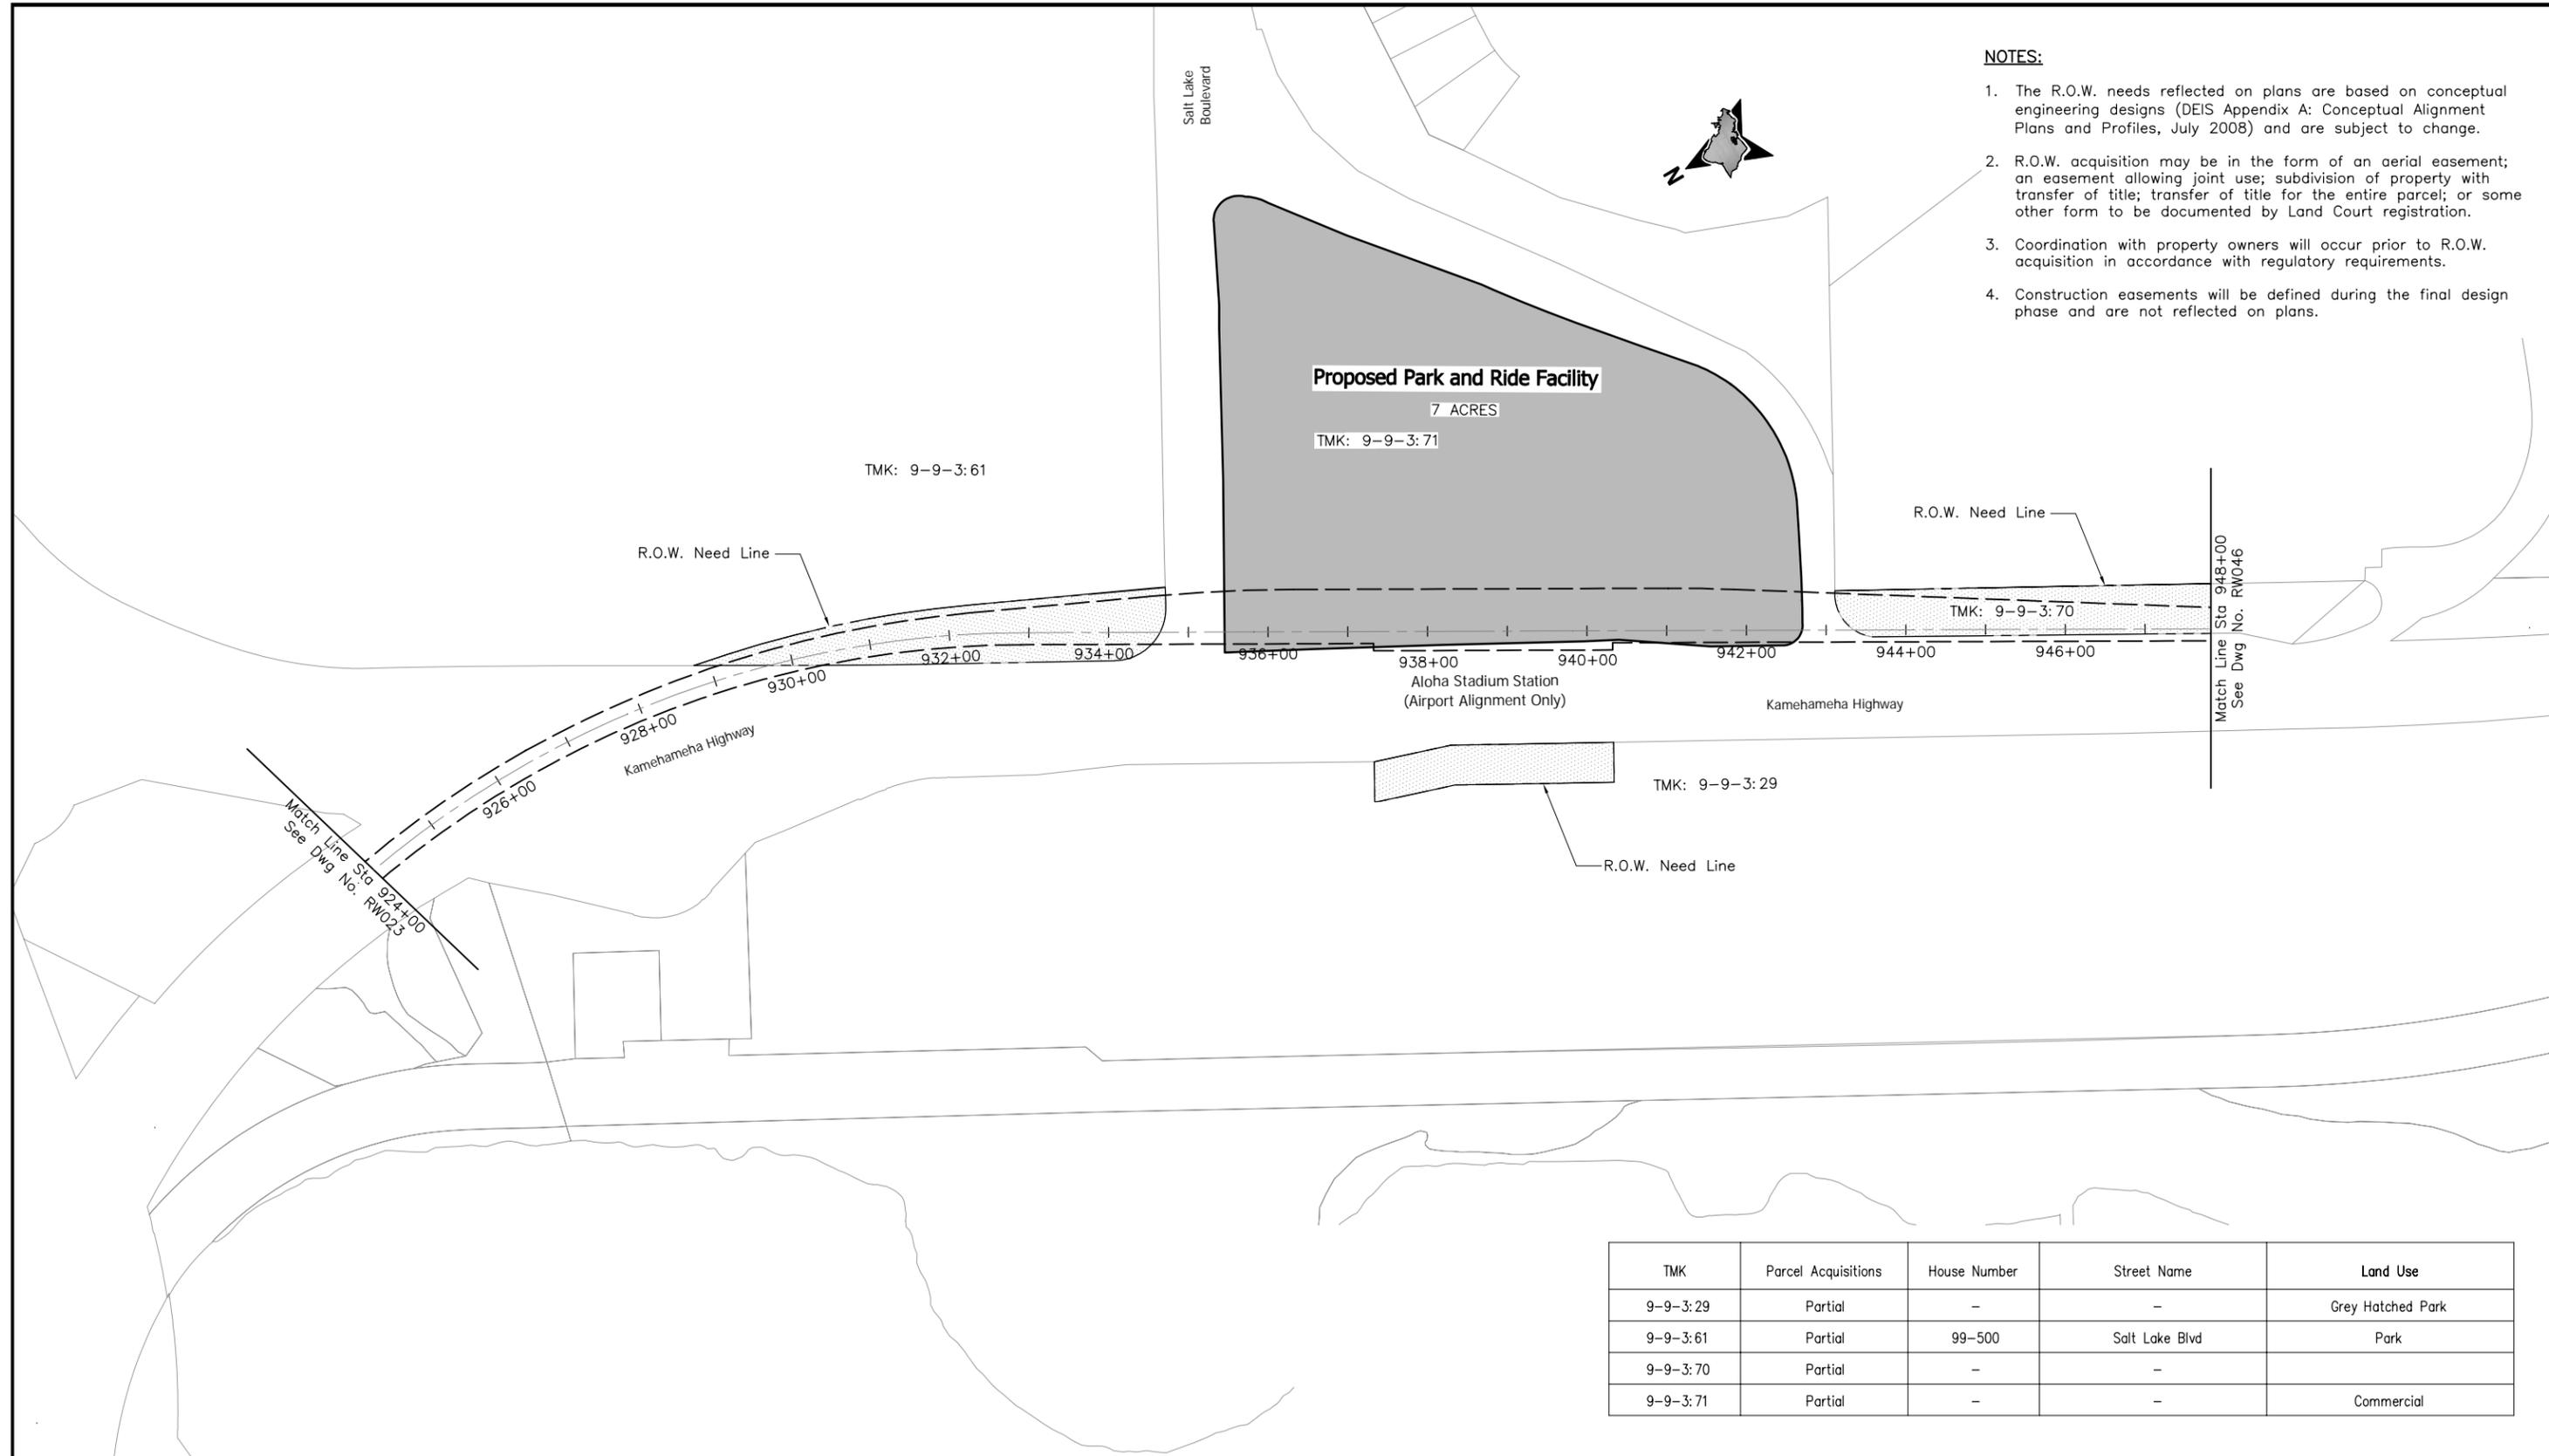

| TMK | Parcel Acquisitions | House Number | Street Name | Land Use |
|----------|---------------------|--------------|----------------|-------------------|
| 9-9-3:29 | Partial | - | - | Grey Hatched Park |
| 9-9-3:61 | Partial | 99-500 | Salt Lake Blvd | Park |
| 9-9-3:70 | Partial | - | - | |
| 9-9-3:71 | Partial | - | - | Commercial |



CITY & COUNTY OF HONOLULU
DEPARTMENT OF TRANSPORTATION SERVICES
RAPID TRANSIT DIVISION

HONOLULU HIGH-CAPACITY TRANSIT CORRIDOR PROJECT

Scale:



CONCEPTUAL RIGHT-OF-WAY PLANS

**RIGHT-OF-WAY PLAN & PROPERTY TABULATION
STA 924+00 TO STA 948+00**

SHEET 48 OF 59


Page No. 54 of 65

Drawing No: **RW045**

Date: 11/07/08

NOTES:

1. The R.O.W. needs reflected on plans are based on conceptual engineering designs (DEIS Appendix A: Conceptual Alignment Plans and Profiles, July 2008) and are subject to change.
2. R.O.W. acquisition may be in the form of an aerial easement; an easement allowing joint use; subdivision of property with transfer of title; transfer of title for the entire parcel; or some other form to be documented by Land Court registration.
3. Coordination with property owners will occur prior to R.O.W. acquisition in accordance with regulatory requirements.
4. Construction easements will be defined during the final design phase and are not reflected on plans.

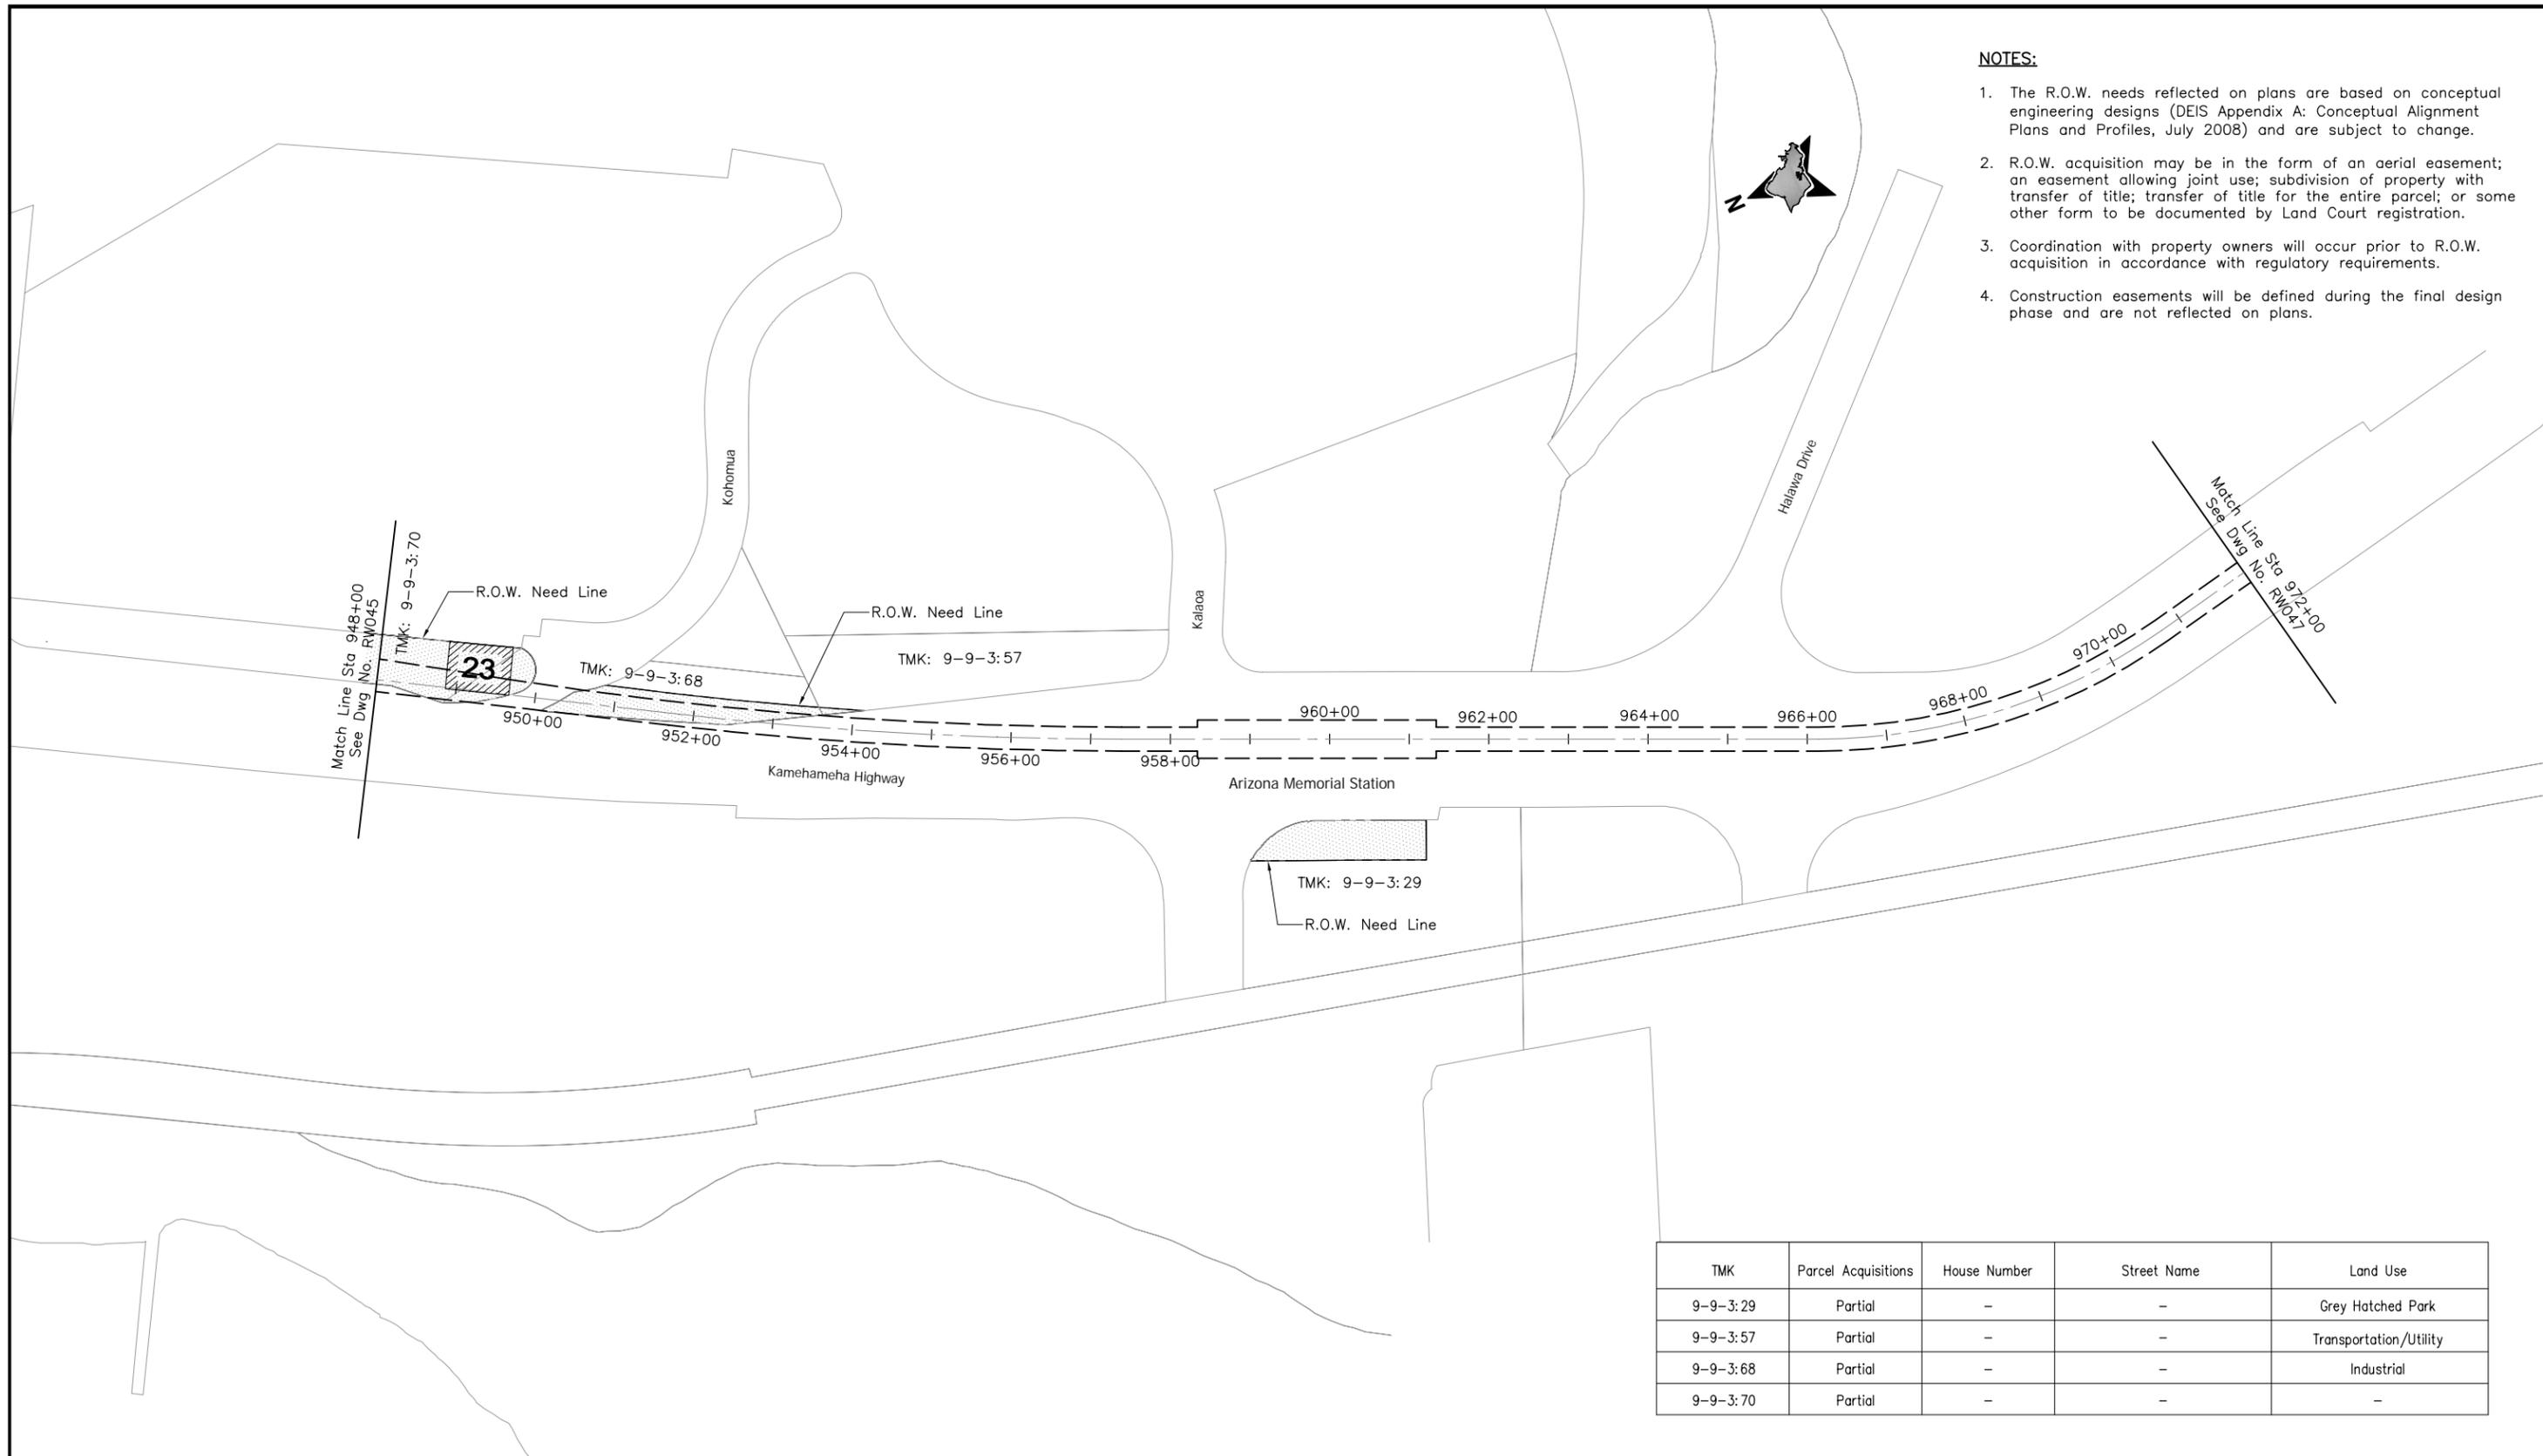


| TMK | Parcel Acquisitions | House Number | Street Name | Land Use |
|----------|---------------------|--------------|-------------|------------------------|
| 9-9-3:29 | Partial | - | - | Grey Hatched Park |
| 9-9-3:57 | Partial | - | - | Transportation/Utility |
| 9-9-3:68 | Partial | - | - | Industrial |
| 9-9-3:70 | Partial | - | - | - |



CITY & COUNTY OF HONOLULU
DEPARTMENT OF TRANSPORTATION SERVICES
RAPID TRANSIT DIVISION

HONOLULU HIGH-CAPACITY TRANSIT CORRIDOR PROJECT

Scale:

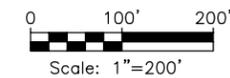

CONCEPTUAL RIGHT-OF-WAY PLANS

**RIGHT-OF-WAY PLAN & PROPERTY TABULATION
STA 948+00 TO STA 972+00**

SHEET 49 OF 59

Page No. 55 of 65


Drawing No: **RW046**

Date: 11/07/08



NOTES:


1. The R.O.W. needs reflected on plans are based on conceptual engineering designs (DEIS Appendix A: Conceptual Alignment Plans and Profiles, July 2008) and are subject to change.
2. R.O.W. acquisition may be in the form of an aerial easement; an easement allowing joint use; subdivision of property with transfer of title; transfer of title for the entire parcel; or some other form to be documented by Land Court registration.
3. Coordination with property owners will occur prior to R.O.W. acquisition in accordance with regulatory requirements.
4. Construction easements will be defined during the final design phase and are not reflected on plans.

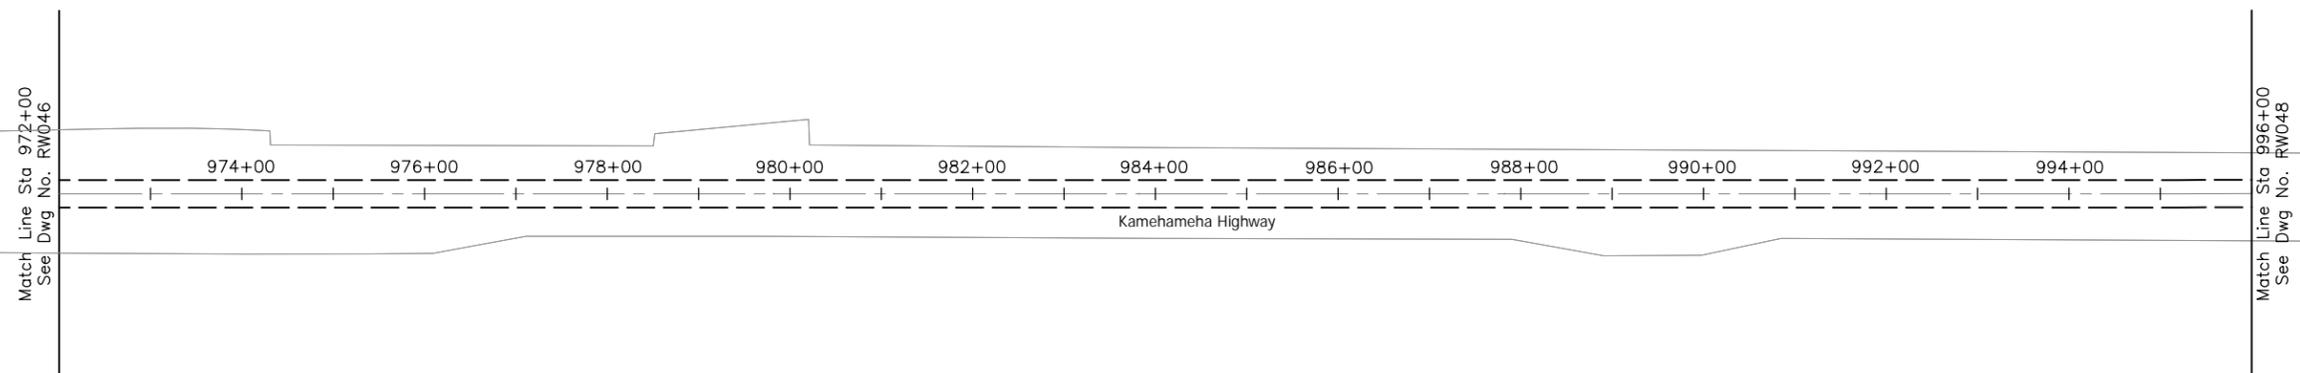

CITY & COUNTY OF HONOLULU
 DEPARTMENT OF TRANSPORTATION SERVICES
 RAPID TRANSIT DIVISION

HONOLULU HIGH-CAPACITY TRANSIT CORRIDOR PROJECT

Scale:

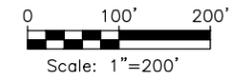

CONCEPTUAL RIGHT-OF-WAY PLANS

**RIGHT-OF-WAY PLAN & PROPERTY TABULATION
 STA 972+00 TO STA 996+00**

SHEET 50 OF 59

Page No. 56 of 65


Drawing No:

RW047

Date: 11/07/08

NOTES:

1. The R.O.W. needs reflected on plans are based on conceptual engineering designs (DEIS Appendix A: Conceptual Alignment Plans and Profiles, July 2008) and are subject to change.
2. R.O.W. acquisition may be in the form of an aerial easement; an easement allowing joint use; subdivision of property with transfer of title; transfer of title for the entire parcel; or some other form to be documented by Land Court registration.
3. Coordination with property owners will occur prior to R.O.W. acquisition in accordance with regulatory requirements.
4. Construction easements will be defined during the final design phase and are not reflected on plans.

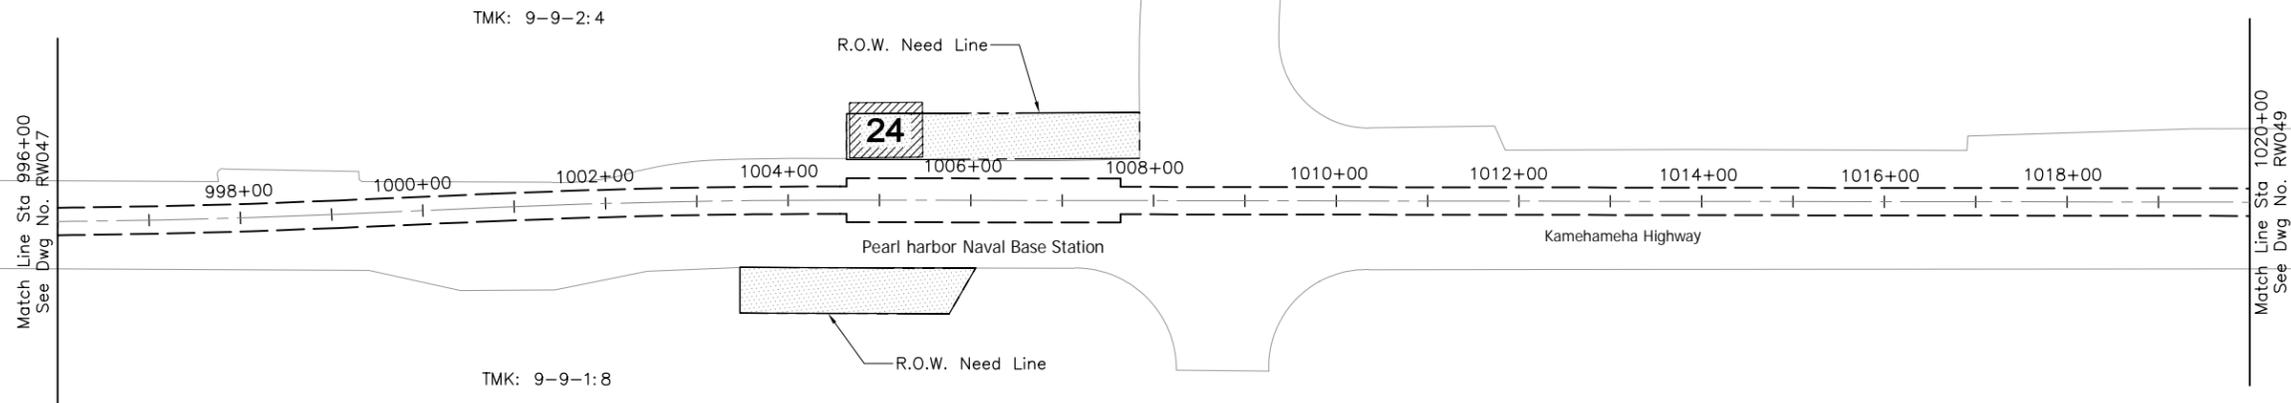


| TMK | Parcel Acquisitions | House Number | Street Name | Land Use |
|---------|---------------------|--------------|----------------|----------------------|
| 9-9-1:8 | Partial | - | - | Military Operations |
| 9-9-2:4 | Partial | 4361 | Salt Lake Blvd | Military Residential |



CITY & COUNTY OF HONOLULU
DEPARTMENT OF TRANSPORTATION SERVICES
RAPID TRANSIT DIVISION

HONOLULU HIGH-CAPACITY TRANSIT CORRIDOR PROJECT

Scale:

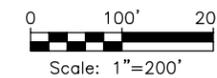

CONCEPTUAL RIGHT-OF-WAY PLANS
RIGHT-OF-WAY PLAN & PROPERTY TABULATION
STA 996+00 TO STA 1020+00

SHEET 51 OF 59

Page No. 57 of 65

Drawing No:
RW048

Date:
11/07/08

NOTES:

1. The R.O.W. needs reflected on plans are based on conceptual engineering designs (DEIS Appendix A: Conceptual Alignment Plans and Profiles, July 2008) and are subject to change.
2. R.O.W. acquisition may be in the form of an aerial easement; an easement allowing joint use; subdivision of property with transfer of title; transfer of title for the entire parcel; or some other form to be documented by Land Court registration.
3. Coordination with property owners will occur prior to R.O.W. acquisition in accordance with regulatory requirements.
4. Construction easements will be defined during the final design phase and are not reflected on plans.



Match Line Sta 1020+00
See Dwg No. RW048

1022+00

1024+00

1026+00

1028+00

1030+00

1032+00

1034+00

1036+00

1038+00

1040+00

1042+00

Match Line Sta 1044+00
See Dwg No. RW050

H-1 Fwy



CITY & COUNTY OF HONOLULU
DEPARTMENT OF TRANSPORTATION SERVICES
RAPID TRANSIT DIVISION

HONOLULU HIGH-CAPACITY TRANSIT CORRIDOR PROJECT

Scale:



CONCEPTUAL RIGHT-OF-WAY PLANS

**RIGHT-OF-WAY PLAN & PROPERTY TABULATION
STA 1020+00 TO STA 1044+00**

SHEET 52 OF 59

Page No. 58 of 65


Drawing No:

RW049

Date: 11/07/08

NOTES:


1. The R.O.W. needs reflected on plans are based on conceptual engineering designs (DEIS Appendix A: Conceptual Alignment Plans and Profiles, July 2008) and are subject to change.
2. R.O.W. acquisition may be in the form of an aerial easement; an easement allowing joint use; subdivision of property with transfer of title; transfer of title for the entire parcel; or some other form to be documented by Land Court registration.
3. Coordination with property owners will occur prior to R.O.W. acquisition in accordance with regulatory requirements.
4. Construction easements will be defined during the final design phase and are not reflected on plans.

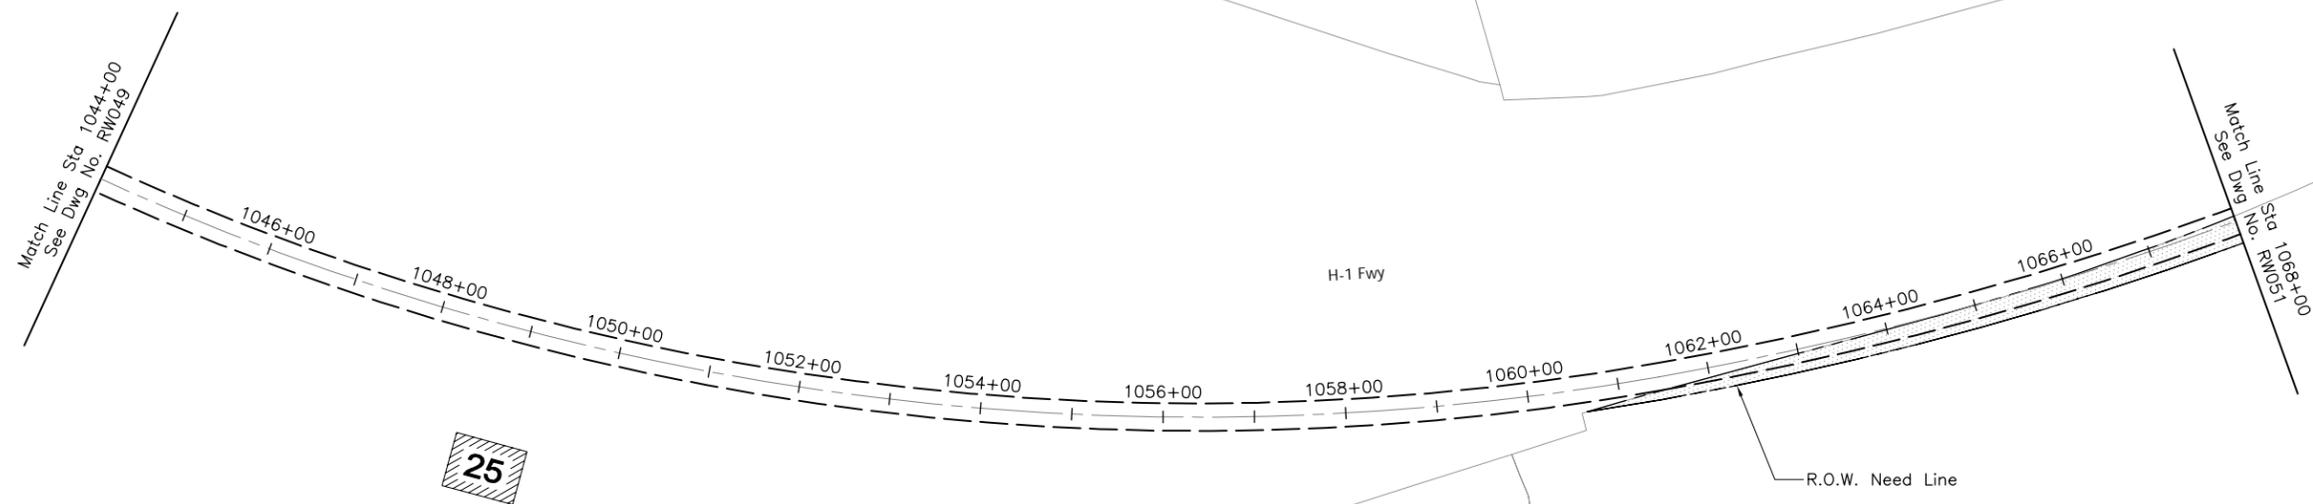

TMK: 1-1-2:4

| TMK | Parcel Acquisitions | House Number | Street Name | Land Use |
|---------|---------------------|--------------|----------------|----------------------|
| 1-1-2:4 | Partial | 351 | Elliott St Hnl | Military Residential |

Scale:

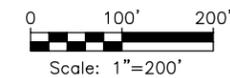

CONCEPTUAL RIGHT-OF-WAY PLANS

**RIGHT-OF-WAY PLAN & PROPERTY TABULATION
STA 1044+00 TO STA 1068+00**

SHEET 53 OF 59

Page No. 59 of 65

Drawing No:

RW050

Date: 11/07/08




CITY & COUNTY OF HONOLULU
DEPARTMENT OF TRANSPORTATION SERVICES
RAPID TRANSIT DIVISION

HONOLULU HIGH-CAPACITY TRANSIT CORRIDOR PROJECT

NOTES:

1. The R.O.W. needs reflected on plans are based on conceptual engineering designs (DEIS Appendix A: Conceptual Alignment Plans and Profiles, July 2008) and are subject to change.
2. R.O.W. acquisition may be in the form of an aerial easement; an easement allowing joint use; subdivision of property with transfer of title; transfer of title for the entire parcel; or some other form to be documented by Land Court registration.
3. Coordination with property owners will occur prior to R.O.W. acquisition in accordance with regulatory requirements.
4. Construction easements will be defined during the final design phase and are not reflected on plans.

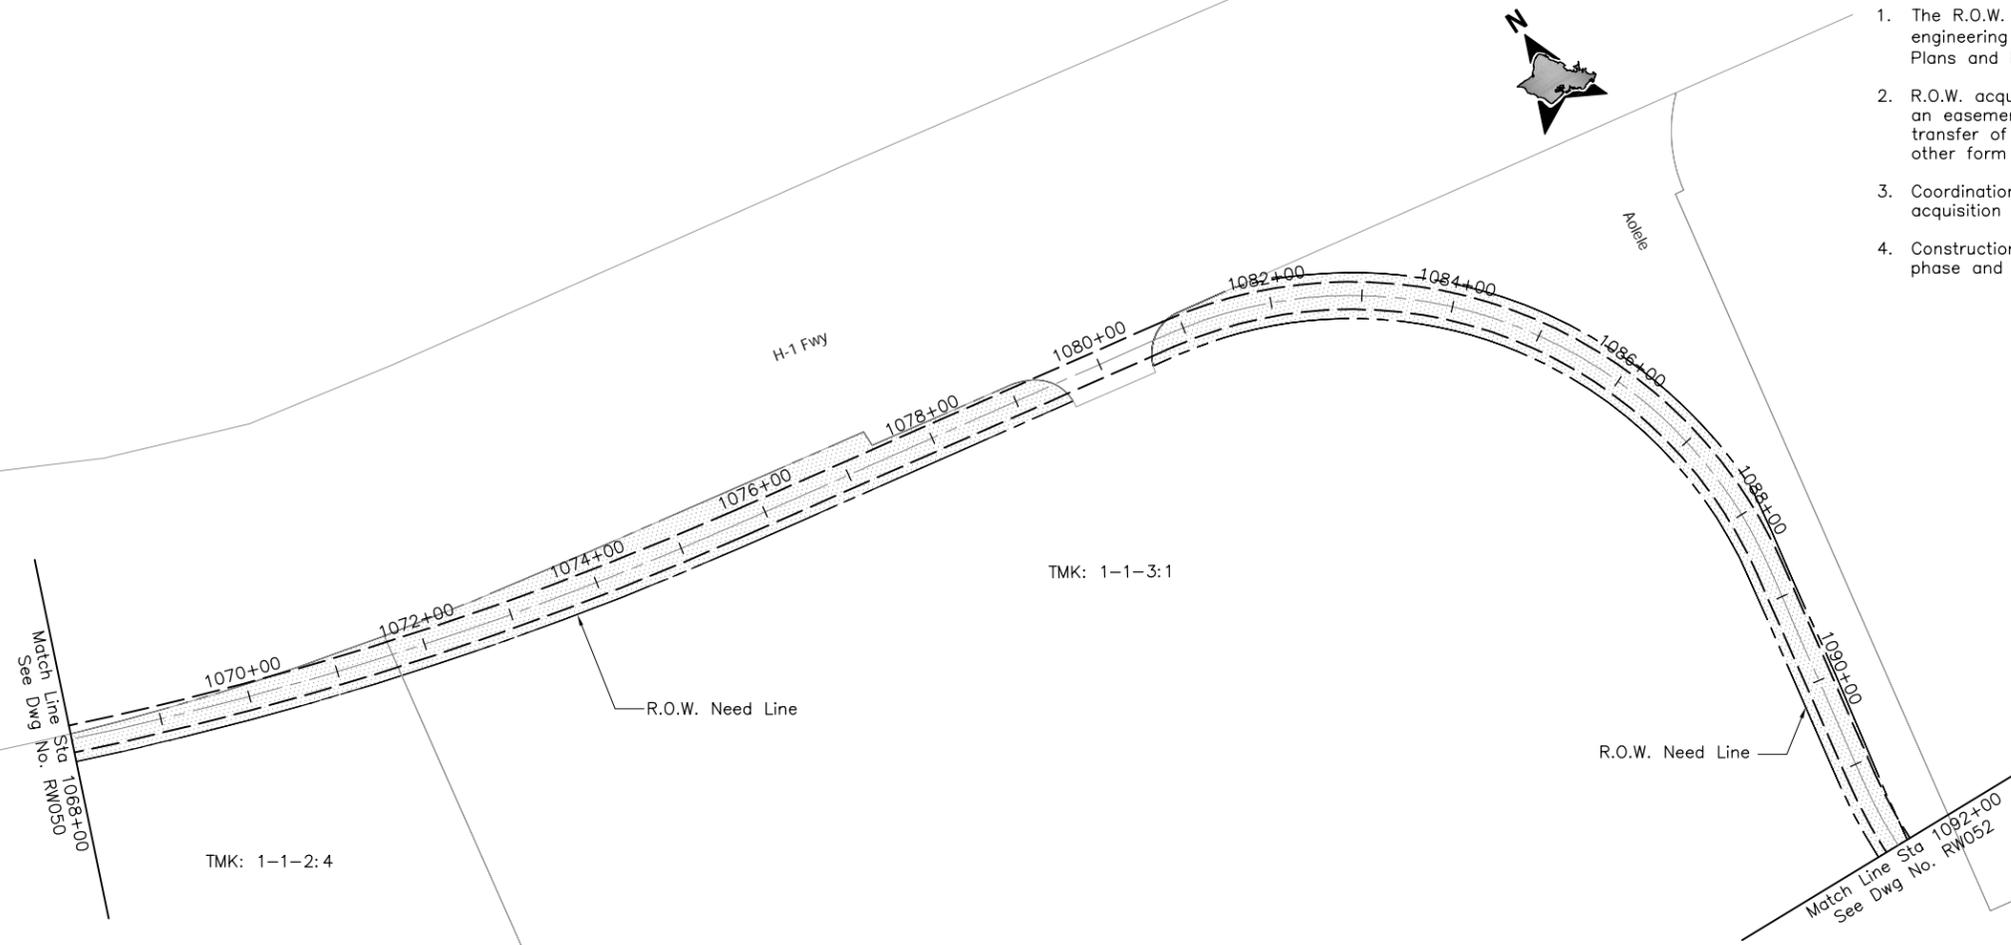


| TMK | Parcel Acquisitions | House Number | Street Name | Land Use |
|---------|---------------------|--------------|----------------|------------------------|
| 1-1-2:4 | Partial | 351 | Elliott St Hnl | Military Residential |
| 1-1-3:1 | Partial | 110 | Lauhoe Pl | Transportation/Utility |



CITY & COUNTY OF HONOLULU
DEPARTMENT OF TRANSPORTATION SERVICES
RAPID TRANSIT DIVISION

HONOLULU HIGH-CAPACITY TRANSIT CORRIDOR PROJECT

Scale:

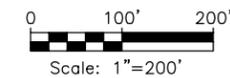

CONCEPTUAL RIGHT-OF-WAY PLANS

**RIGHT-OF-WAY PLAN & PROPERTY TABULATION
STA 1068+00 TO STA 1092+00**

SHEET 54 OF 59

Page No. 60 of 65


Drawing No:
RW051

Date:
11/07/08

NOTES:

1. The R.O.W. needs reflected on plans are based on conceptual engineering designs (DEIS Appendix A: Conceptual Alignment Plans and Profiles, July 2008) and are subject to change.
2. R.O.W. acquisition may be in the form of an aerial easement; an easement allowing joint use; subdivision of property with transfer of title; transfer of title for the entire parcel; or some other form to be documented by Land Court registration.
3. Coordination with property owners will occur prior to R.O.W. acquisition in accordance with regulatory requirements.
4. Construction easements will be defined during the final design phase and are not reflected on plans.

Roger's Blvd (under)

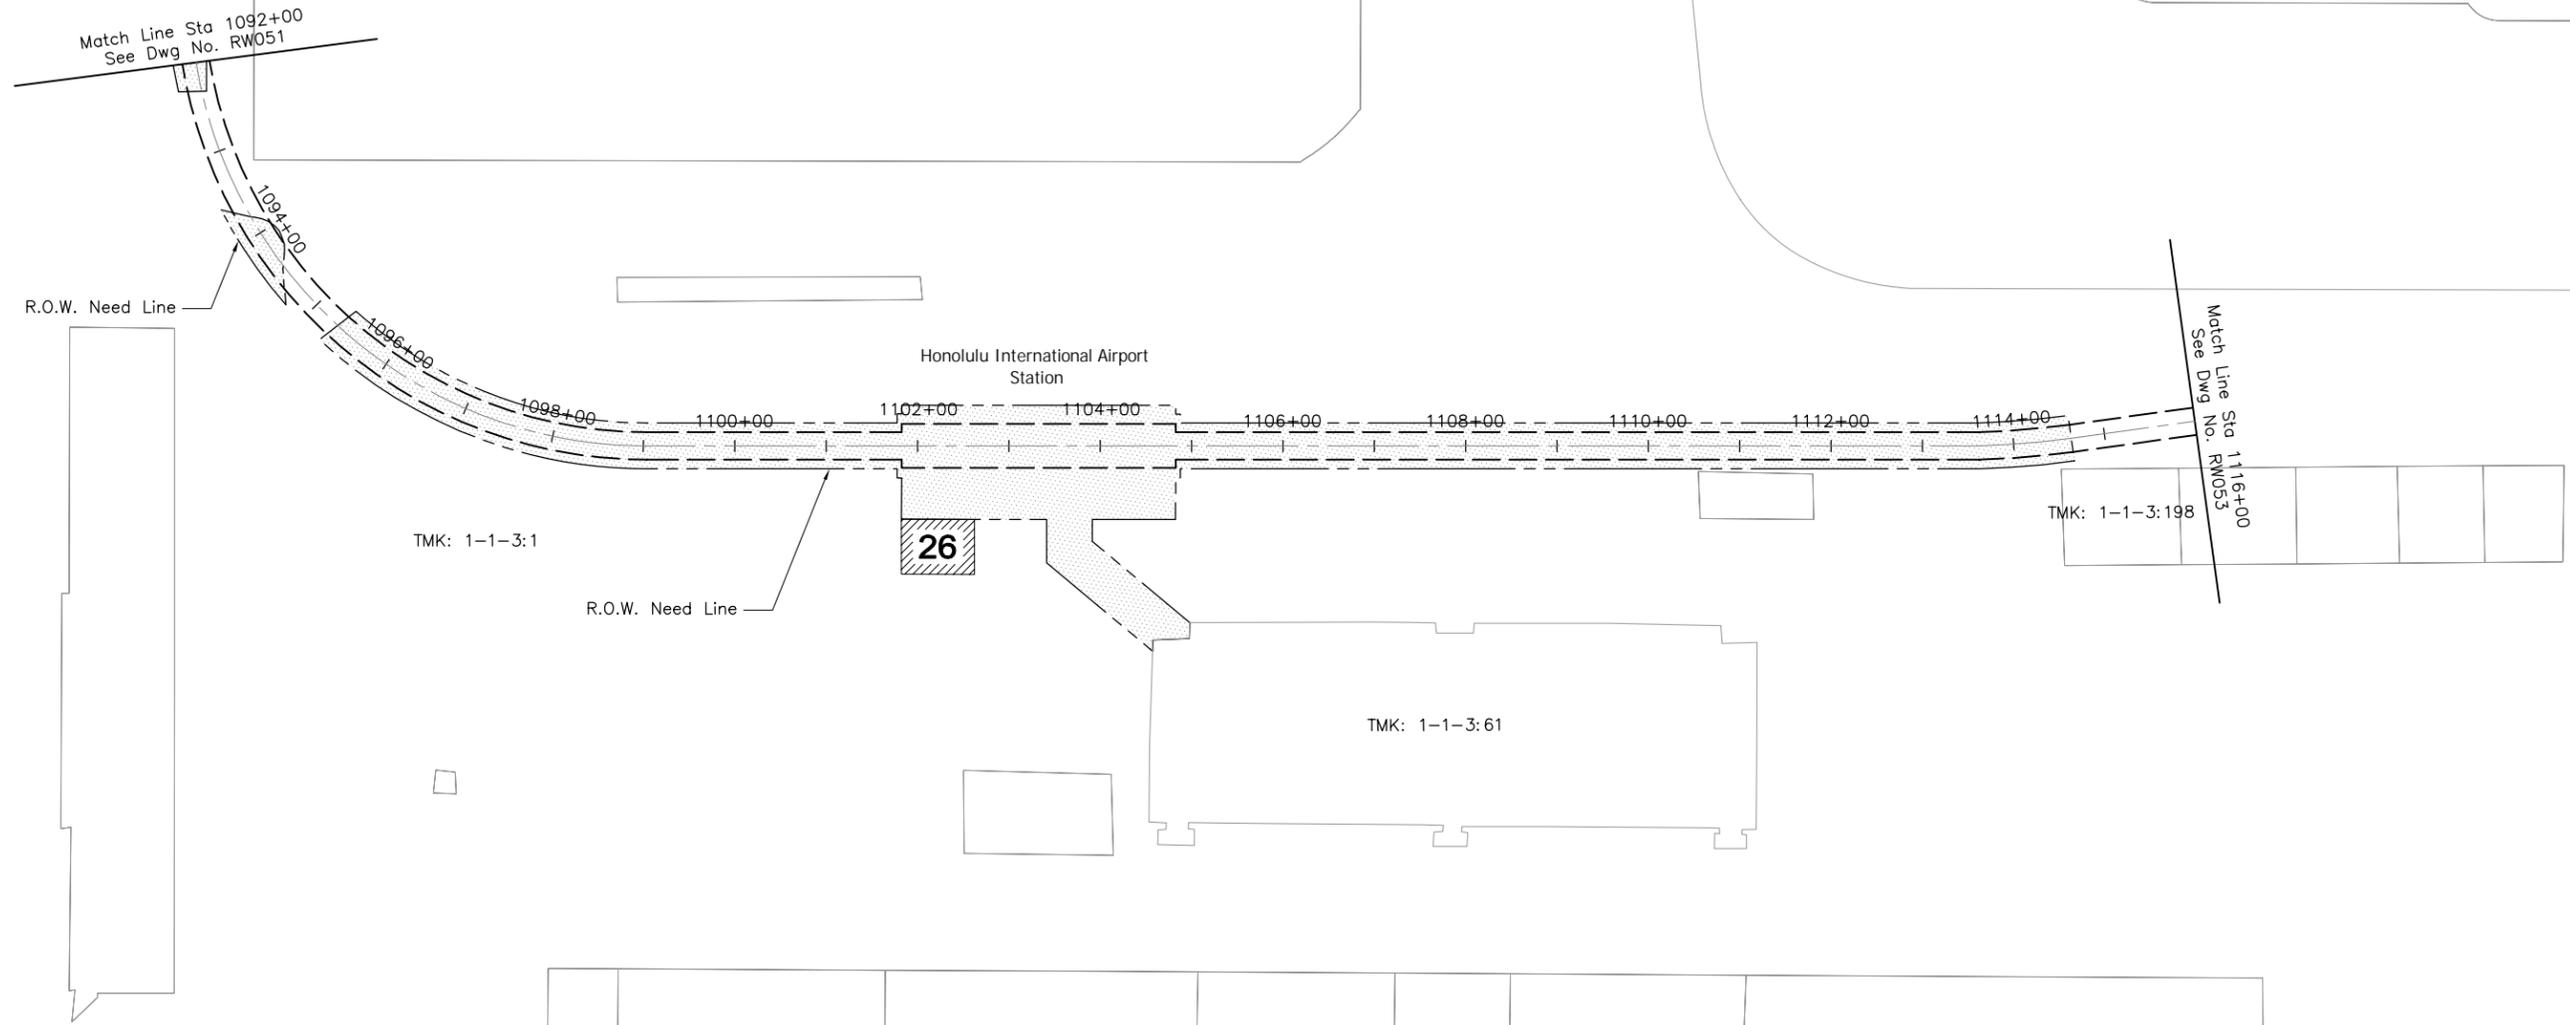

| TMK | Parcel Acquisitions | House Number | Street Name | Land Use |
|-----------|---------------------|--------------|-------------|------------------------|
| 1-1-3:1 | Partial | 110 | Lauhoe Pl | Transportation/Utility |
| 1-1-3:61 | Partial | - | - | Transportation/Utility |
| 1-1-3:198 | Partial | - | - | Commercial |

Scale:



CONCEPTUAL RIGHT-OF-WAY PLANS

**RIGHT-OF-WAY PLAN & PROPERTY TABULATION
STA 1092+00 TO STA 1116+00**

SHEET 55 OF 59

Page No. 61 of 65

Drawing No:
RW052

Date:
11/07/08



CITY & COUNTY OF HONOLULU
DEPARTMENT OF TRANSPORTATION SERVICES
RAPID TRANSIT DIVISION

HONOLULU HIGH-CAPACITY TRANSIT CORRIDOR PROJECT

NOTES:

1. The R.O.W. needs reflected on plans are based on conceptual engineering designs (DEIS Appendix A: Conceptual Alignment Plans and Profiles, July 2008) and are subject to change.
2. R.O.W. acquisition may be in the form of an aerial easement; an easement allowing joint use; subdivision of property with transfer of title; transfer of title for the entire parcel; or some other form to be documented by Land Court registration.
3. Coordination with property owners will occur prior to R.O.W. acquisition in accordance with regulatory requirements.
4. Construction easements will be defined during the final design phase and are not reflected on plans.



Palea (under)

Aolele

Aolewa Pl

Match Line Sta 1116+00
See Dwg No. RW052

Match Line Sta 1140+00
See Dwg No. RW054


1118+00 1120+00 1122+00 1124+00 1126+00 1128+00 1130+00 1132+00 1134+00 1136+00 1138+00



CITY & COUNTY OF HONOLULU
DEPARTMENT OF TRANSPORTATION SERVICES
RAPID TRANSIT DIVISION

HONOLULU HIGH-CAPACITY TRANSIT CORRIDOR PROJECT

Scale:

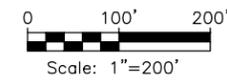

CONCEPTUAL RIGHT-OF-WAY PLANS

RIGHT-OF-WAY PLAN & PROPERTY TABULATION
STA 1116+00 TO STA 1140+00

SHEET 56 OF 59


Page No. 62 of 65

Drawing No:

RW053

Date:

11/07/08

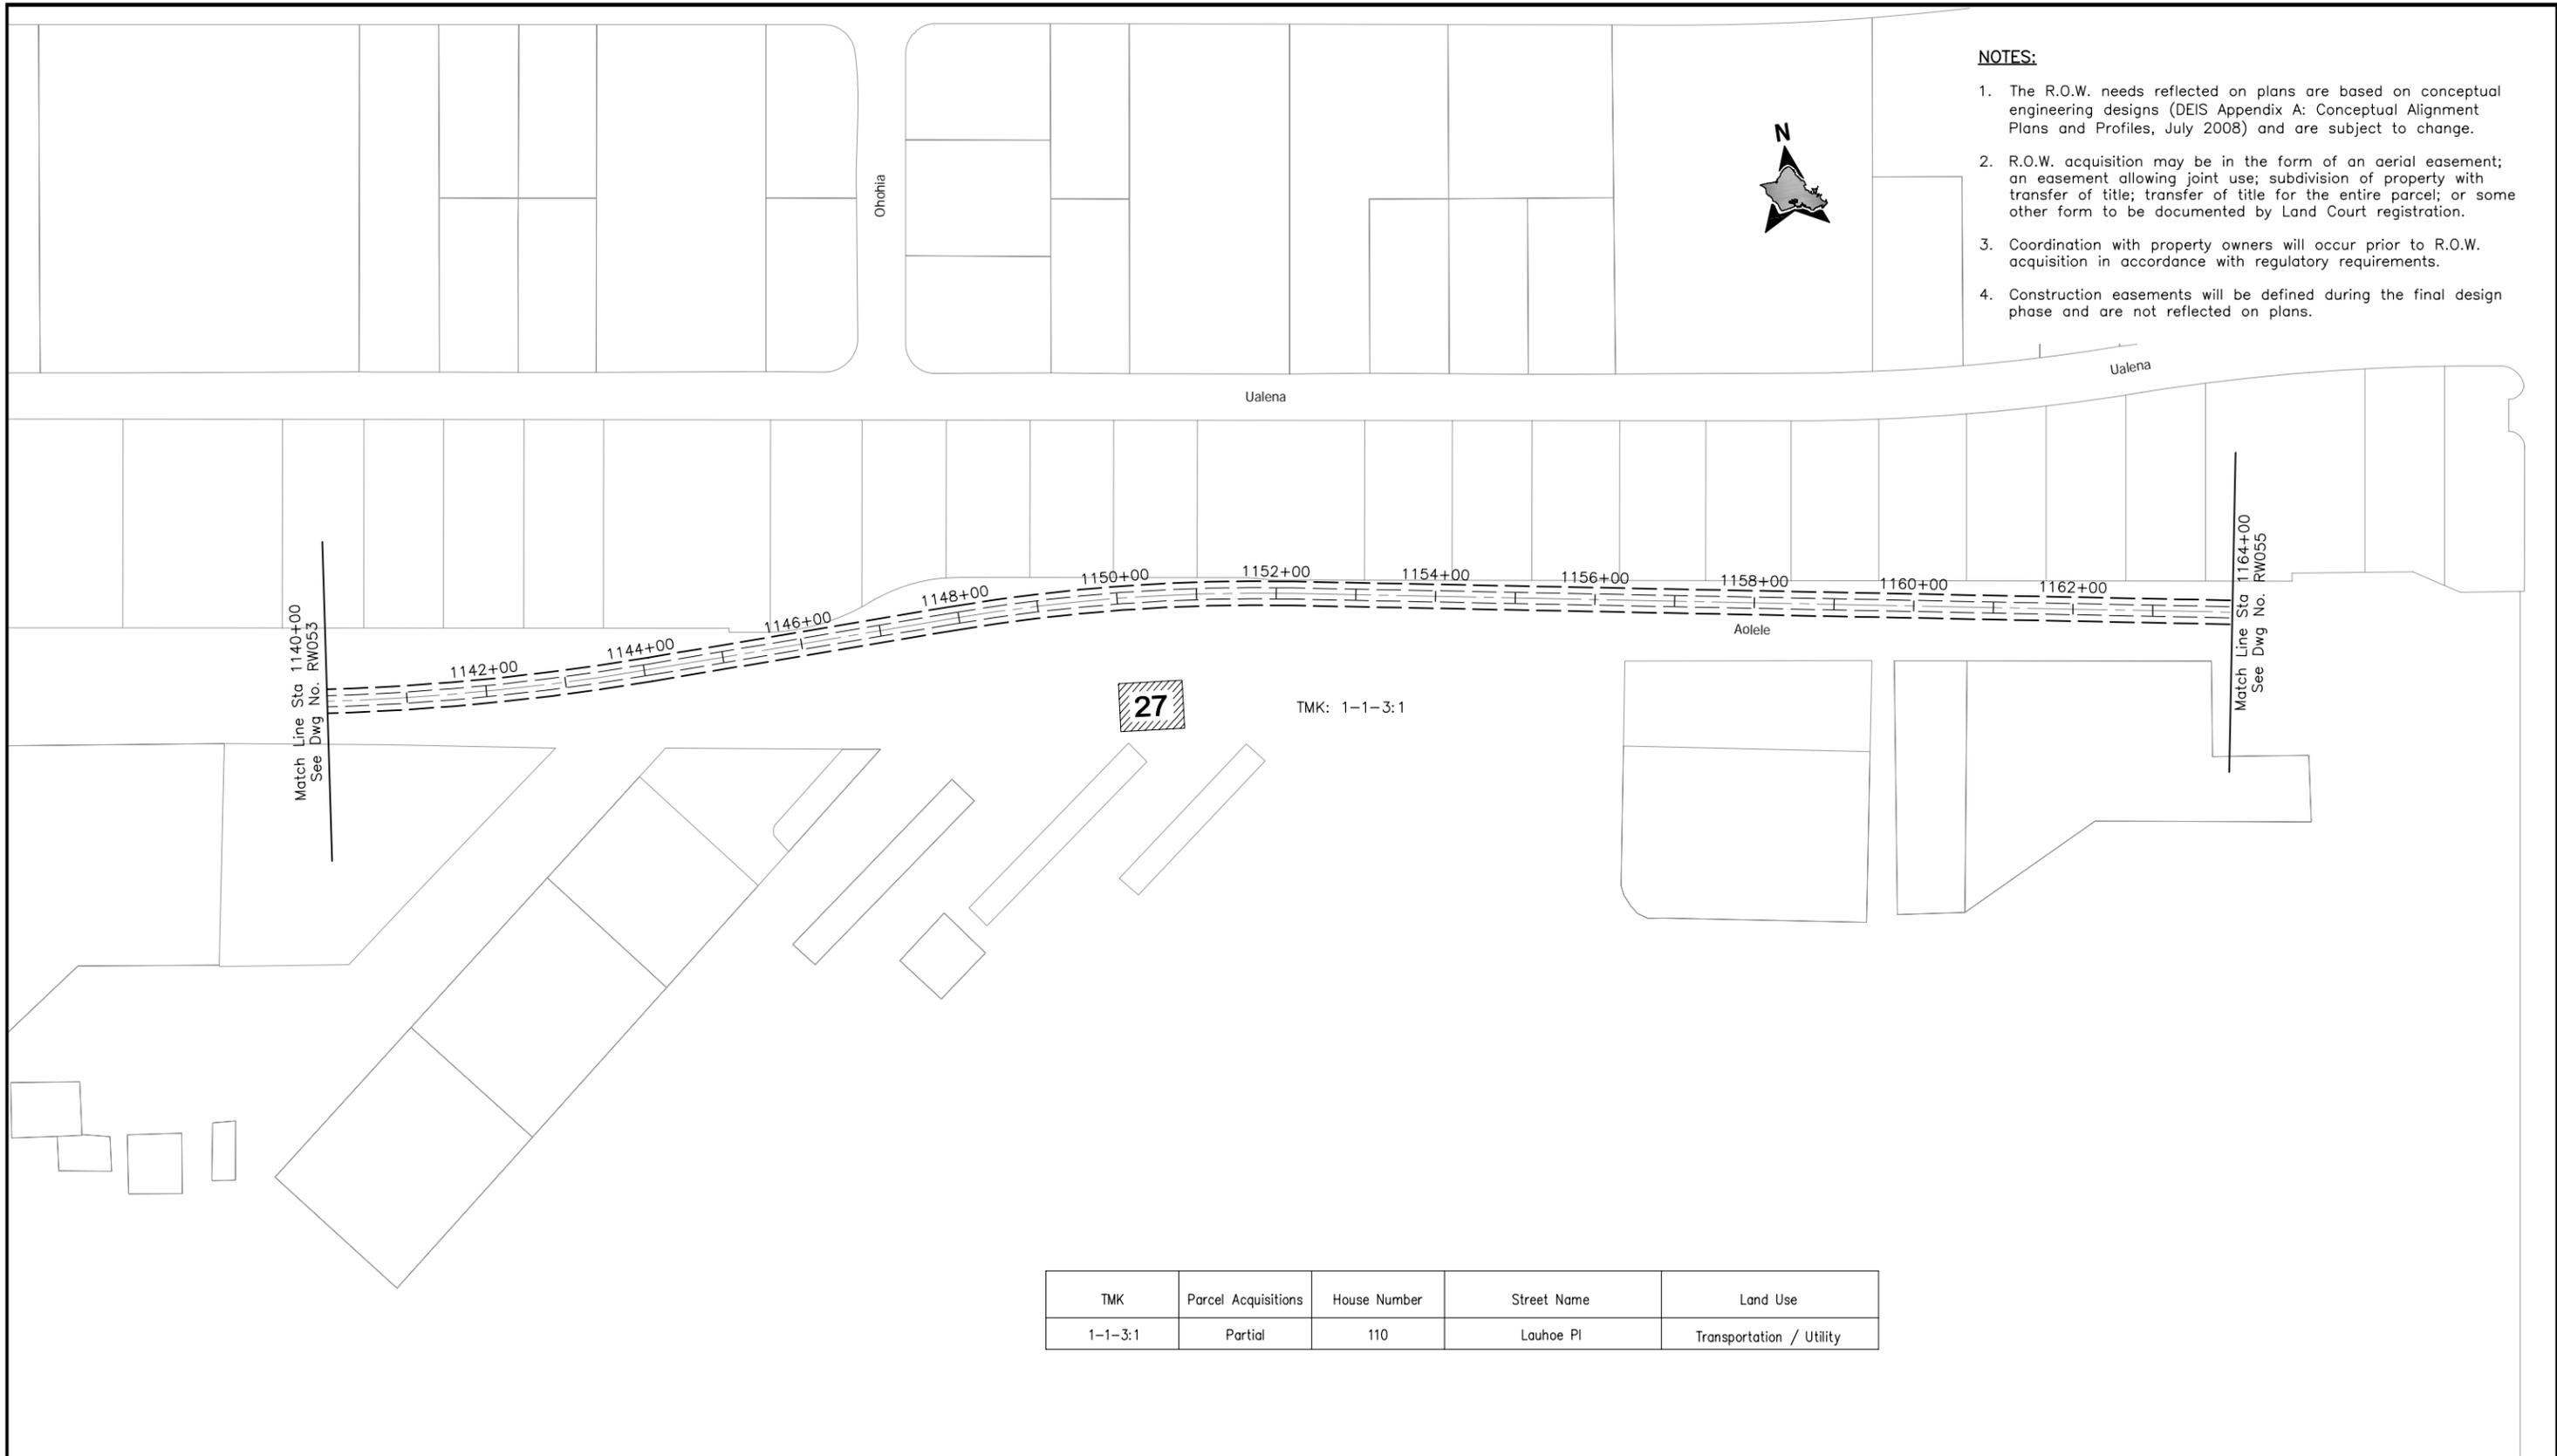

NOTES:

1. The R.O.W. needs reflected on plans are based on conceptual engineering designs (DEIS Appendix A: Conceptual Alignment Plans and Profiles, July 2008) and are subject to change.
2. R.O.W. acquisition may be in the form of an aerial easement; an easement allowing joint use; subdivision of property with transfer of title; transfer of title for the entire parcel; or some other form to be documented by Land Court registration.
3. Coordination with property owners will occur prior to R.O.W. acquisition in accordance with regulatory requirements.
4. Construction easements will be defined during the final design phase and are not reflected on plans.

Match Line Sta 1140+00
See Dwg No. RW053

Match Line Sta 1164+00
See Dwg No. RW055

| TMK | Parcel Acquisitions | House Number | Street Name | Land Use |
|---------|---------------------|--------------|-------------|--------------------------|
| 1-1-3:1 | Partial | 110 | Lauhoe Pl | Transportation / Utility |



CITY & COUNTY OF HONOLULU
DEPARTMENT OF TRANSPORTATION SERVICES
RAPID TRANSIT DIVISION

HONOLULU HIGH-CAPACITY TRANSIT CORRIDOR PROJECT

Scale:



CONCEPTUAL RIGHT-OF-WAY PLANS

**RIGHT-OF-WAY PLAN & PROPERTY TABULATION
STA 1140+00 TO STA 1164+00**

SHEET 57 OF 59


Page No. 63 of 65

Drawing No: **RW054**

Date: 11/07/08

NOTES:

1. The R.O.W. needs reflected on plans are based on conceptual engineering designs (DEIS Appendix A: Conceptual Alignment Plans and Profiles, July 2008) and are subject to change.
2. R.O.W. acquisition may be in the form of an aerial easement; an easement allowing joint use; subdivision of property with transfer of title; transfer of title for the entire parcel; or some other form to be documented by Land Court registration.
3. Coordination with property owners will occur prior to R.O.W. acquisition in accordance with regulatory requirements.
4. Construction easements will be defined during the final design phase and are not reflected on plans.

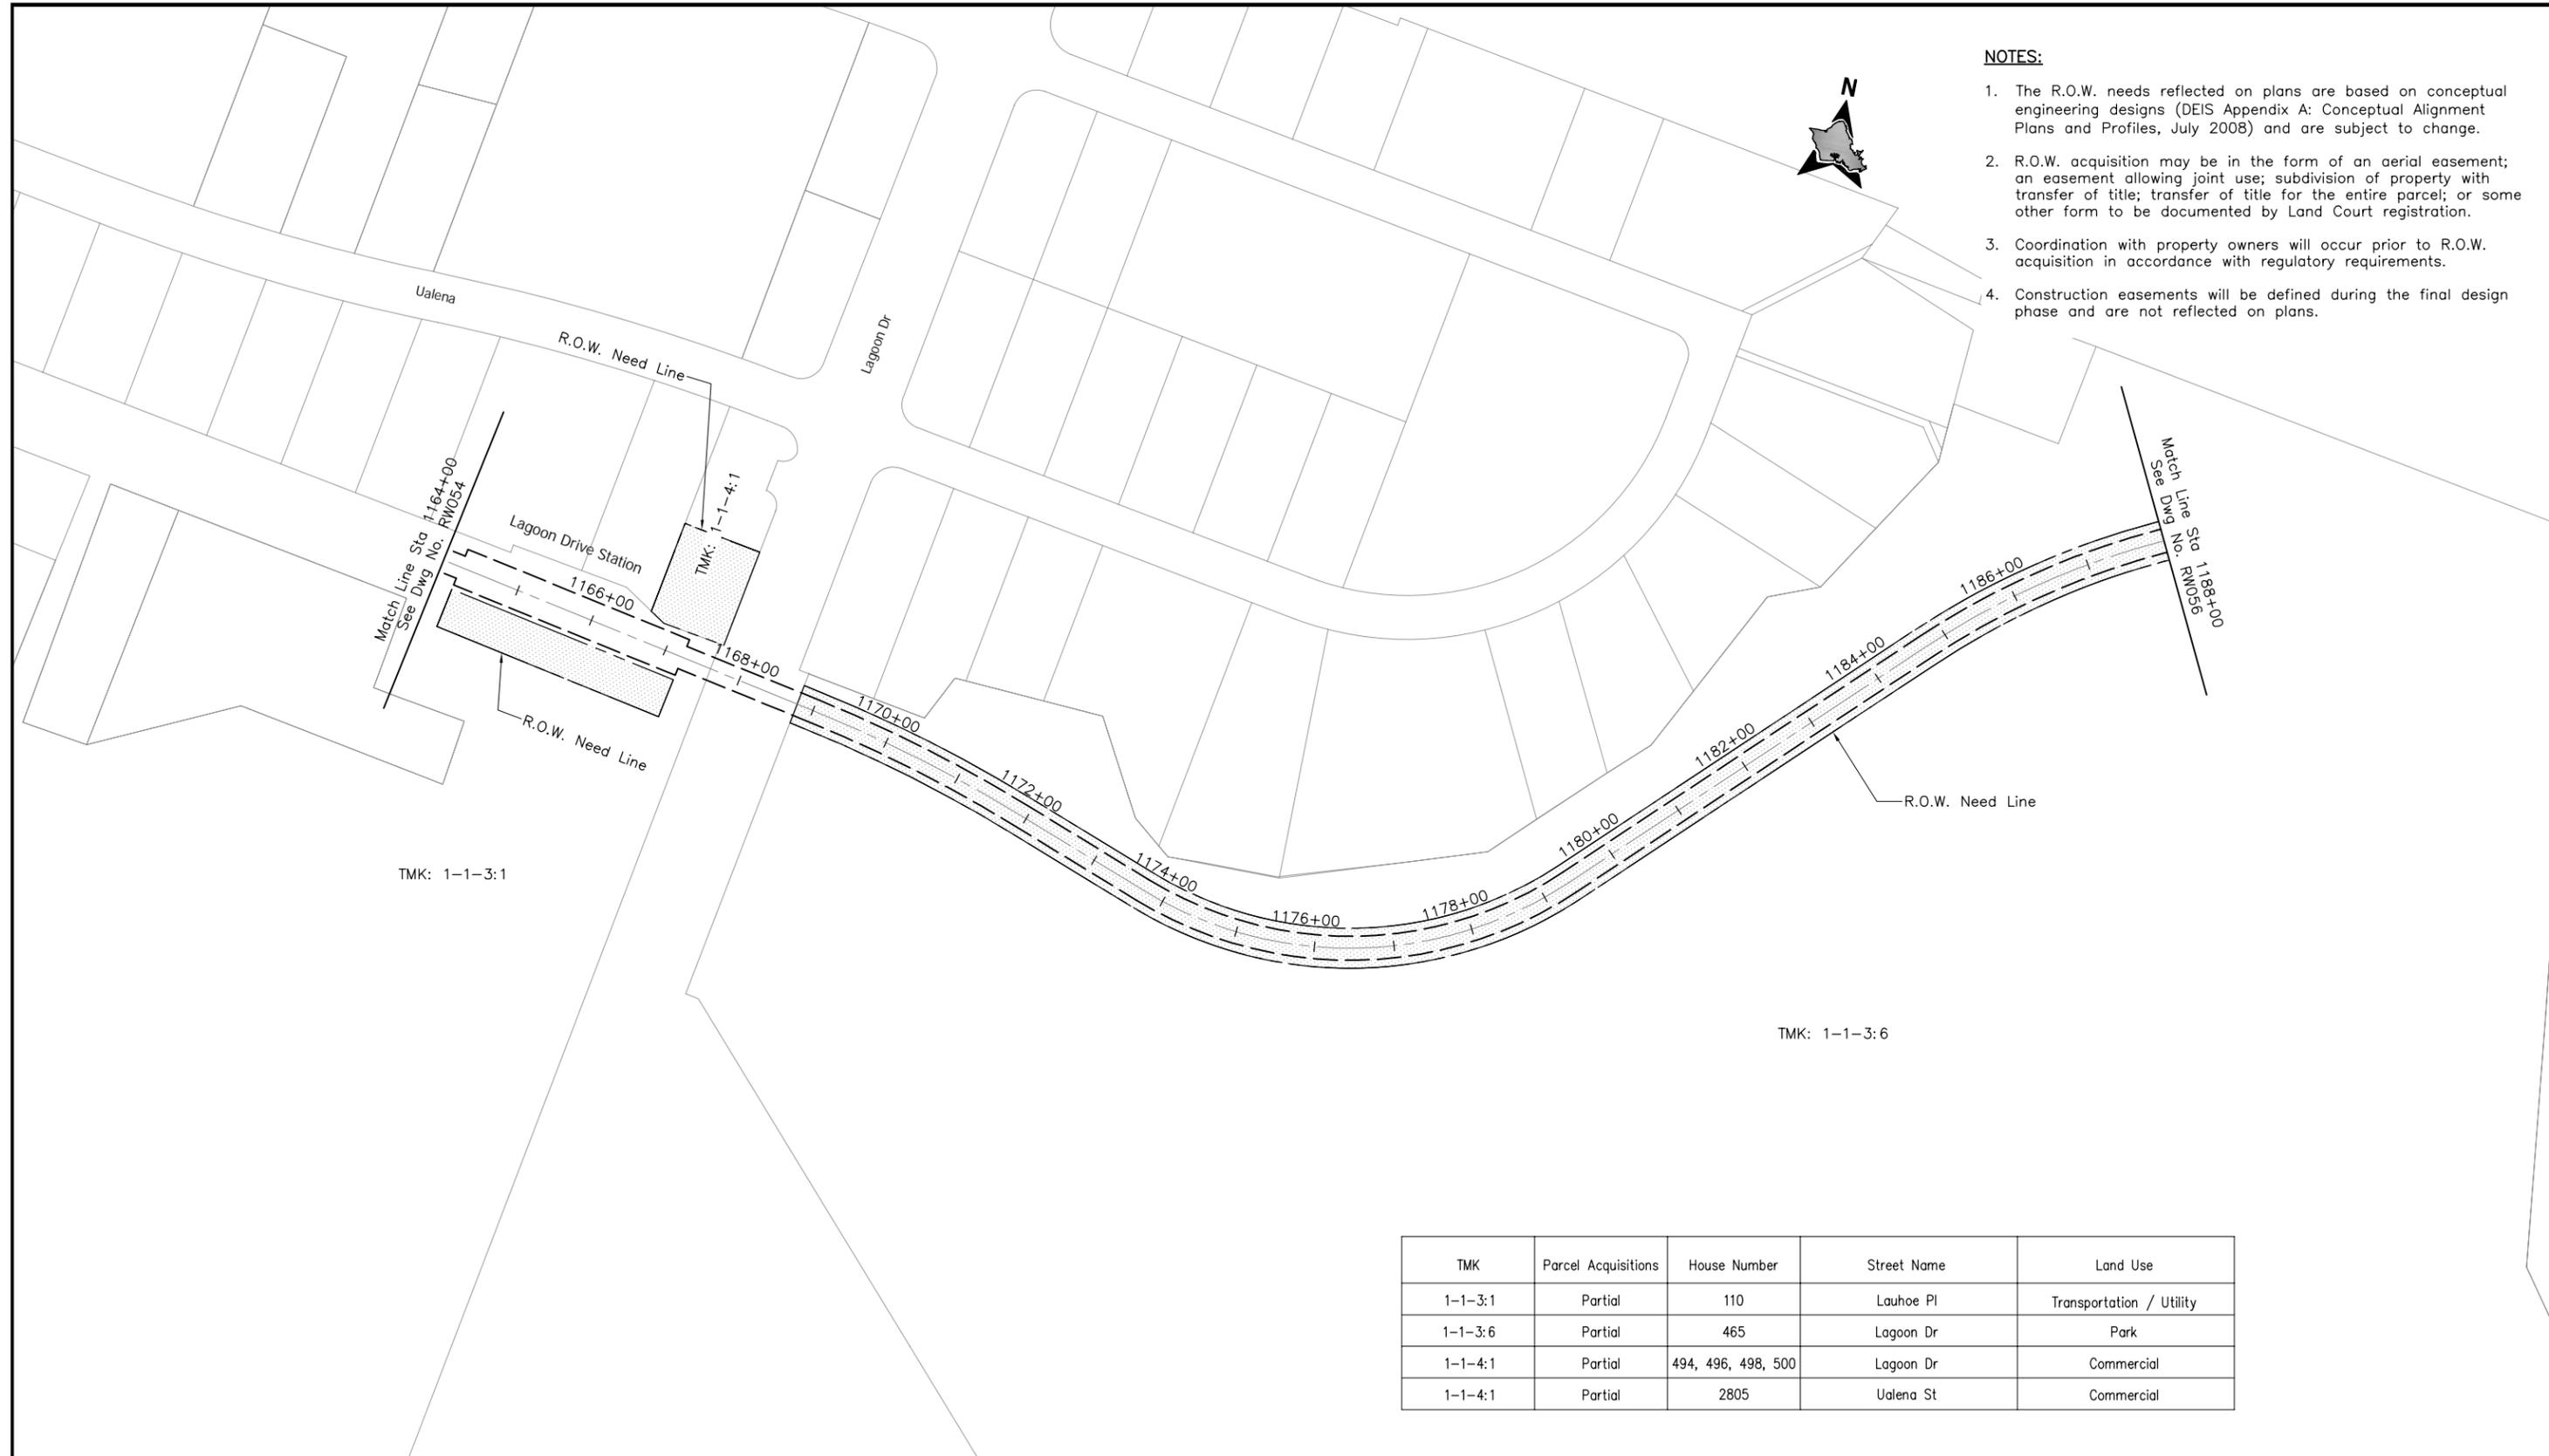

| TMK | Parcel Acquisitions | House Number | Street Name | Land Use |
|---------|---------------------|--------------------|-------------|--------------------------|
| 1-1-3:1 | Partial | 110 | Lauhoe Pl | Transportation / Utility |
| 1-1-3:6 | Partial | 465 | Lagoon Dr | Park |
| 1-1-4:1 | Partial | 494, 496, 498, 500 | Lagoon Dr | Commercial |
| 1-1-4:1 | Partial | 2805 | Ualena St | Commercial |



CITY & COUNTY OF HONOLULU
DEPARTMENT OF TRANSPORTATION SERVICES
RAPID TRANSIT DIVISION

HONOLULU HIGH-CAPACITY TRANSIT CORRIDOR PROJECT

Scale:



CONCEPTUAL RIGHT-OF-WAY PLANS

**RIGHT-OF-WAY PLAN & PROPERTY TABULATION
STA 1164+00 TO STA 1188+00**

SHEET 58 OF 59

Page No. 64 of 65

Drawing No:


RW055

Date:

11/07/08

NOTES:

1. The R.O.W. needs reflected on plans are based on conceptual engineering designs (DEIS Appendix A: Conceptual Alignment Plans and Profiles, July 2008) and are subject to change.
2. R.O.W. acquisition may be in the form of an aerial easement; an easement allowing joint use; subdivision of property with transfer of title; transfer of title for the entire parcel; or some other form to be documented by Land Court registration.
3. Coordination with property owners will occur prior to R.O.W. acquisition in accordance with regulatory requirements.
4. Construction easements will be defined during the final design phase and are not reflected on plans.

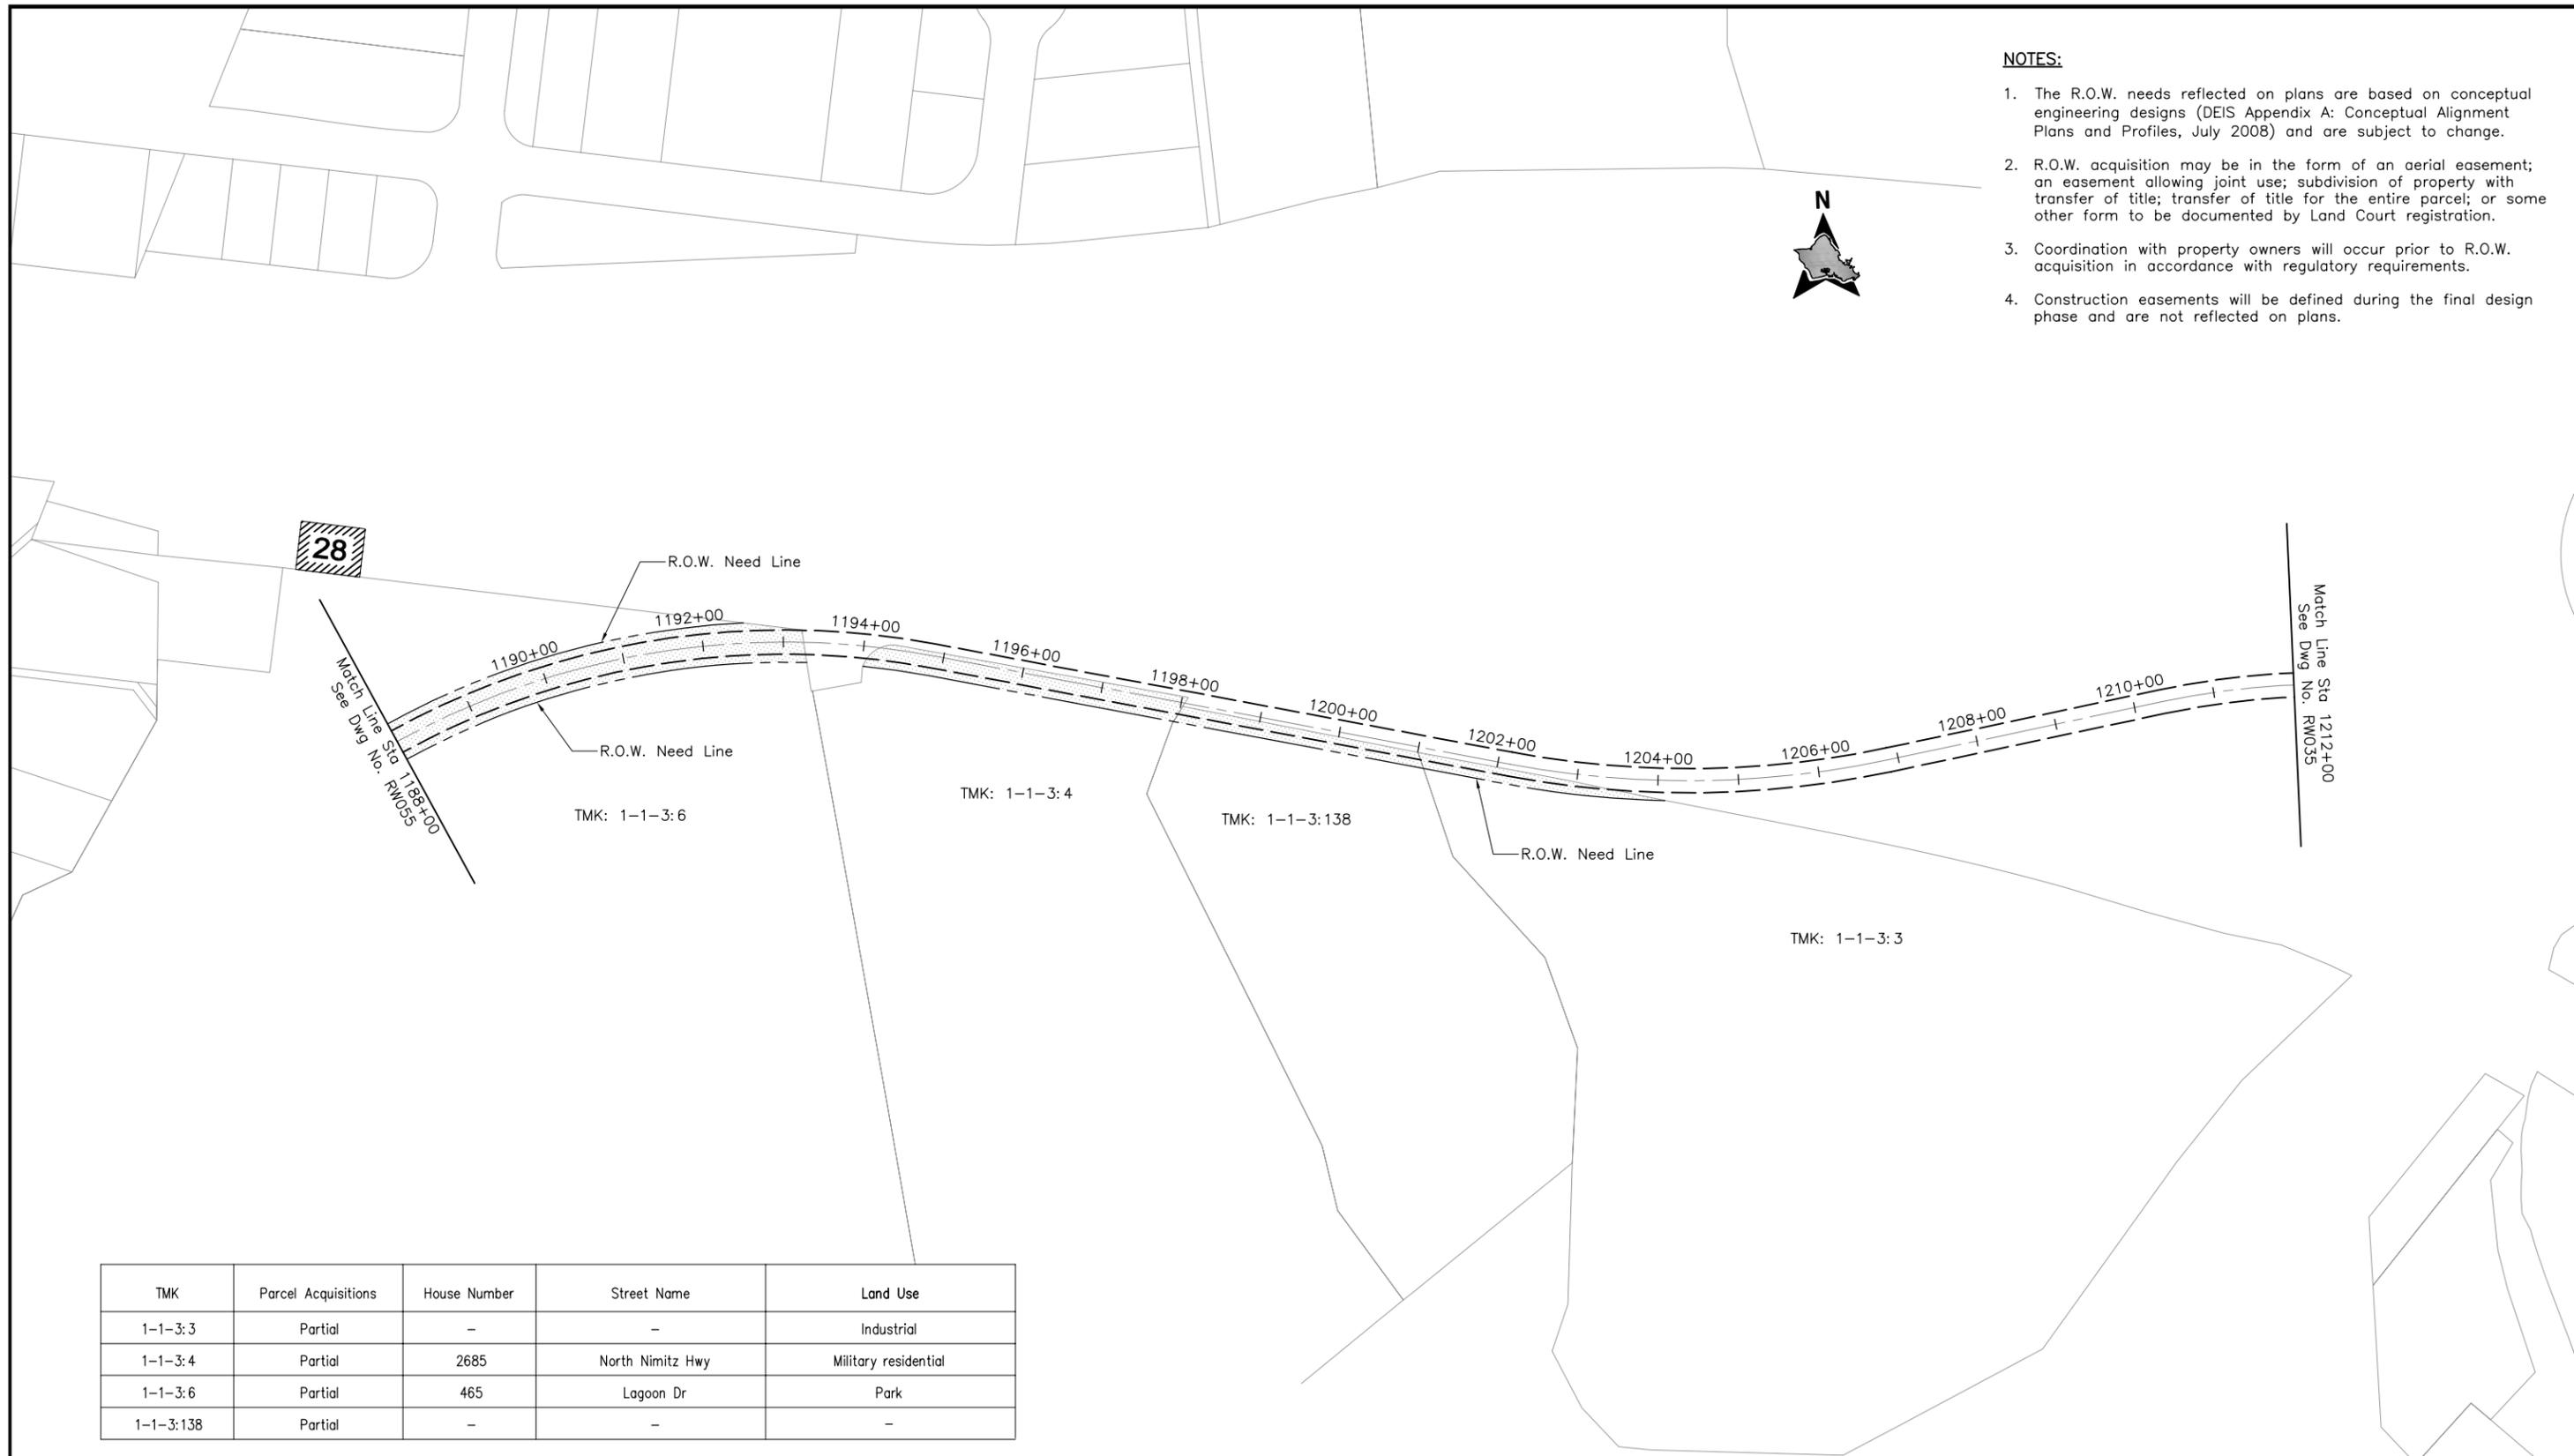

| TMK | Parcel Acquisitions | House Number | Street Name | Land Use |
|-----------|---------------------|--------------|------------------|----------------------|
| 1-1-3:3 | Partial | - | - | Industrial |
| 1-1-3:4 | Partial | 2685 | North Nimitz Hwy | Military residential |
| 1-1-3:6 | Partial | 465 | Lagoon Dr | Park |
| 1-1-3:138 | Partial | - | - | - |



CITY & COUNTY OF HONOLULU
DEPARTMENT OF TRANSPORTATION SERVICES
RAPID TRANSIT DIVISION

HONOLULU HIGH-CAPACITY TRANSIT CORRIDOR PROJECT

Scale:



CONCEPTUAL RIGHT-OF-WAY PLANS

**RIGHT-OF-WAY PLAN & PROPERTY TABULATION
STA 1188+00 TO STA 1212+00**

SHEET 59 OF 59

Page No. 65 of 65

Drawing No:
RW056

Date:
11/07/08